


DATE	
BY	
FINAL SURVEY	
SURVEYED	
NOTE BOOK	
TEMPLATE	
AREAS	
AREAS CHECKED	
NO.	

DATE	
BY	
ORIGINAL SURVEY	
SURVEYED	
NOTE BOOK	
TEMPLATE	
AREAS	
AREAS CHECKED	
NO.	

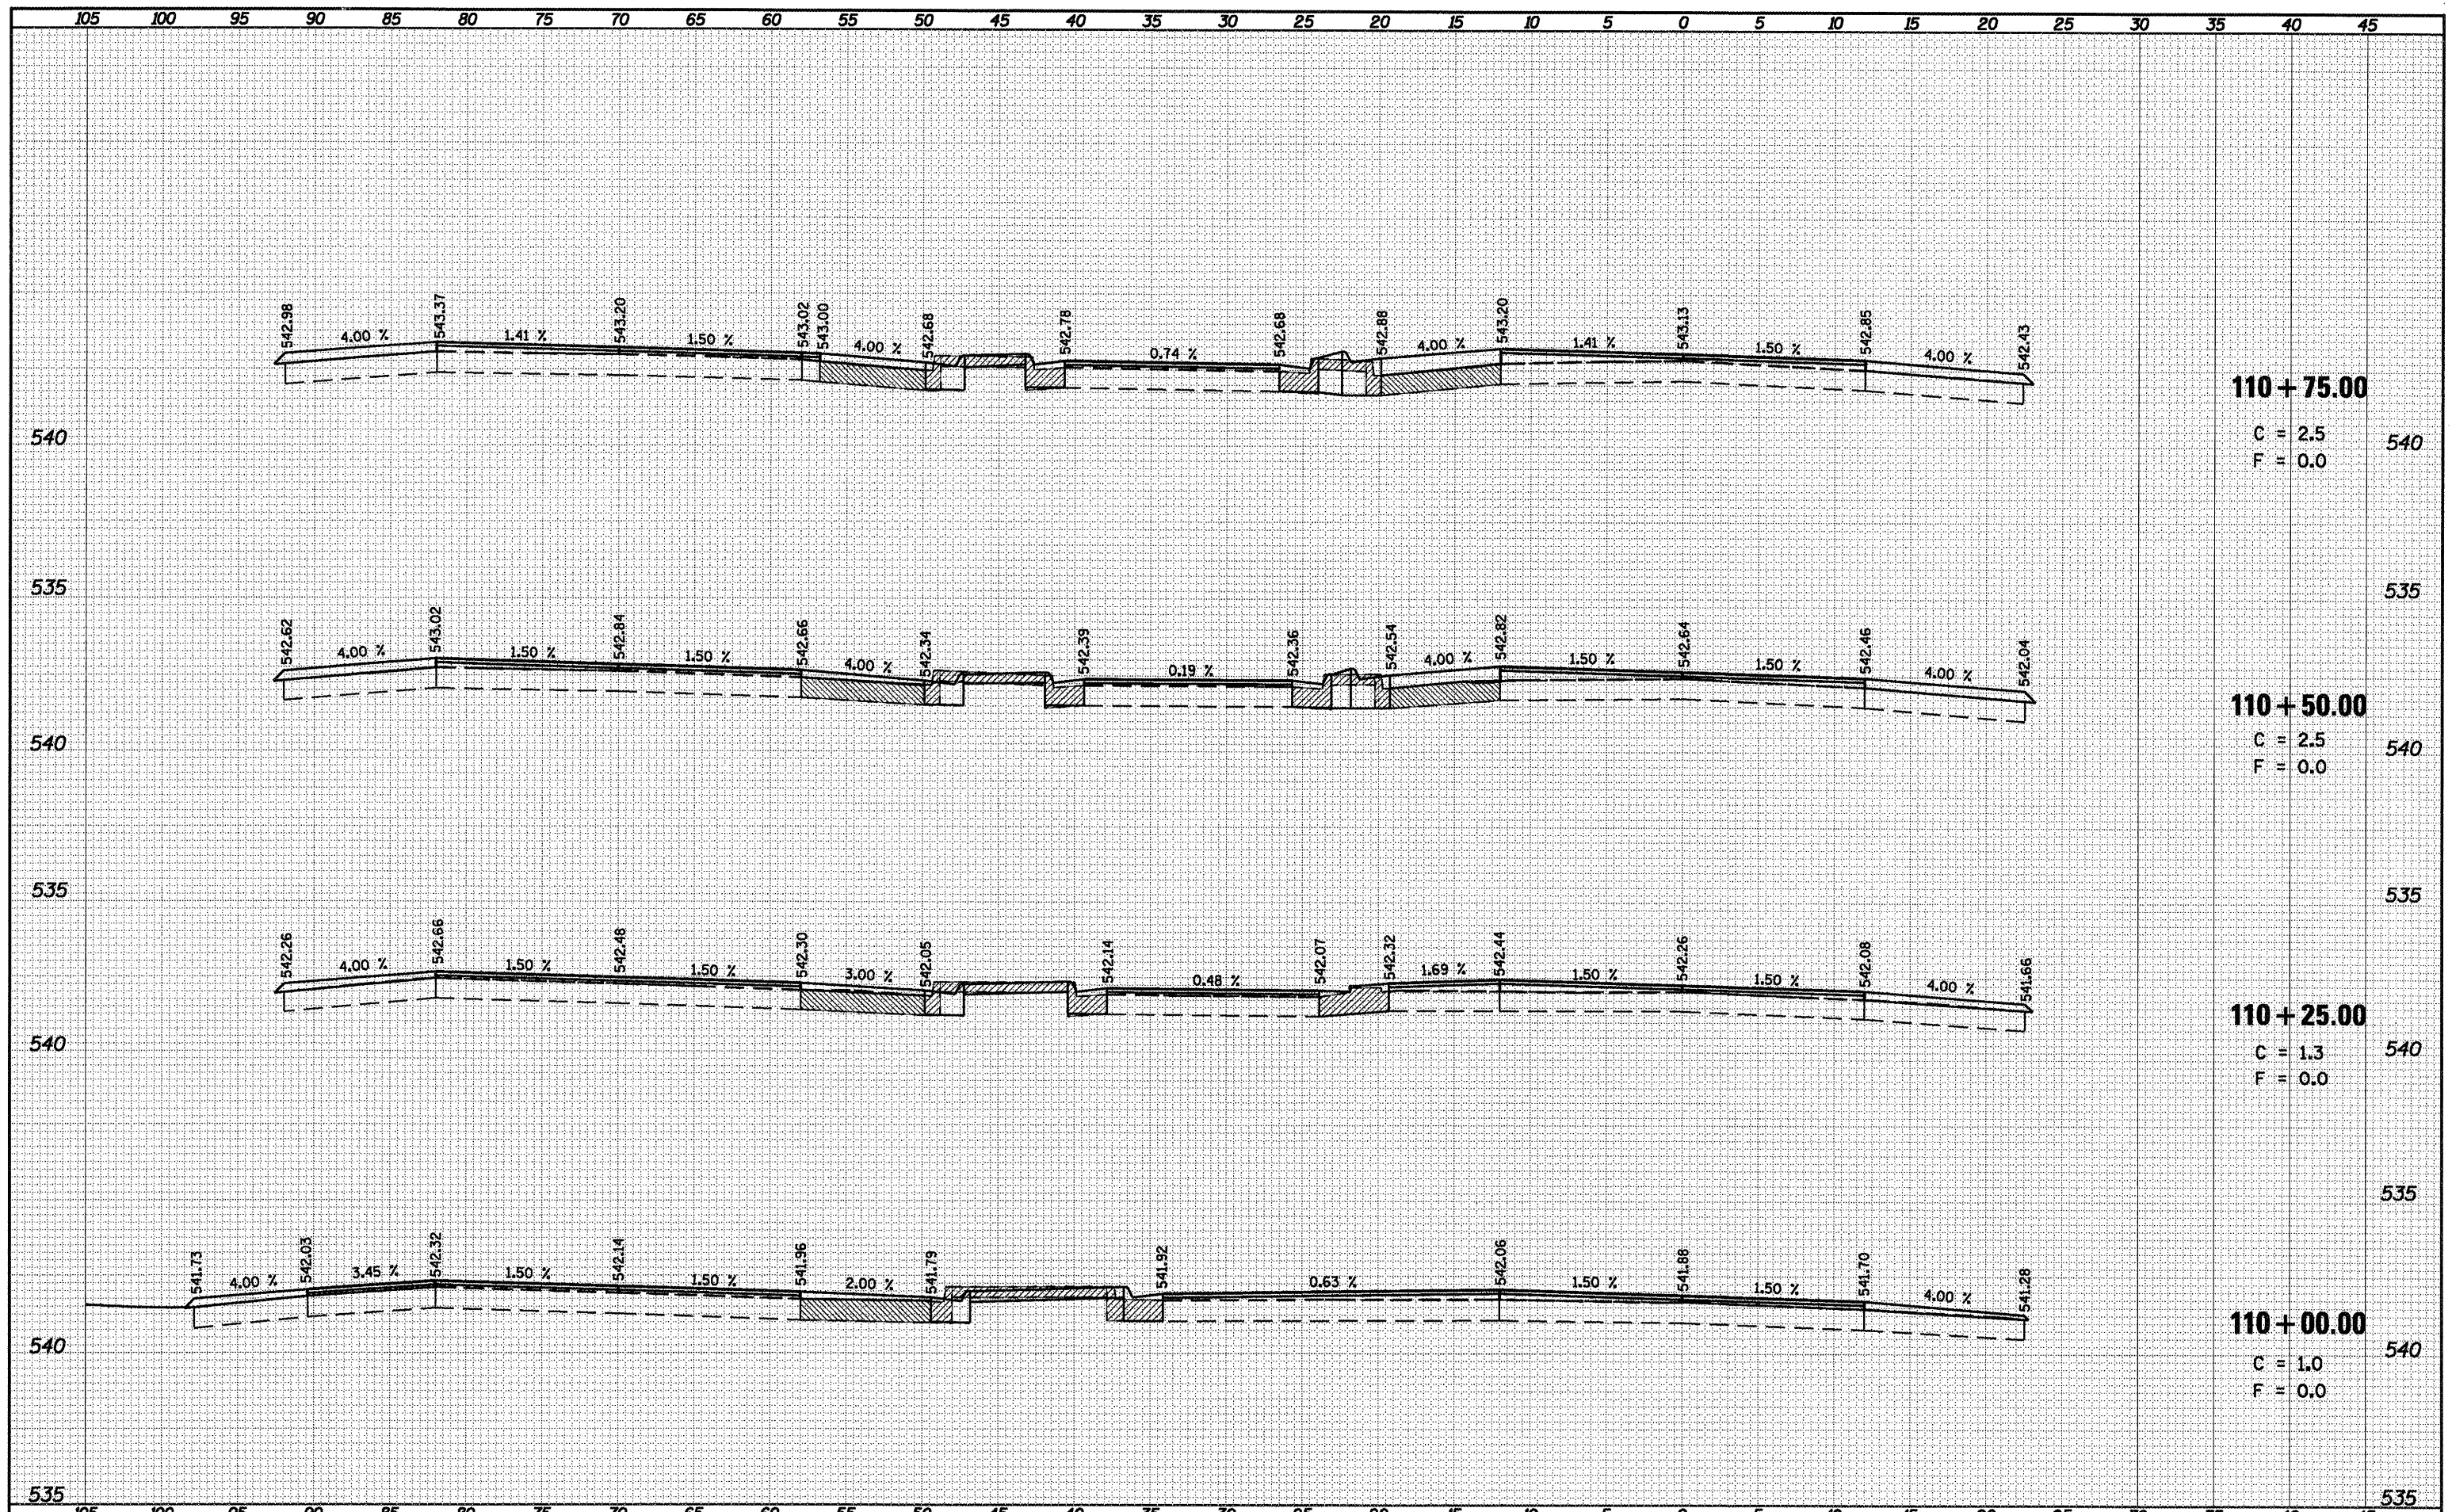

110 + 75.00
C = 2.5
F = 0.0

110 + 50.00
C = 2.5
F = 0.0

110 + 25.00
C = 1.3
F = 0.0

110 + 00.00
C = 1.0
F = 0.0

FILE NAME =	USER NAME = laughlinr1	DESIGNED -	REVISED -	<p align="center">STATE OF ILLINOIS DEPARTMENT OF TRANSPORTATION</p> <p align="center">INTERSECTION IMPROVEMENT IL 4 - WEST LEG - CROSS SECTIONS</p> <p>SCALE: 1" = 5' SHEET NO. 26 OF 28 SHEETS STA. 110+00.00 TO STA. 110+75.00</p>	<table border="1"> <tr><td>F.A.P. RTE.</td><td>SECTION</td><td>COUNTY</td><td>TOTAL SHEETS</td><td>SHEET NO.</td></tr> <tr><td>658</td><td></td><td>SANGAMON</td><td>206</td><td>160</td></tr> <tr><td colspan="3">CONTRACT NO. 72C35</td><td colspan="2">ILLINOIS FED. AID PROJECT</td></tr> </table>	F.A.P. RTE.	SECTION	COUNTY	TOTAL SHEETS	SHEET NO.	658		SANGAMON	206	160	CONTRACT NO. 72C35			ILLINOIS FED. AID PROJECT	
F.A.P. RTE.	SECTION	COUNTY	TOTAL SHEETS			SHEET NO.														
658		SANGAMON	206			160														
CONTRACT NO. 72C35			ILLINOIS FED. AID PROJECT																	
ca:\pwwork\pwwid\DOT\LAUGHLIN\RL\dms47710\0672c35\ss-shr-14.dgn		DRAWN -	REVISED -																	
PLOT SCALE = 10.0000' / IN.		CHECKED -	REVISED -																	
PLOT DATE = Apr-30-2010 03:12:59PM		DATE -	REVISED -																	

1-10RS,TS-1127RS-6179Z&102RS-4