


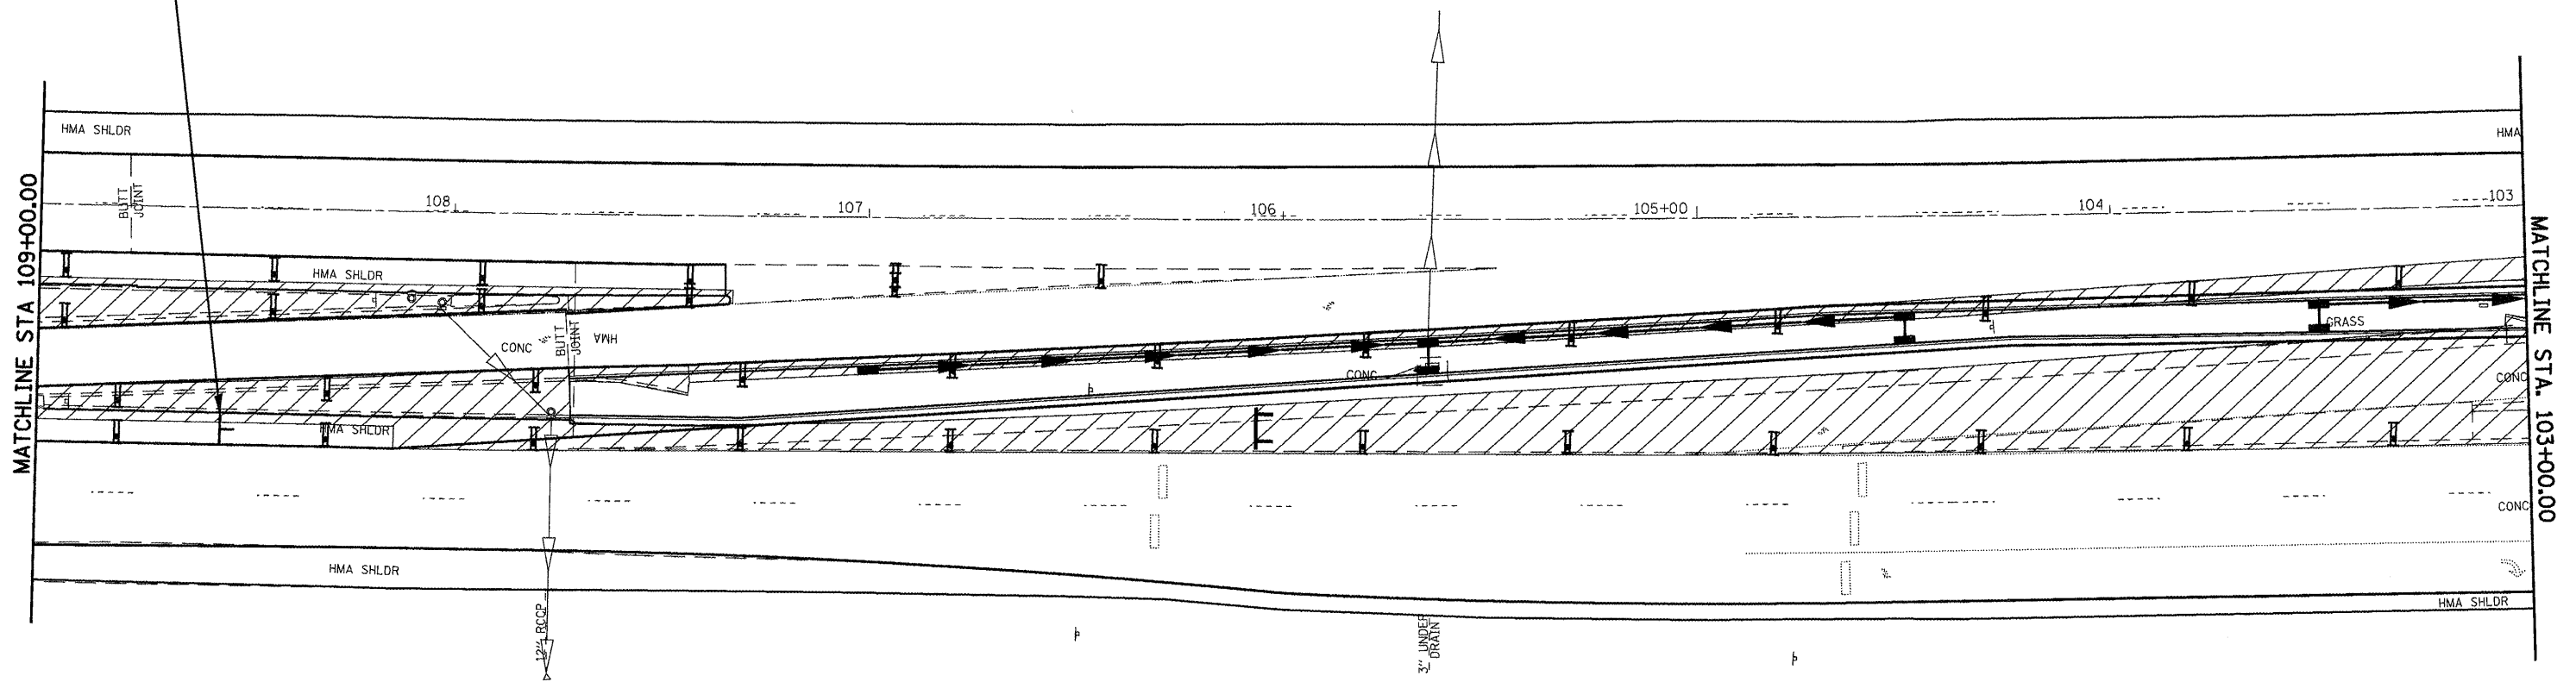

NOTE: CONTRACTOR SHALL ALSO COVER/REMOVE EX LT TURN LANE SIGNS



SYMBOLS

- II VERTICAL BARRICADE @ 50' CTS W/ STEADY BURNING LIGHT
- DRUM WITH STEADY BURNING LIGHT
- ┌ TYPE III BARRICADES WITH "ROAD CLOSED" SIGN ATTACHED
- └ SIGN ON PORTABLE OR PERMANENT SUPPORT

NOTE: WORK ON BOTH SIDES OF LEFT TURN LANE REQUIRING VERTICAL BARRICADES ARE SHOWN ABOVE; HOWEVER, THIS IS ONLY FOR ILLUSTRATION
 - WORK REQUIRING DROP OFFS AT E.O.P. WILL ONLY BE ALLOWED ON ONE SIDE OF THE LEFT TURN LANE AT A TIME

FILE NAME =	USER NAME = laughlinr1	DESIGNED -	REVISED -	STATE OF ILLINOIS DEPARTMENT OF TRANSPORTATION	MANAGEMENT OF TRAFFIC IL 4 / VETERANS PKWY		F.A.P. RTE. 658	SECTION •	COUNTY SANGAMON	TOTAL SHEETS 206	SHEET NO. 168	
c:\pwork\pwork\DOT\LAUGHLINRL\dms47710\572C35-shr-staging-IL 4.dgn		DRAWN -	REVISED -		SCALE:	SHEET NO. 5 OF 7 SHEETS	STA.	TO STA.	ILLINOIS FED. AID PROJECT			
		CHECKED -	REVISED -									
		DATE -	REVISED -									