




SYMBOLS

- ▮ VERTICAL BARRICADE @ 50' CTS W/ STEADY BURNING LIGHT
- DRUM WITH STEADY BURNING LIGHT
- ⌈ TYPE III BARRICADES WITH "ROAD CLOSED" SIGN ATTACHED
- └ SIGN ON PORTABLE OR PERMANENT SUPPORT

MATCHLINE STA. 103+00.00

MATCHLINE STA. 203+00.00

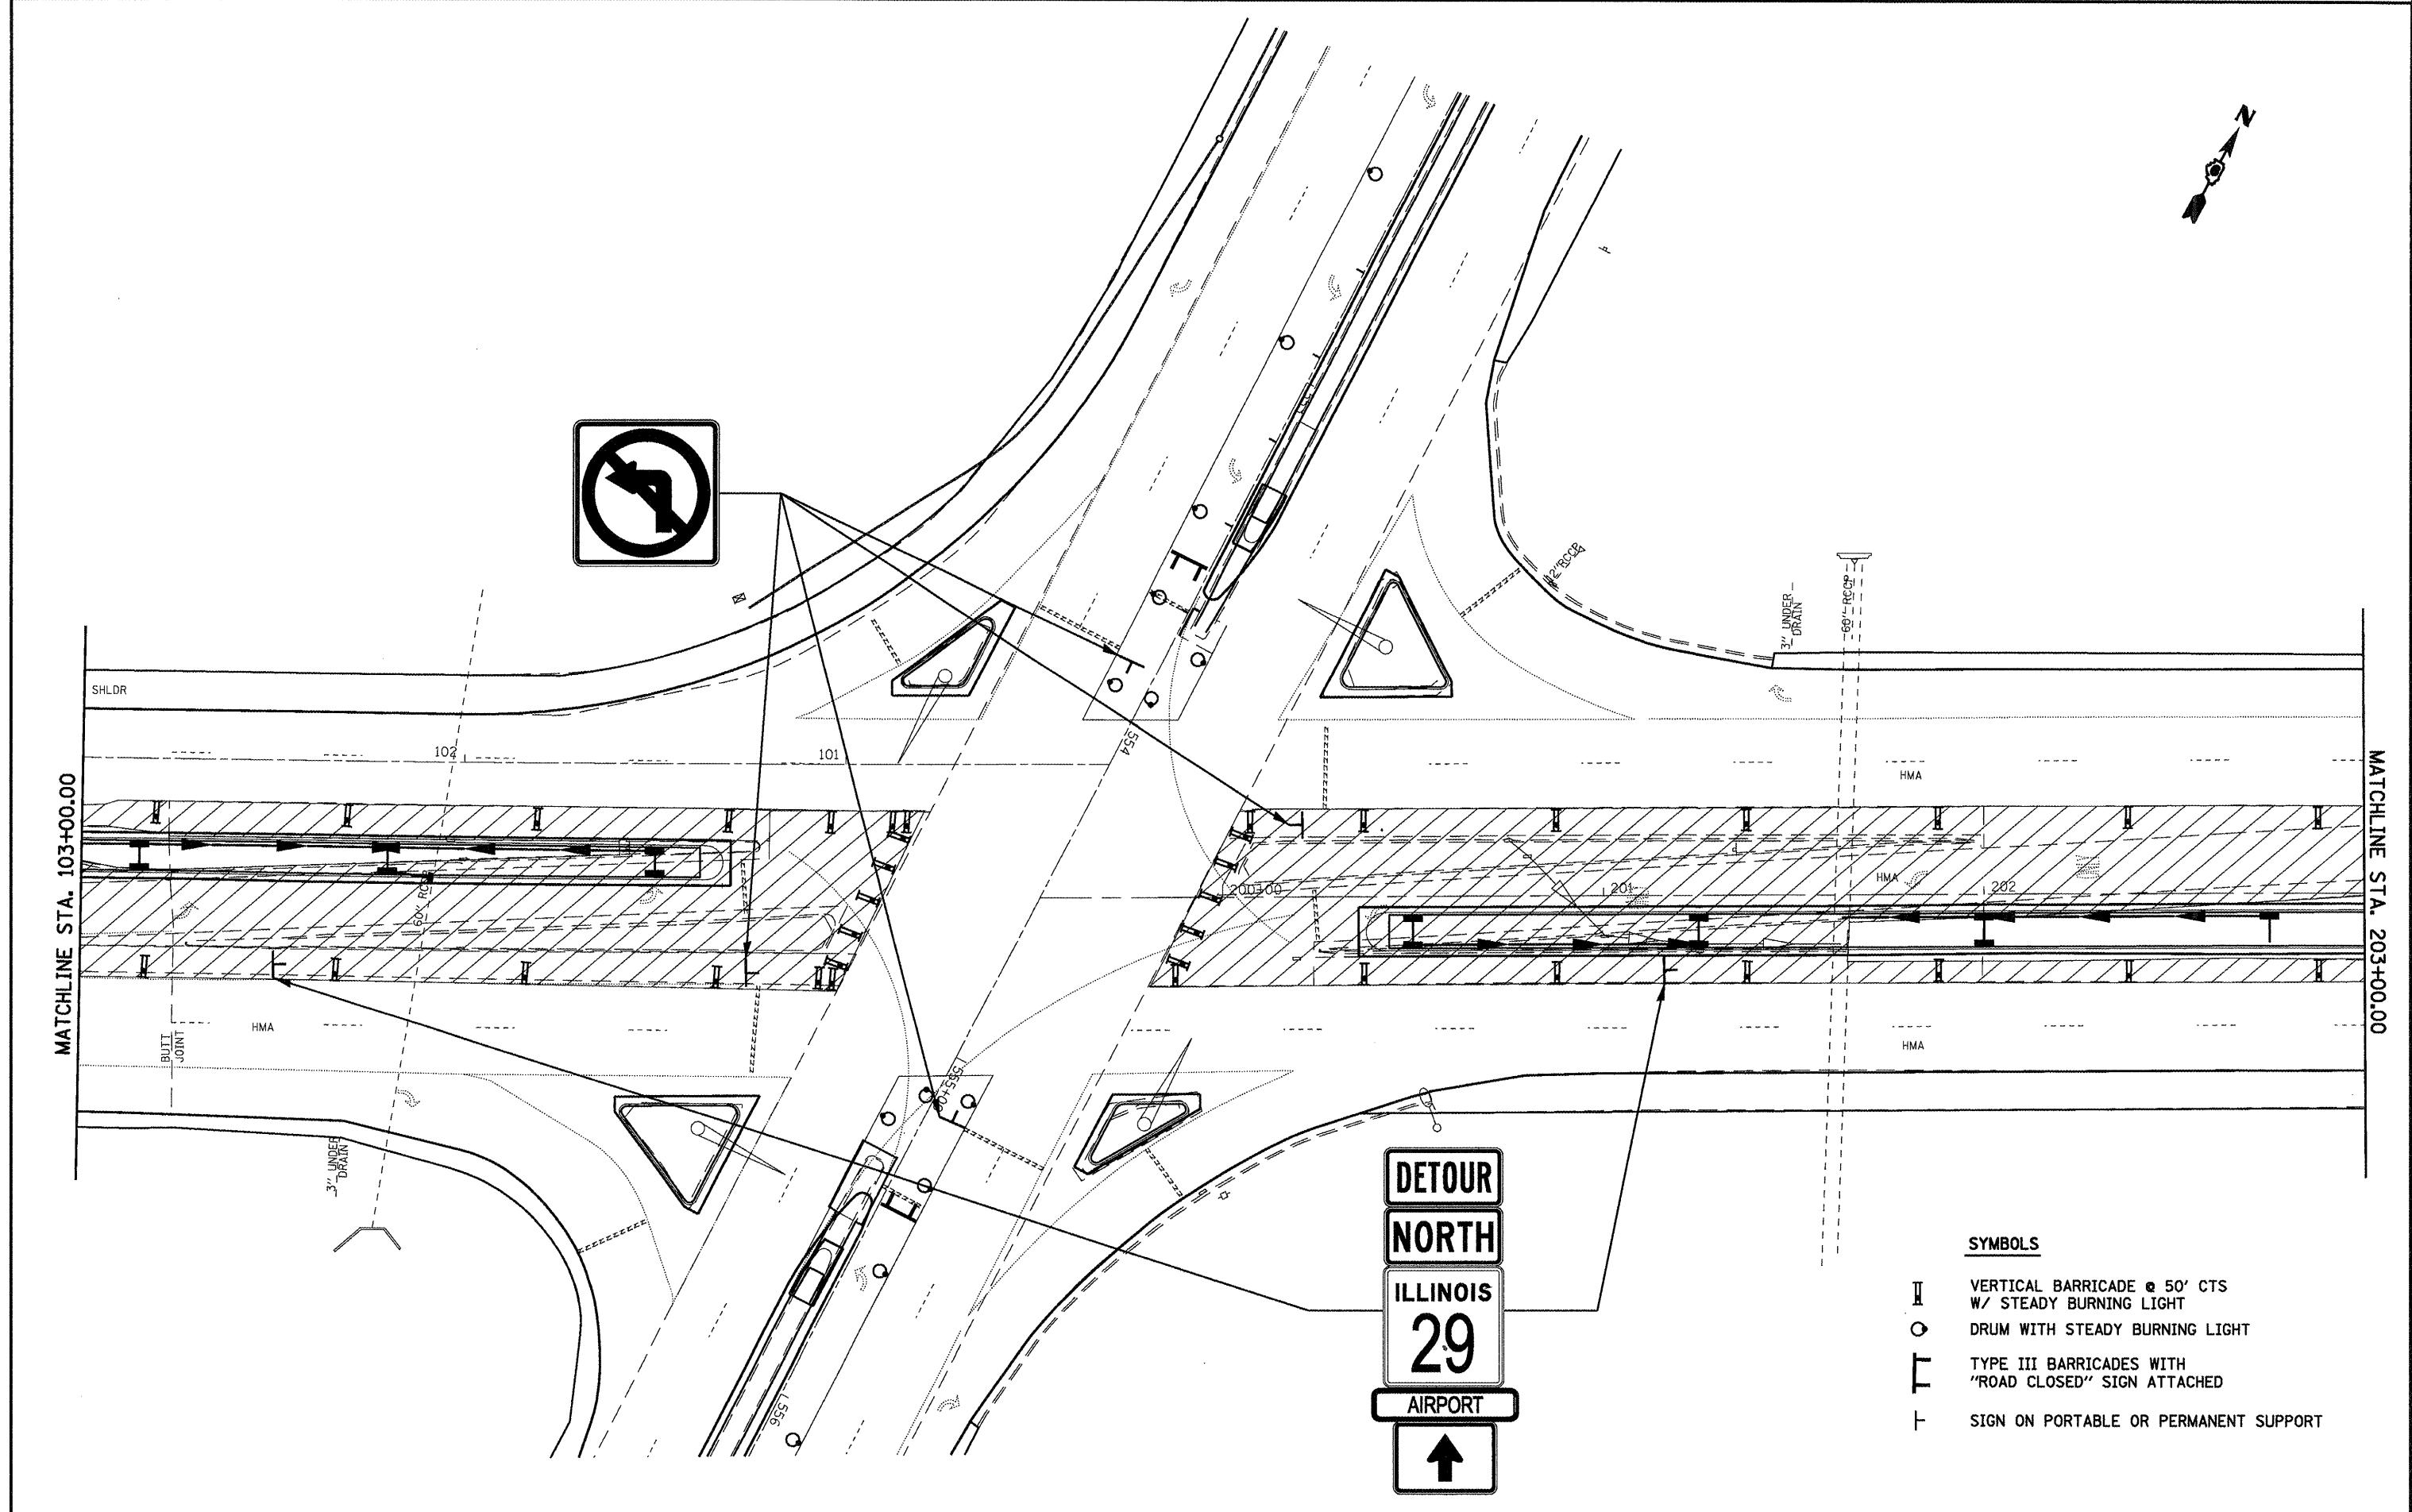

FILE NAME = er\pw\work\PWIDOT\LAUGHLINRL\dms47710\6572C35-ahtrstaging-IL 4.dgn	USER NAME = laughlinr1	DESIGNED -	REVISED -	STATE OF ILLINOIS DEPARTMENT OF TRANSPORTATION	MANAGEMENT OF TRAFFIC IL 4 / VETERANS PKWY	F.A.P. RTE.	SECTION	COUNTY	TOTAL SHEETS	SHEET NO.
	PLOT SCALE = 40.0000' / IN.	CHECKED -	REVISED -			658	.	SANGAMON	206	169
	PLOT DATE = Apr-30-2010 02:35:27PM	DATE -	REVISED -			SCALE:	SHEET NO. 6 OF 7 SHEETS	STA.	TO STA.	CONTRACT NO. 72C35
								ILLINOIS FED. AID PROJECT		

• 1-1(RS,TS-1127RS-6)79Z&102RS-4