


QUANTITY	UNIT	ITEM
20	FOOT	ELECTRIC CABLE IN CONDUIT, SIGNAL, NO. 14, 5C
2	EACH	SIGNAL HEAD, POLYCARBONATE, LED, 1-FACE, 3-SECTION, MAST ARM MOUNTED
11	EACH	TRAFFIC SIGNAL BACKPLATE
2689	FOOT	DETECTOR LOOP, TYPE I

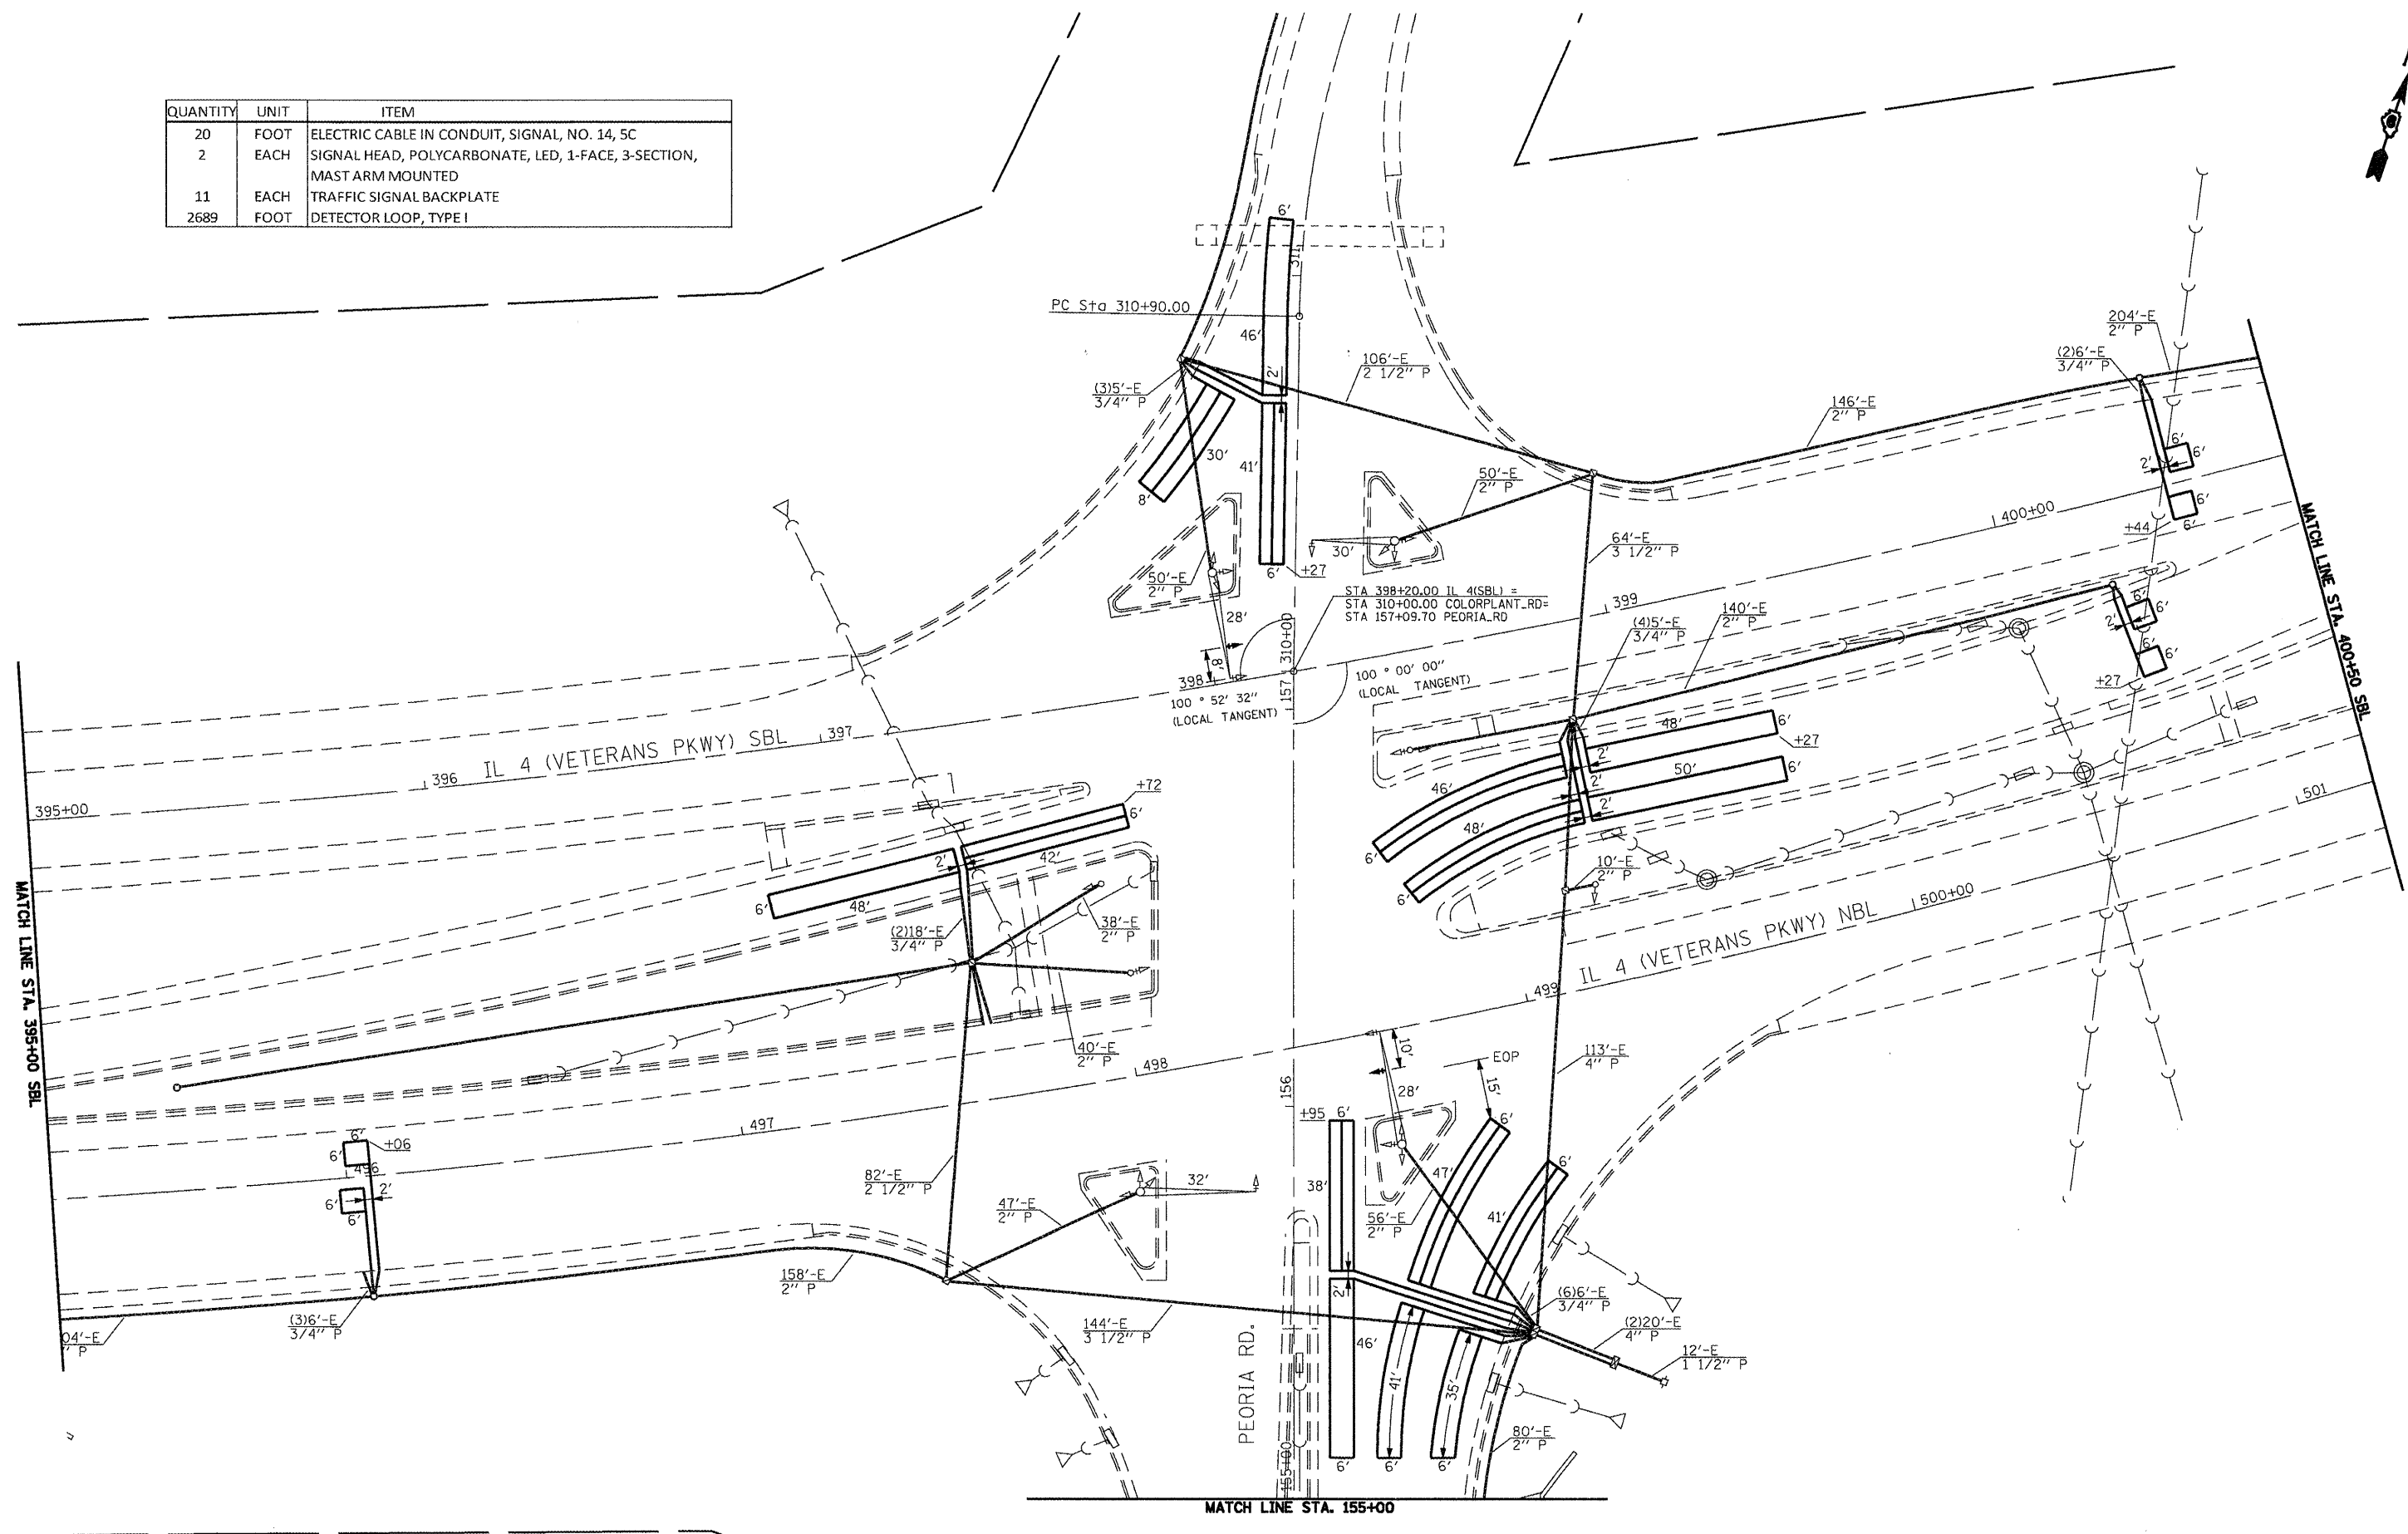

FILE NAME =	USER NAME = leughl1nrl	DESIGNED -	REVISED -
ca\pwwork\pwwid\T\LAUGHLINRL\dj0203328V	872C35_sht.ts_05.dgn	DRAWN -	REVISED -
	PLT SCALE = 40.0000' / IN.	CHECKED -	REVISED -
	PLT DATE = Apr-29-2010 02:59:33PM	DATE -	REVISED -

**STATE OF ILLINOIS
DEPARTMENT OF TRANSPORTATION**

**PROPOSED PLAN
IL 4 (VETERANS PKWY.) & PEORIA RD.**

SCALE: SHEET NO. 1 OF 33 SHEETS STA. TO STA.

F.A.P. RTE.	SECTION	COUNTY	TOTAL SHEETS	SHEET NO.
* 1-1RS,TS-1, 27RS-6, 102RS-4		SANGAMON	206	171
* FAP 656 (IL-55), FAP 662 (IL 4)			CONTRACT NO. 72C35	
* FAP 658 (IL 29)			ILLINOIS FED. AID PROJECT	