



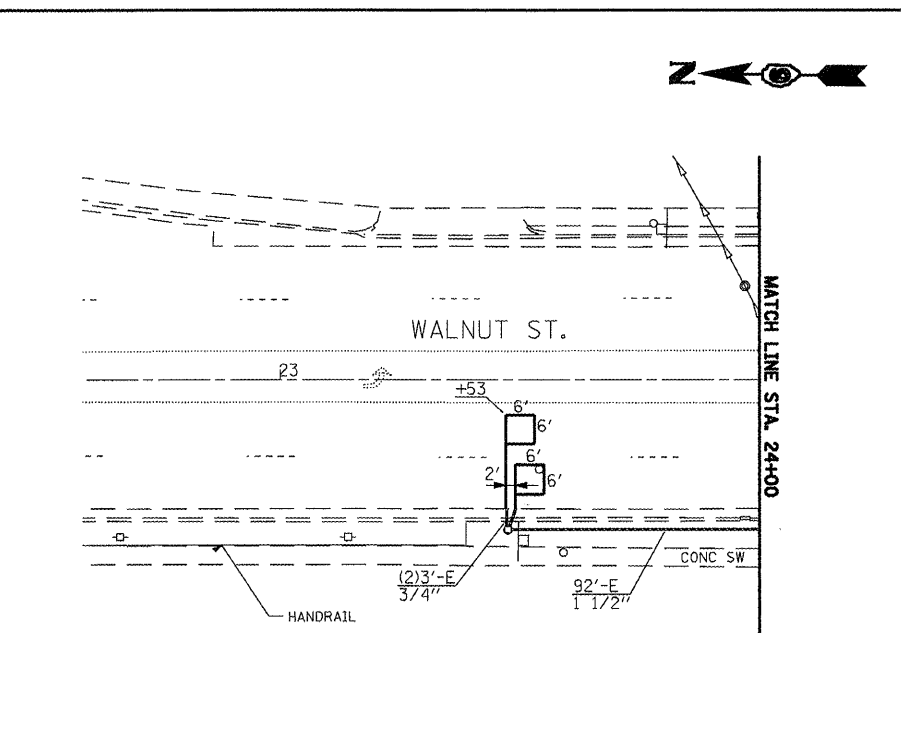

QUANTITY	UNIT	ITEM
4	EACH	TRAFFIC SIGNAL BACKPLATE
213	FOOT	DETECTOR LOOP, TYPE I

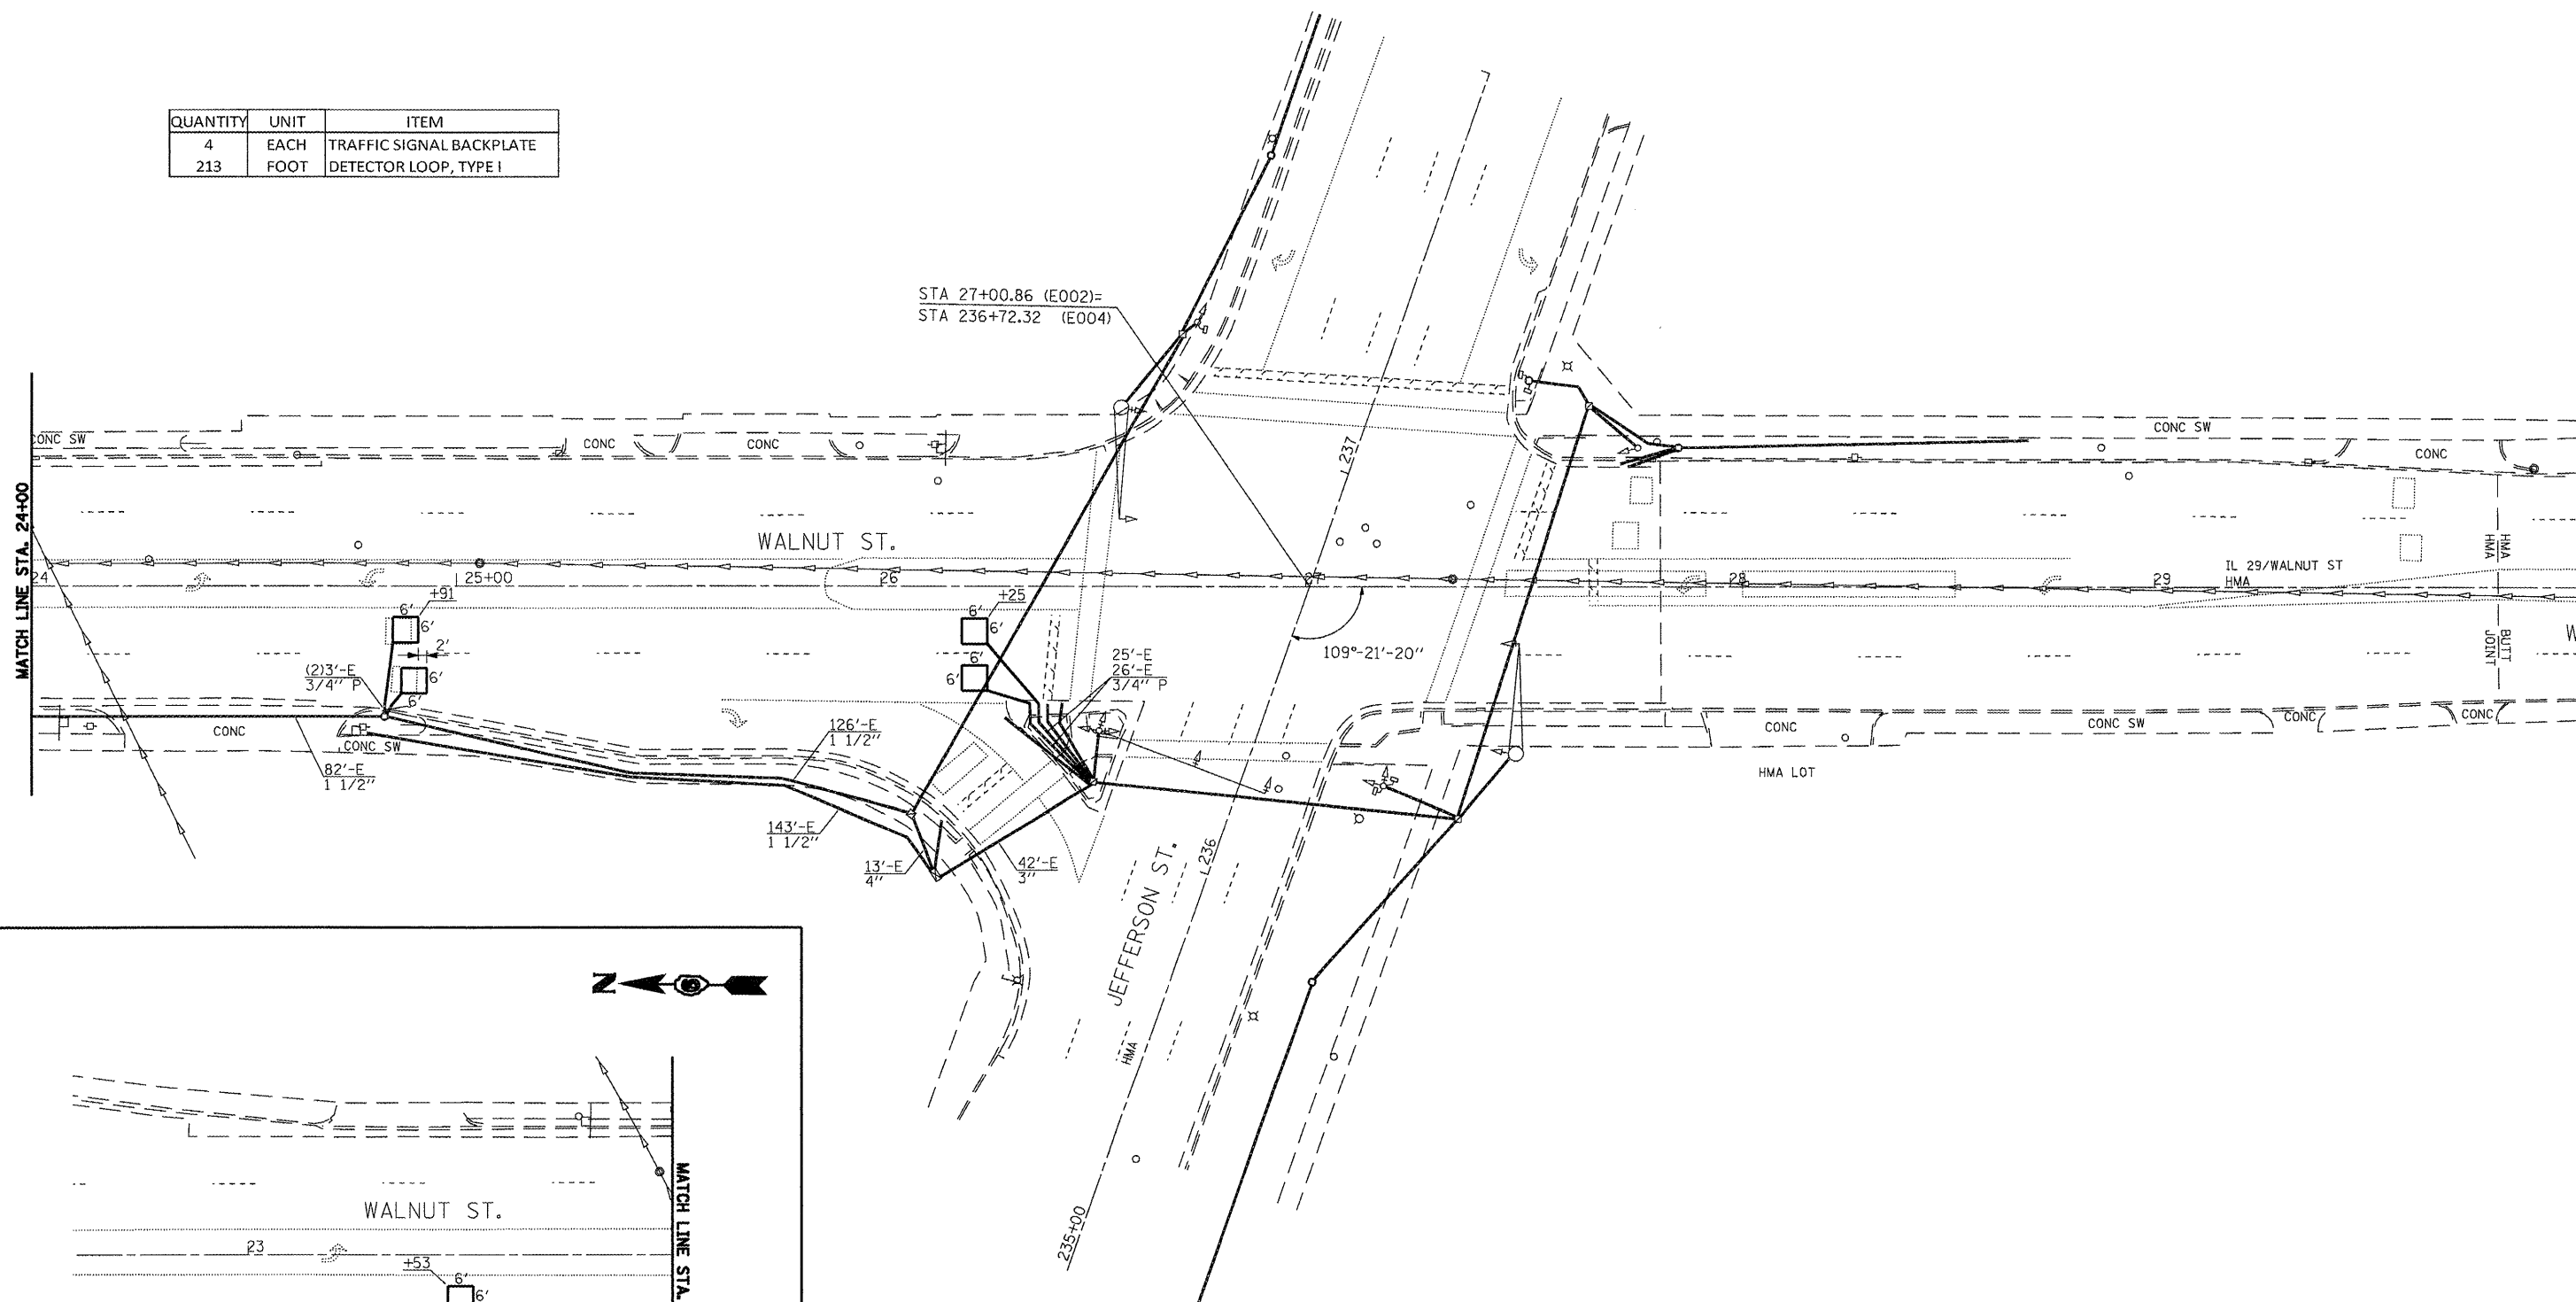

FILE NAME =
e:\p\work\p\DOT\LAUGHLIN\RL\d02203328\

USER NAME = laughlinr1
672C35_sht.td_16.dgn
PLOT SCALE = 40.0000' / IN.
PLOT DATE = Apr-29-2010 03:00:06PM

DESIGNED -
DRAWN -
CHECKED -
DATE -

REVISED -
REVISED -
REVISED -
REVISED -

**STATE OF ILLINOIS
DEPARTMENT OF TRANSPORTATION**

**PROPOSED CABLE PLAN
JEFFERSON ST. & WALNUT ST.**

SCALE: SHEET NO. 12 OF 33 SHEETS STA. TO STA.

F.A.P. RTE.	SECTION	COUNTY	TOTAL SHEETS	SHEET NO.
* 1-IRS-TS-1, 27RS-6, 102RS-4		SANGAMON	206	182
* FAP 656 (IL-55), FAP 662 (IL 4)				
* FAP 658 (IL 29)				
CONTRACT NO. 72C35			ILLINOIS FED. AID PROJECT	