


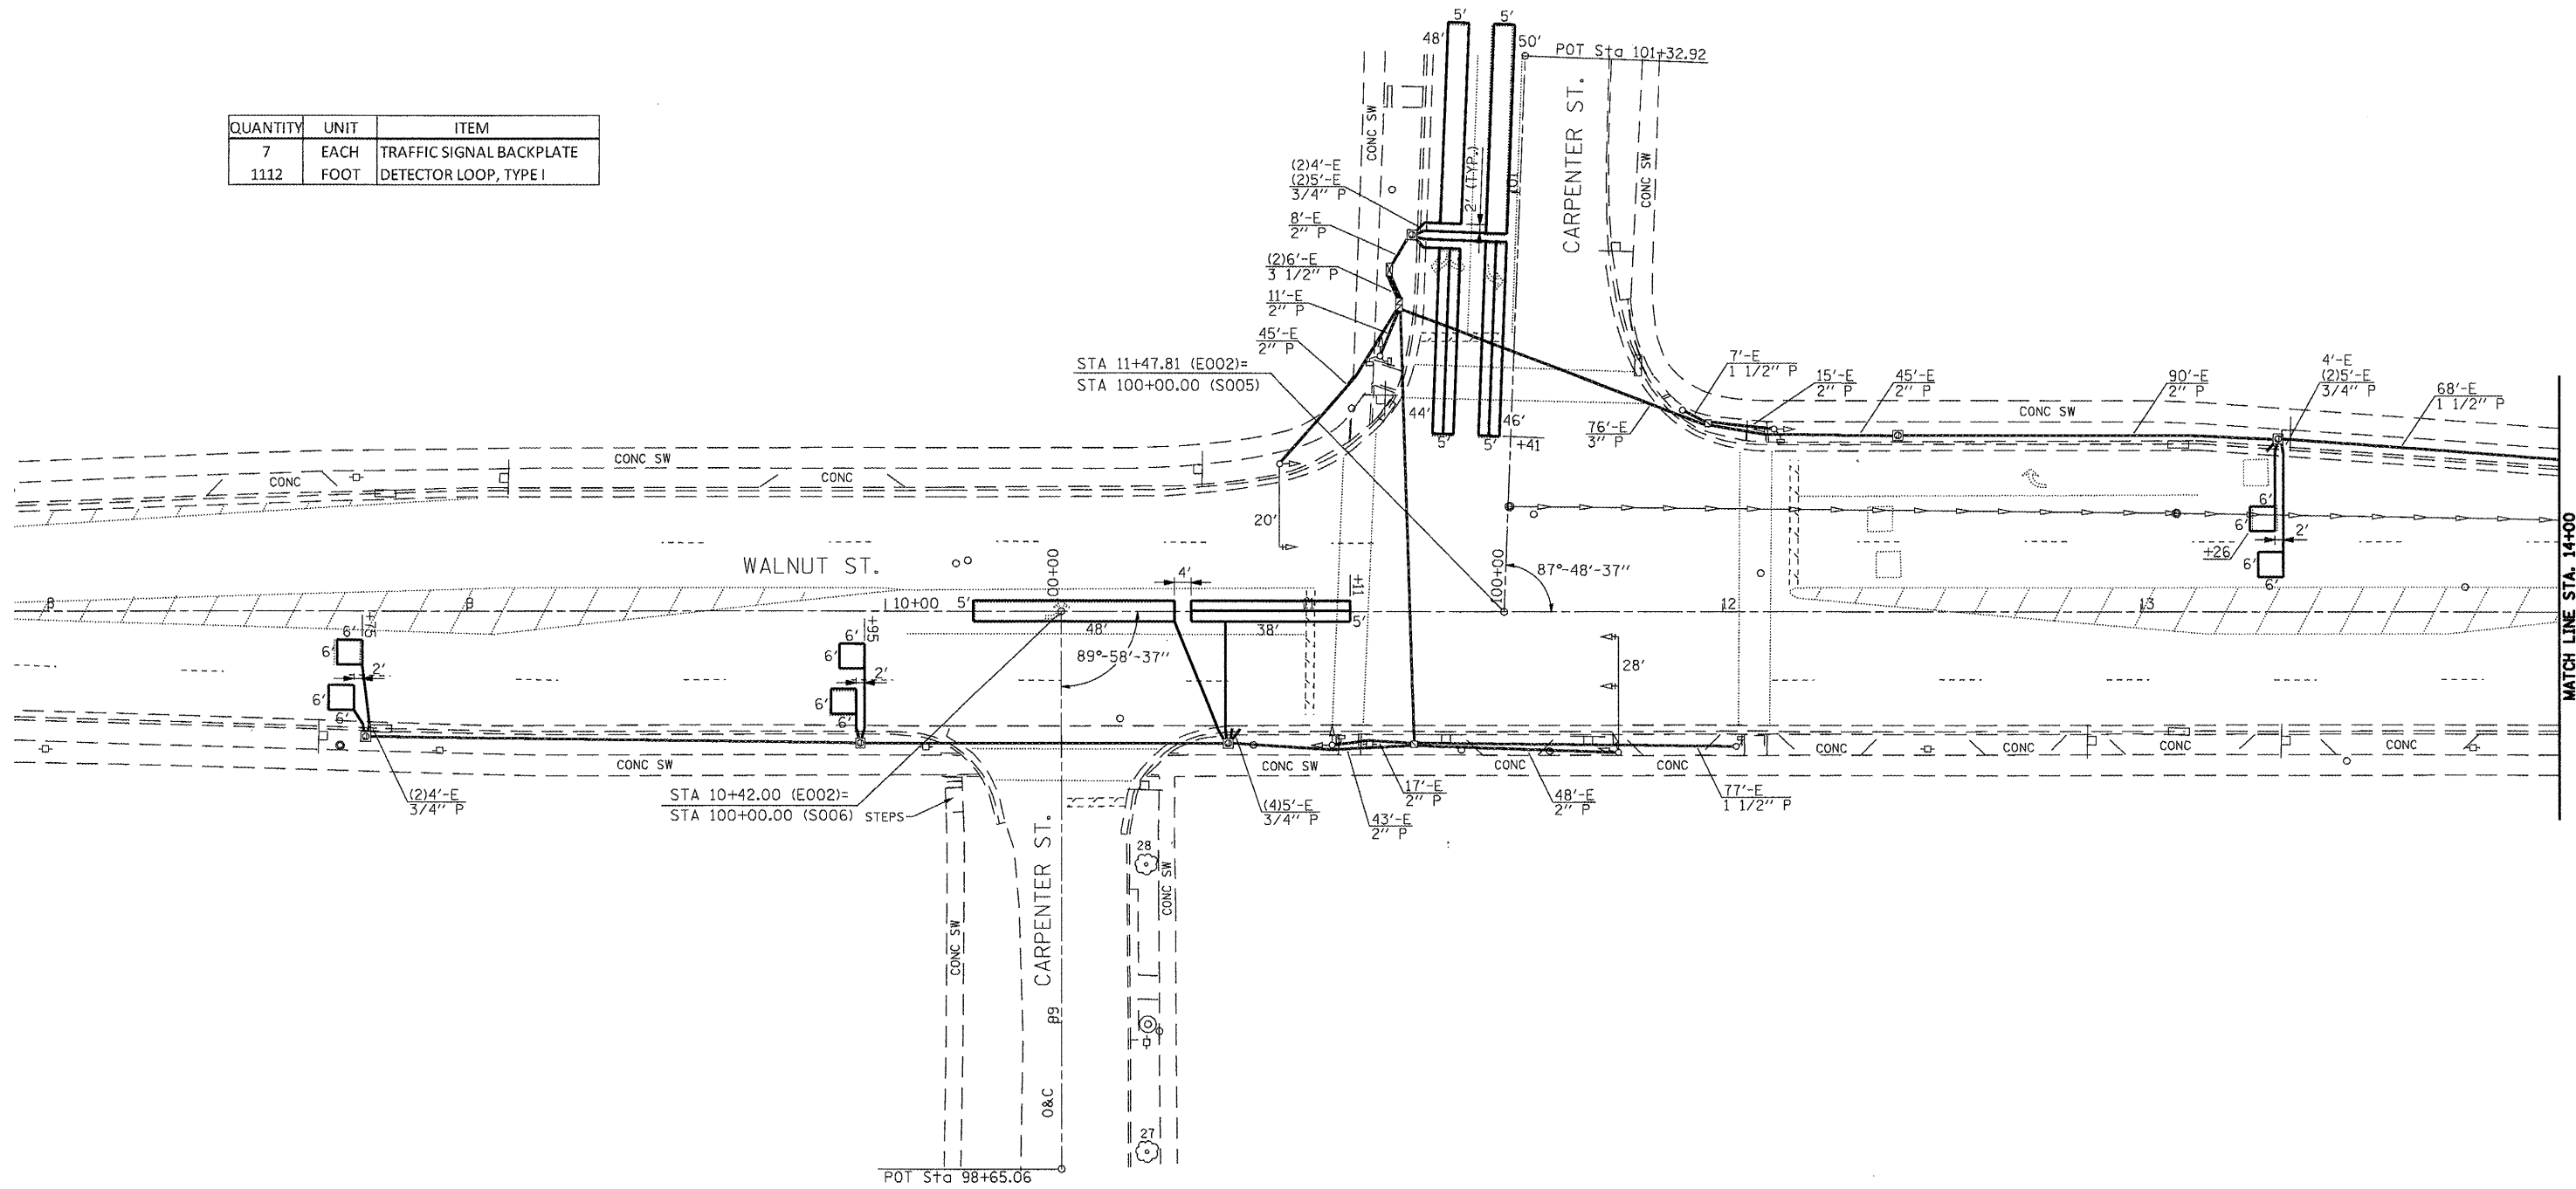

QUANTITY	UNIT	ITEM
7	EACH	TRAFFIC SIGNAL BACKPLATE
1112	FOOT	DETECTOR LOOP, TYPE I



FILE NAME = et:\pw\work\VP\WIDOT\LAUGHLINRL\d0203328\672C35_sht.ts.28.dgn	USER NAME = laughlinr1	DESIGNED -	REVISED -	STATE OF ILLINOIS DEPARTMENT OF TRANSPORTATION	PROPOSED PLAN WALNUT ST. & CARPENTER ST.	F.A.P. RTE.	SECTION	COUNTY	TOTAL SHEETS	SHEET NO.
	PLLOT SCALE = 40.0000' / IN.	DRAWN -	REVISED -			* 1-IRS,TS-1), 27RS-6, 102RS-4	SANGAMON	206	186	
	PLLOT DATE = Apr-29-2010 03:00:20PM	CHECKED -	REVISED -			* FAP 656 (IL-55), FAP 662 (IL 4)	CONTRACT NO. 72C35			
		DATE -	REVISED -			* FAP 658 (IL 29)	ILLINOIS FED. AID PROJECT			
						SCALE:	SHEET NO. 16 OF 33 SHEETS	STA.	TO STA.	