
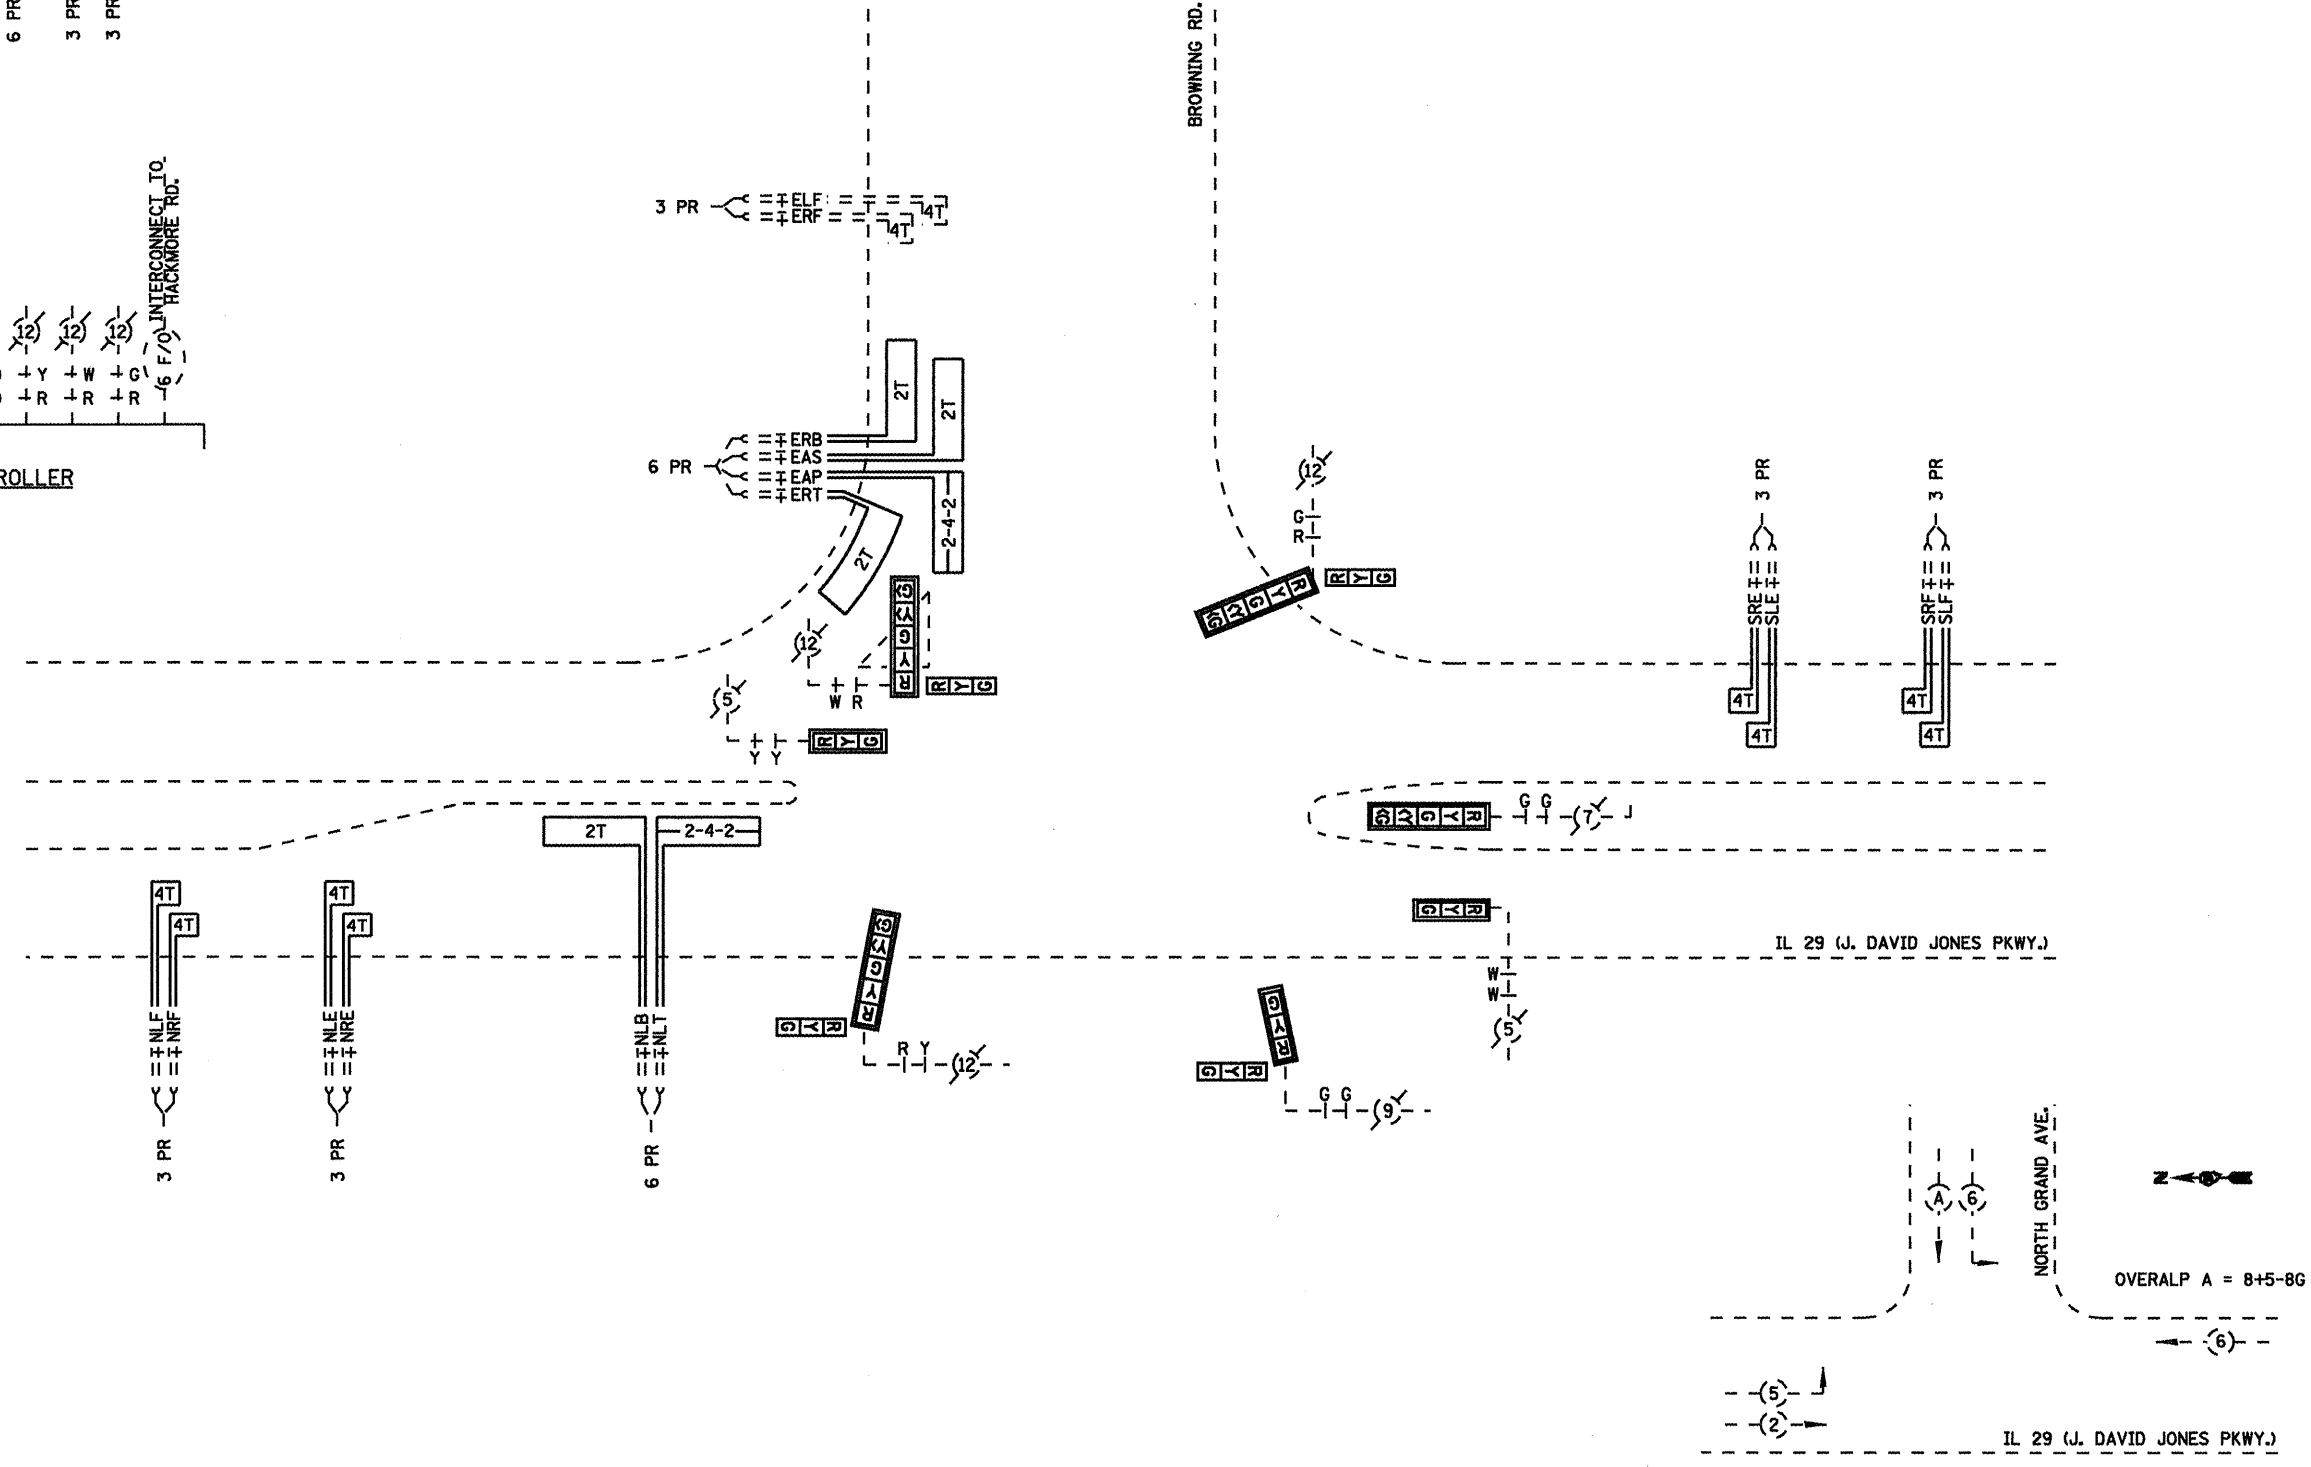


PHASE	1	2	2	2	5	5	8	8	8	8	6	6
	NLF	NLF	NLF	NLF	NLB	NLB	ELF	ELF	ELF	ELF	SLF	SLF
	PR	PR	PR	PR	PR	PR	PR	PR	PR	PR	PR	PR
	3	3	3	3	6	6	3	3	3	3	3	3

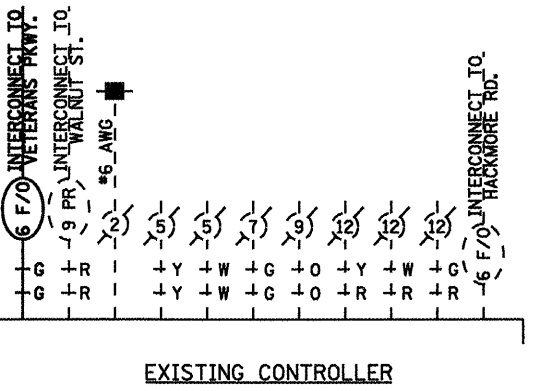

FILE NAME =
 c:\pwwork\pwwid\LAUGHLIN\rl_d\203328\

USER NAME = laughlinr1
 672C35_shl.ta_28.dgn
 PLOT SCALE = 40.0000' / IN.
 PLOT DATE = Apr-29-2010 03:00:45PM

DESIGNED -	REVISED -
DRAWN -	REVISED -
CHECKED -	REVISED -
DATE -	REVISED -

STATE OF ILLINOIS
 DEPARTMENT OF TRANSPORTATION

PROPOSED CABLE PLAN
 IL 29 (J. DAVID JONES PKWY.) & BROWNING RD.

SCALE: SHEET NO. 24 OF 33 SHEETS STA. TO STA.

F.A.P. RTE.	SECTION	COUNTY	TOTAL SHEETS	SHEET NO.
* 1-1(RS,TS-1), 27RS-6, 102RS-4		SANGAMON	206	194
* FAP 666 (BL-55), FAP 662 (IL 4)			CONTRACT NO. 72C35	
ILLINOIS FED. AID PROJECT				

NOT TO SCALE