




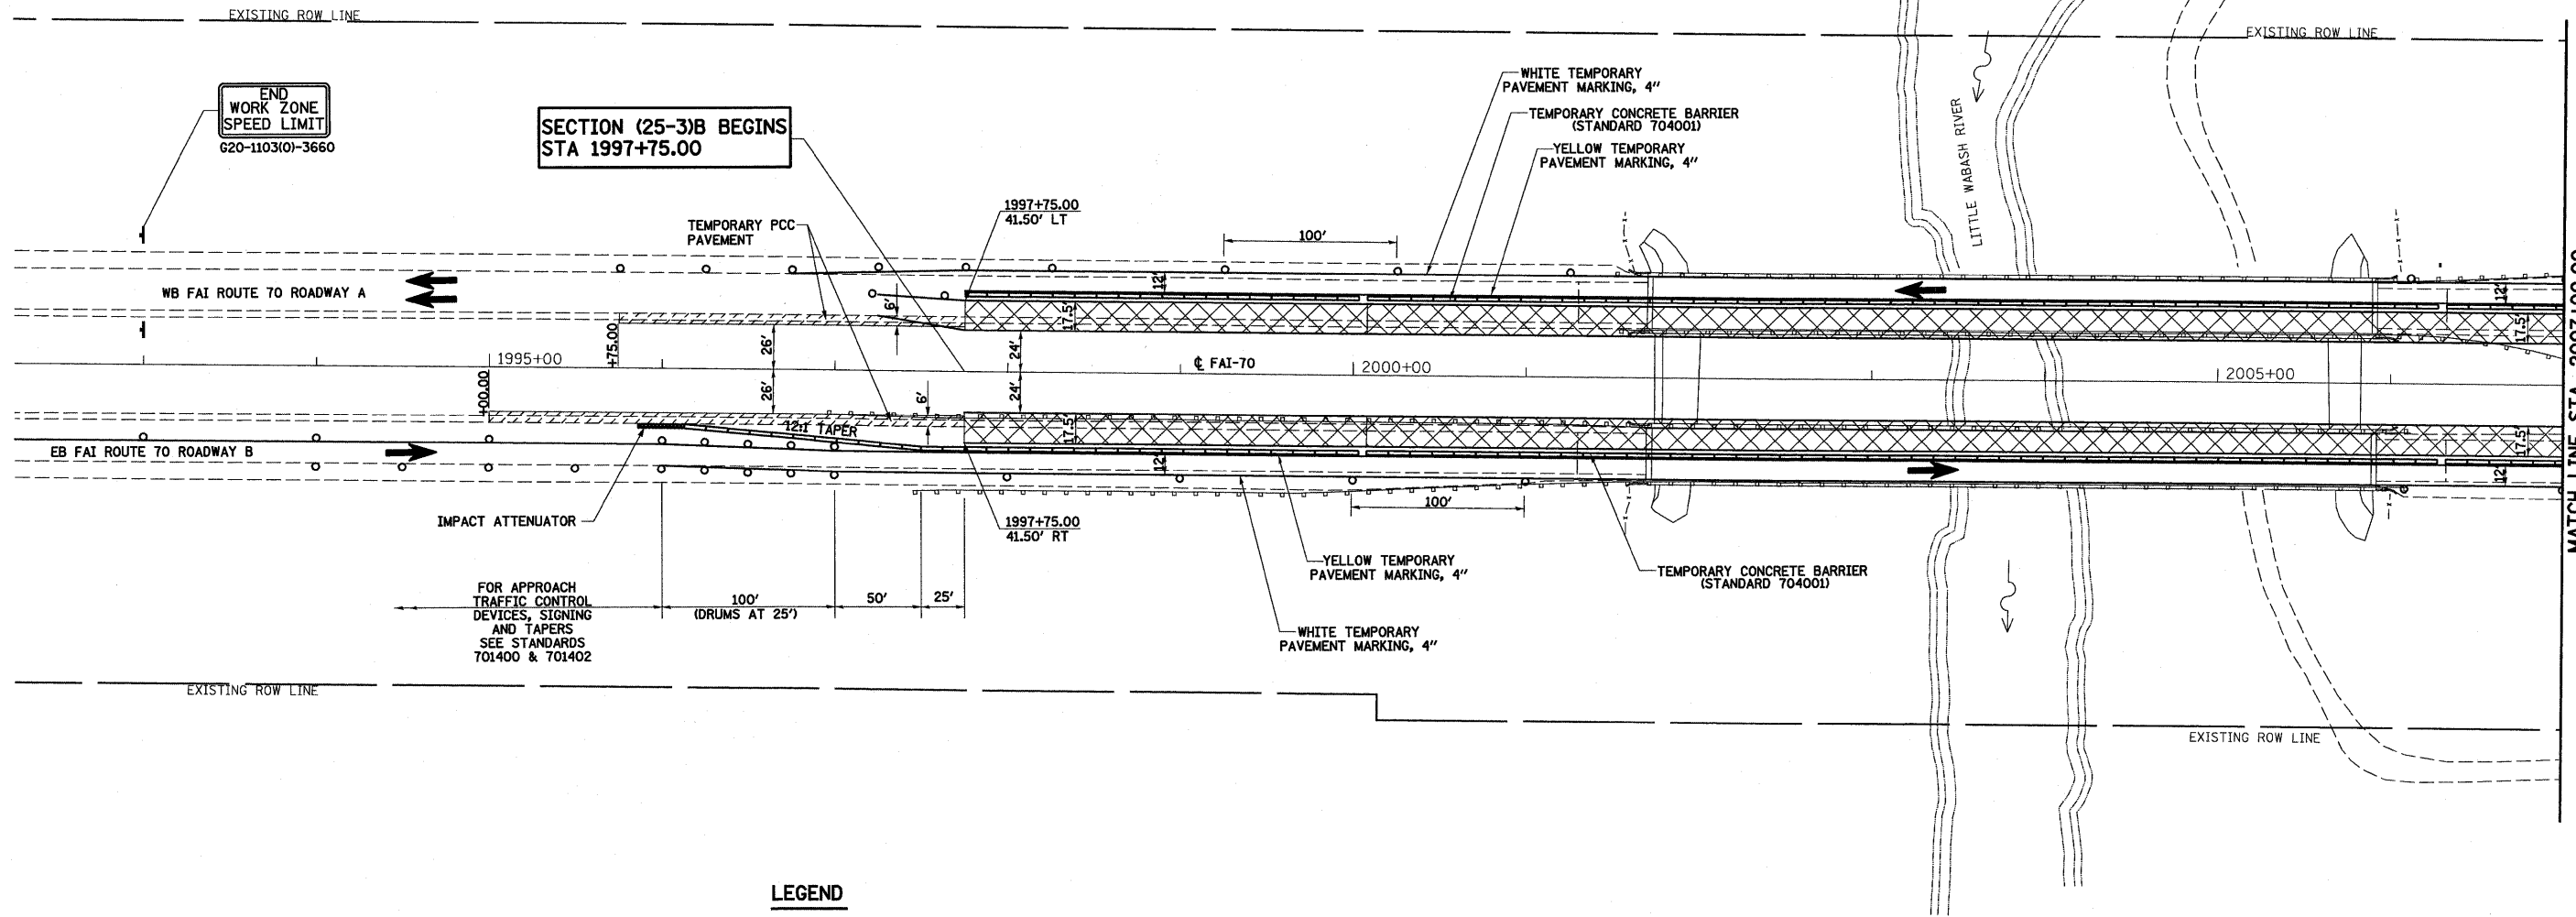

 

TYPICAL APPLICATION

 


LEGEND

-  TEMPORARY PCC PAVEMENT
-  CONSTRUCTION THIS STAGE
-  SIGN
-  DIRECTION OF TRAFFIC
-  TYPE II BARRICADES OR DRUMS WITH MONO-DIRECTIONAL STEADY BURNING LIGHTS
-  TEMPORARY CONCRETE BARRIER

NOTES: STAGE 1

1. SHIFT TRAFFIC TO OUTSIDE EXISTING PAVEMENT AND TEMPORARY PAVEMENT CONSTRUCTED DURING PRE-STAGE 1.
2. CONSTRUCT INSIDE PROPOSED PAVEMENT AND RESURFACING AND MEDIAN.

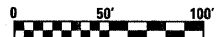

FILE NAME =	USER NAME = paul	DESIGNED - JWS	REVISED -	<b>STATE OF ILLINOIS DEPARTMENT OF TRANSPORTATION</b>	<b>MAINTENANCE OF TRAFFIC, STAGE 1, FAI ROUTE 70</b>			F.A.I. RTE.	SECTION	COUNTY	TOTAL SHEETS	SHEET NO.
		DRAWN - PDB	REVISED -		70	(25-3)B	EFFINGHAM	1416	24			
		CHECKED - BRM	REVISED -		CONTRACT NO. 74296							
		DATE - 4-30-09	REVISED -		ILLINOIS FED. AID PROJECT							
PLOT SCALE = 1/8" = 50' / IN. PLOT DATE = 3/16/2010				SCALE: 1"=50' SHEET NO. 3 OF 6 SHEETS STA. 1993+00.00 TO STA. 2007+00.00								