







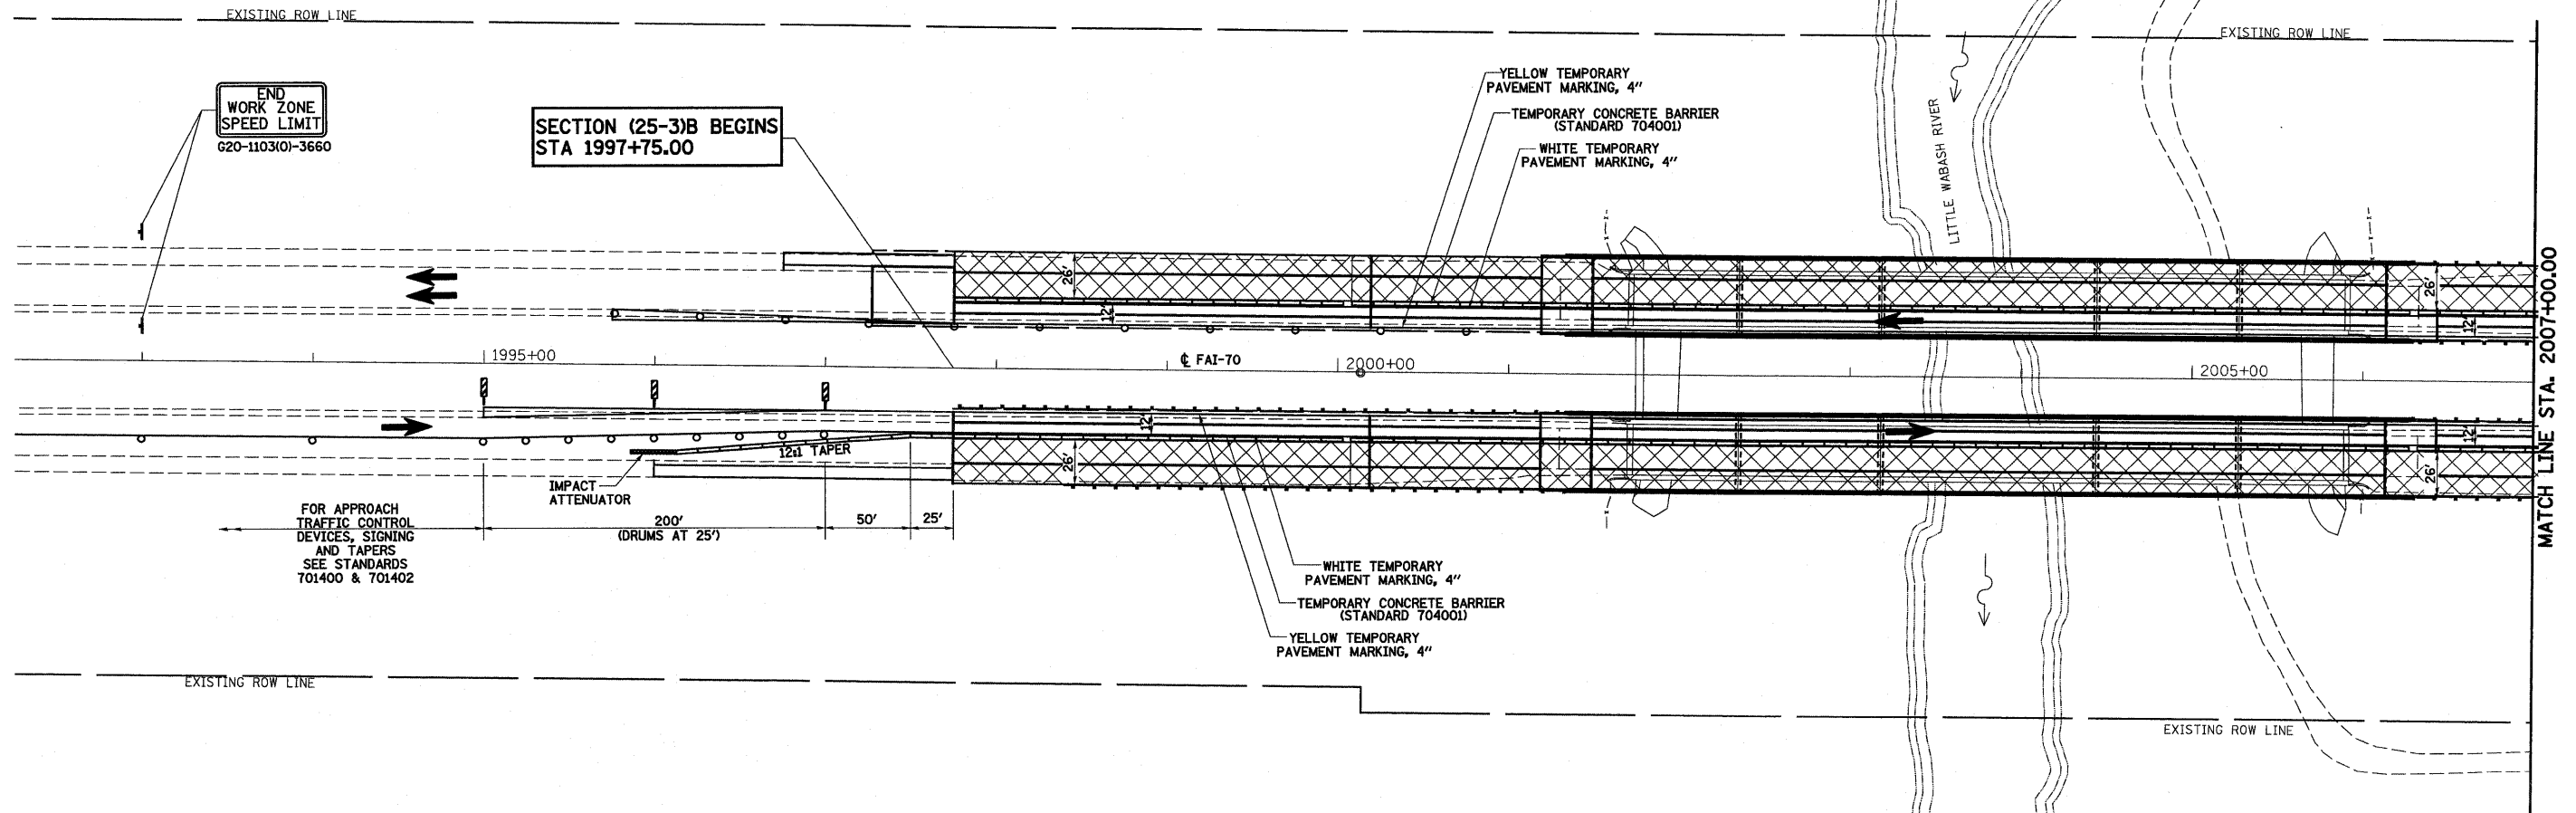

TYPICAL APPLICATION

 


LEGEND

-  TEMPORARY PCC PAVEMENT
-  CONSTRUCTION THIS STAGE
-  SIGN
-  DIRECTION OF TRAFFIC
-  TYPE II BARRICADES OR DRUMS WITH MONO-DIRECTIONAL STEADY BURNING LIGHTS
-  VERTICAL PANELS
-  TEMPORARY CONCRETE BARRIER

NOTES: STAGE 2

1. SHIFT TRAFFIC ONTO NEWLY CONSTRUCTED PAVEMENT ON INSIDE.
2. CONSTRUCT REMAINING PROPOSED PAVEMENT AND FINAL GRADING OPERATIONS.

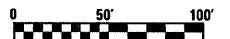

FILE NAME =	USER NAME = paul	DESIGNED - JWS	REVISED -	STATE OF ILLINOIS DEPARTMENT OF TRANSPORTATION	MAINTENANCE OF TRAFFIC, STAGE 2, FAI ROUTE 70	F.A.I. RTE.	SECTION	COUNTY	TOTAL SHEETS	SHEET NO.
SAProjects\488-888-817 Little Wabash\488-888-817\000 Sheets\071999-01c-stage2.dwg		DRAWN - PDB	REVISED -			70	(25-3)B	EFFINGHAM	1416	26
PLOT SCALE = 1/8"=50' / IN.		CHECKED - BRM	REVISED -			CONTRACT NO. 74296				
PLOT DATE = 3/16/2010		DATE - 4-30-09	REVISED -			FED. ROAD DIST. NO. ILLINOIS FED. AID PROJECT				