


DATE	
BY	
FINAL SURVEY	
ORIGINALLY SURVEY	
NOTE BOOK NO.	
PLOTTED	
TEMPLATE	
AREAS CHECKED	

DATE	
BY	
ORIGINAL SURVEY	
ORIGINALLY SURVEY	
NOTE BOOK NO.	
PLOTTED	
TEMPLATE	
AREAS CHECKED	

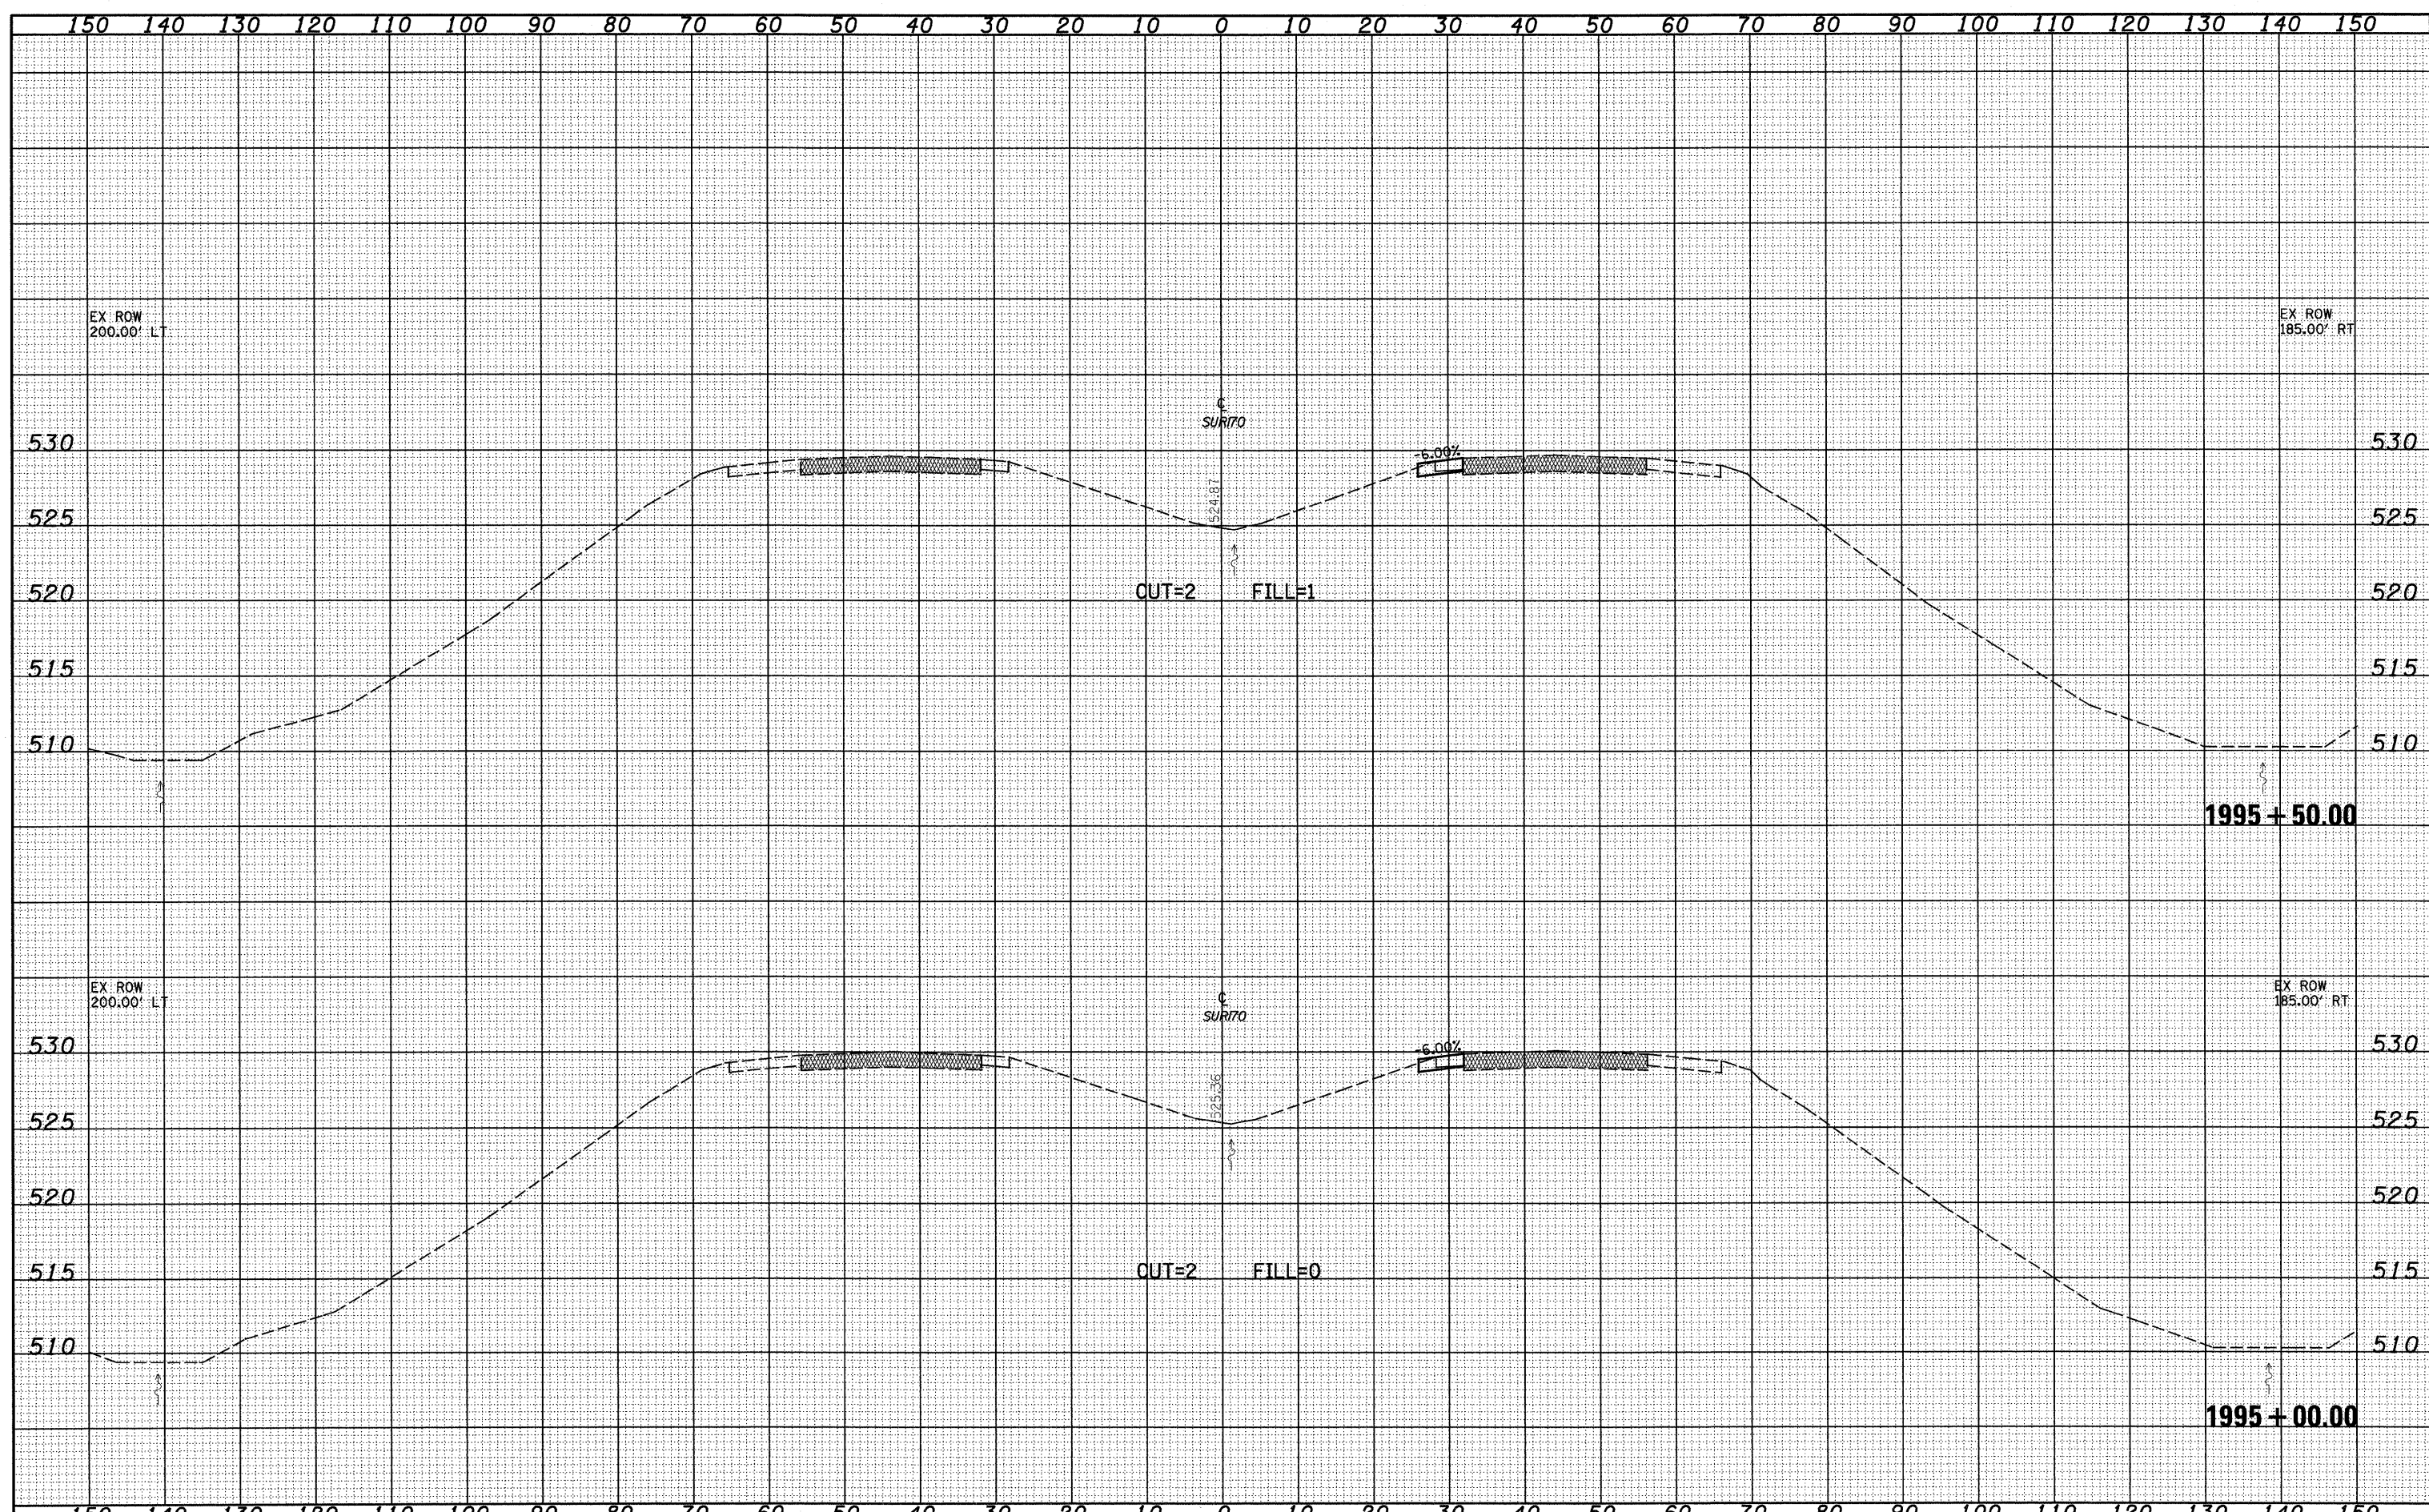

FILE NAME =	USER NAME = lunda	DESIGNED - ESW	REVISED -	STATE OF ILLINOIS DEPARTMENT OF TRANSPORTATION	CROSS SECTIONS		F.A.I. RTE.	SECTION	COUNTY	TOTAL SHEETS	SHEET NO.	
S:\Projects\408-000-001 Little Wabash\ dgn\CADD Sheets\073499.dgn	ghf-xshf.dgn	DRAWN - LEC	REVISED -		70	(25-3)B	EFFINGHAM	1416	92			
PLOT SCALE = 20,00000 ' / IN.		CHECKED - BRM	REVISED -		SCALE: 1"=10'		SHEET NO. 2 OF 34 SHEETS		STA. 1995+00.00 TO STA. 1995+50.00	CONTRACT NO. 74296		
PLOT DATE = 2/9/2010		DATE - 9-17-09	REVISED -		FED. ROAD DIST. NO. ILLINOIS FED. AID PROJECT							