


DATE	
BY	
DESIGNED	
PLOTTED	
TEMPLATE	
AREAS	
CHECKED	
NO.	
FINAL SURVEY	
NOTE BOOK	
NO.	

DATE	
BY	
DESIGNED	
PLOTTED	
TEMPLATE	
AREAS	
CHECKED	
NO.	
ORIGINAL SURVEY	
NOTE BOOK	
NO.	

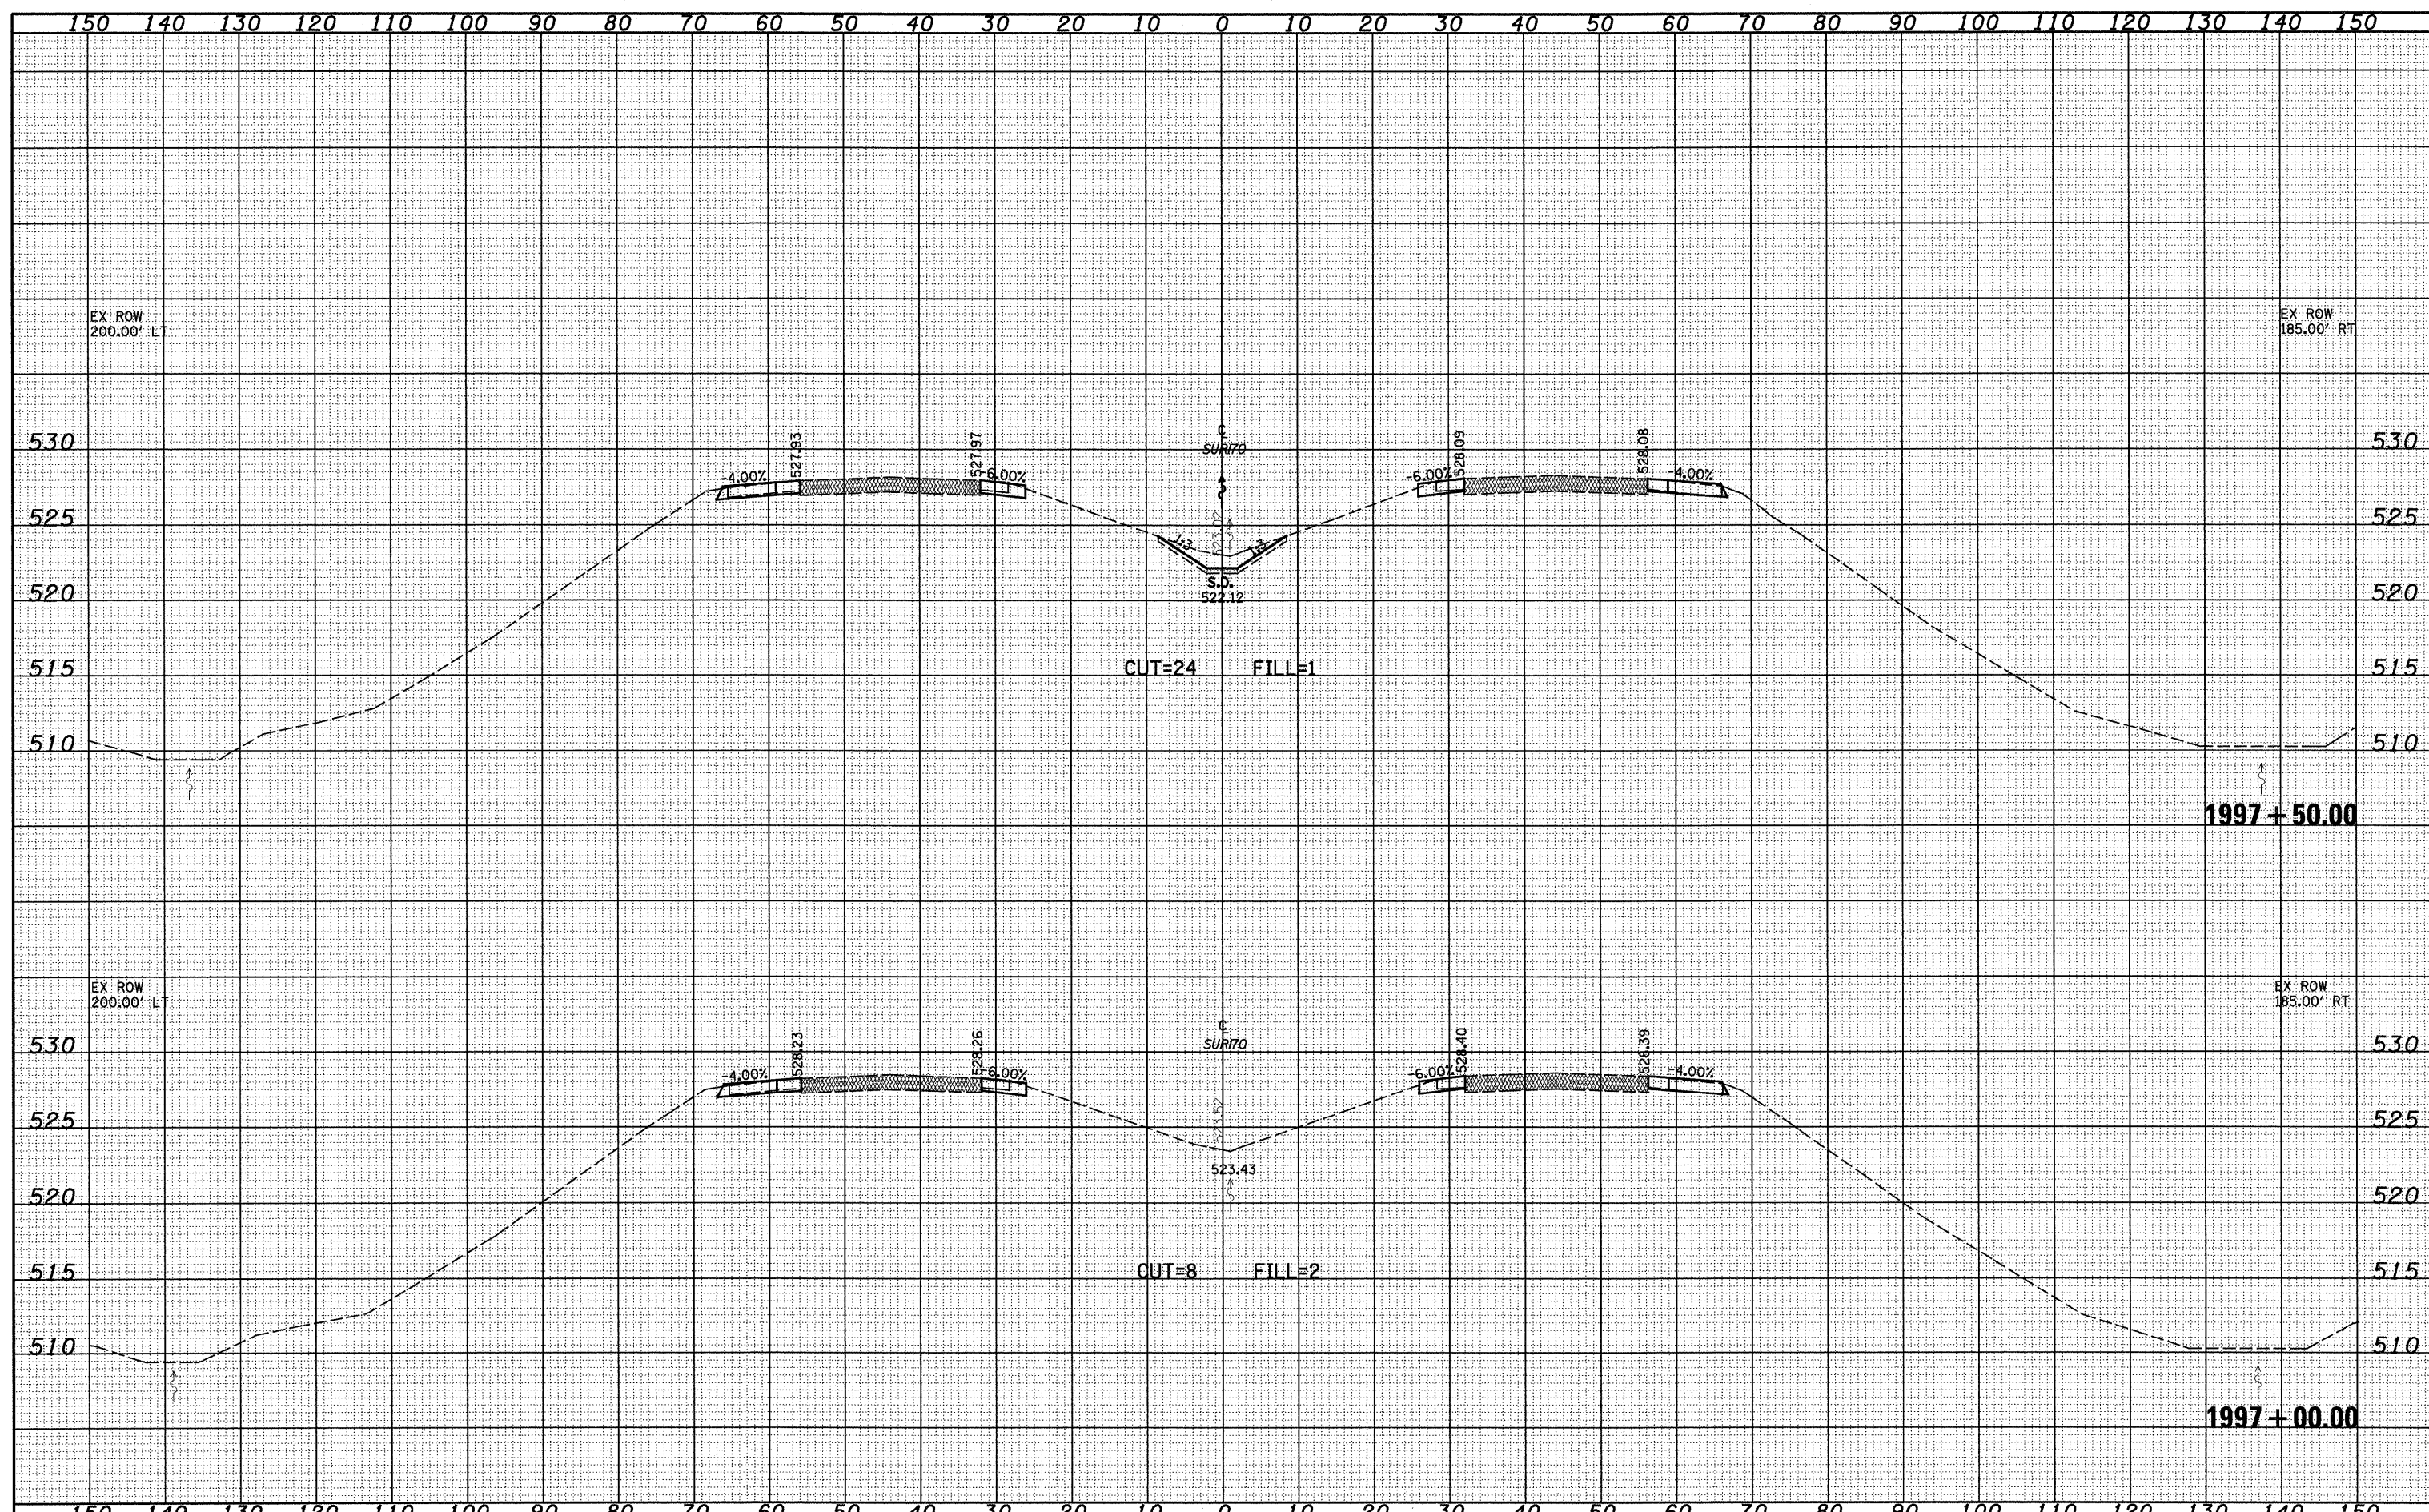

FILE NAME = S:\Projects\408-000-001\11111111\Wabash\Drawn\CA00_Sheets\073499.dwg
 USER NAME = Linda
 PLOT SCALE = 20,0000' / IN.
 PLOT DATE = 2/9/2010

DESIGNED - ESW
 DRAWN - LEC
 CHECKED - BRM
 DATE - 9-17-09

REVISED -
 REVISED -
 REVISED -
 REVISED -

**STATE OF ILLINOIS
 DEPARTMENT OF TRANSPORTATION**

CROSS SECTIONS

SCALE: 1"=10' SHEET NO. 4 OF 34 SHEETS STA. 1997+00.00 TO STA. 1997+50.00

F.A.I. RTE.	SECTION	COUNTY	TOTAL SHEETS	SHEET NO.
70	(25-3)B	EFFINGHAM	1416	94
CONTRACT NO. 74296				
FED. ROAD DIST. NO. ILLINOIS FED. AID PROJECT				