


DATE _____
 BY _____
 SERVED _____
 PLOTTED _____
 TEMPLATE _____
 NOTE BOOK _____
 AREAS CHECKED _____
 NO. _____

DATE _____
 BY _____
 SERVED _____
 PLOTTED _____
 TEMPLATE _____
 NOTE BOOK _____
 AREAS CHECKED _____
 NO. _____

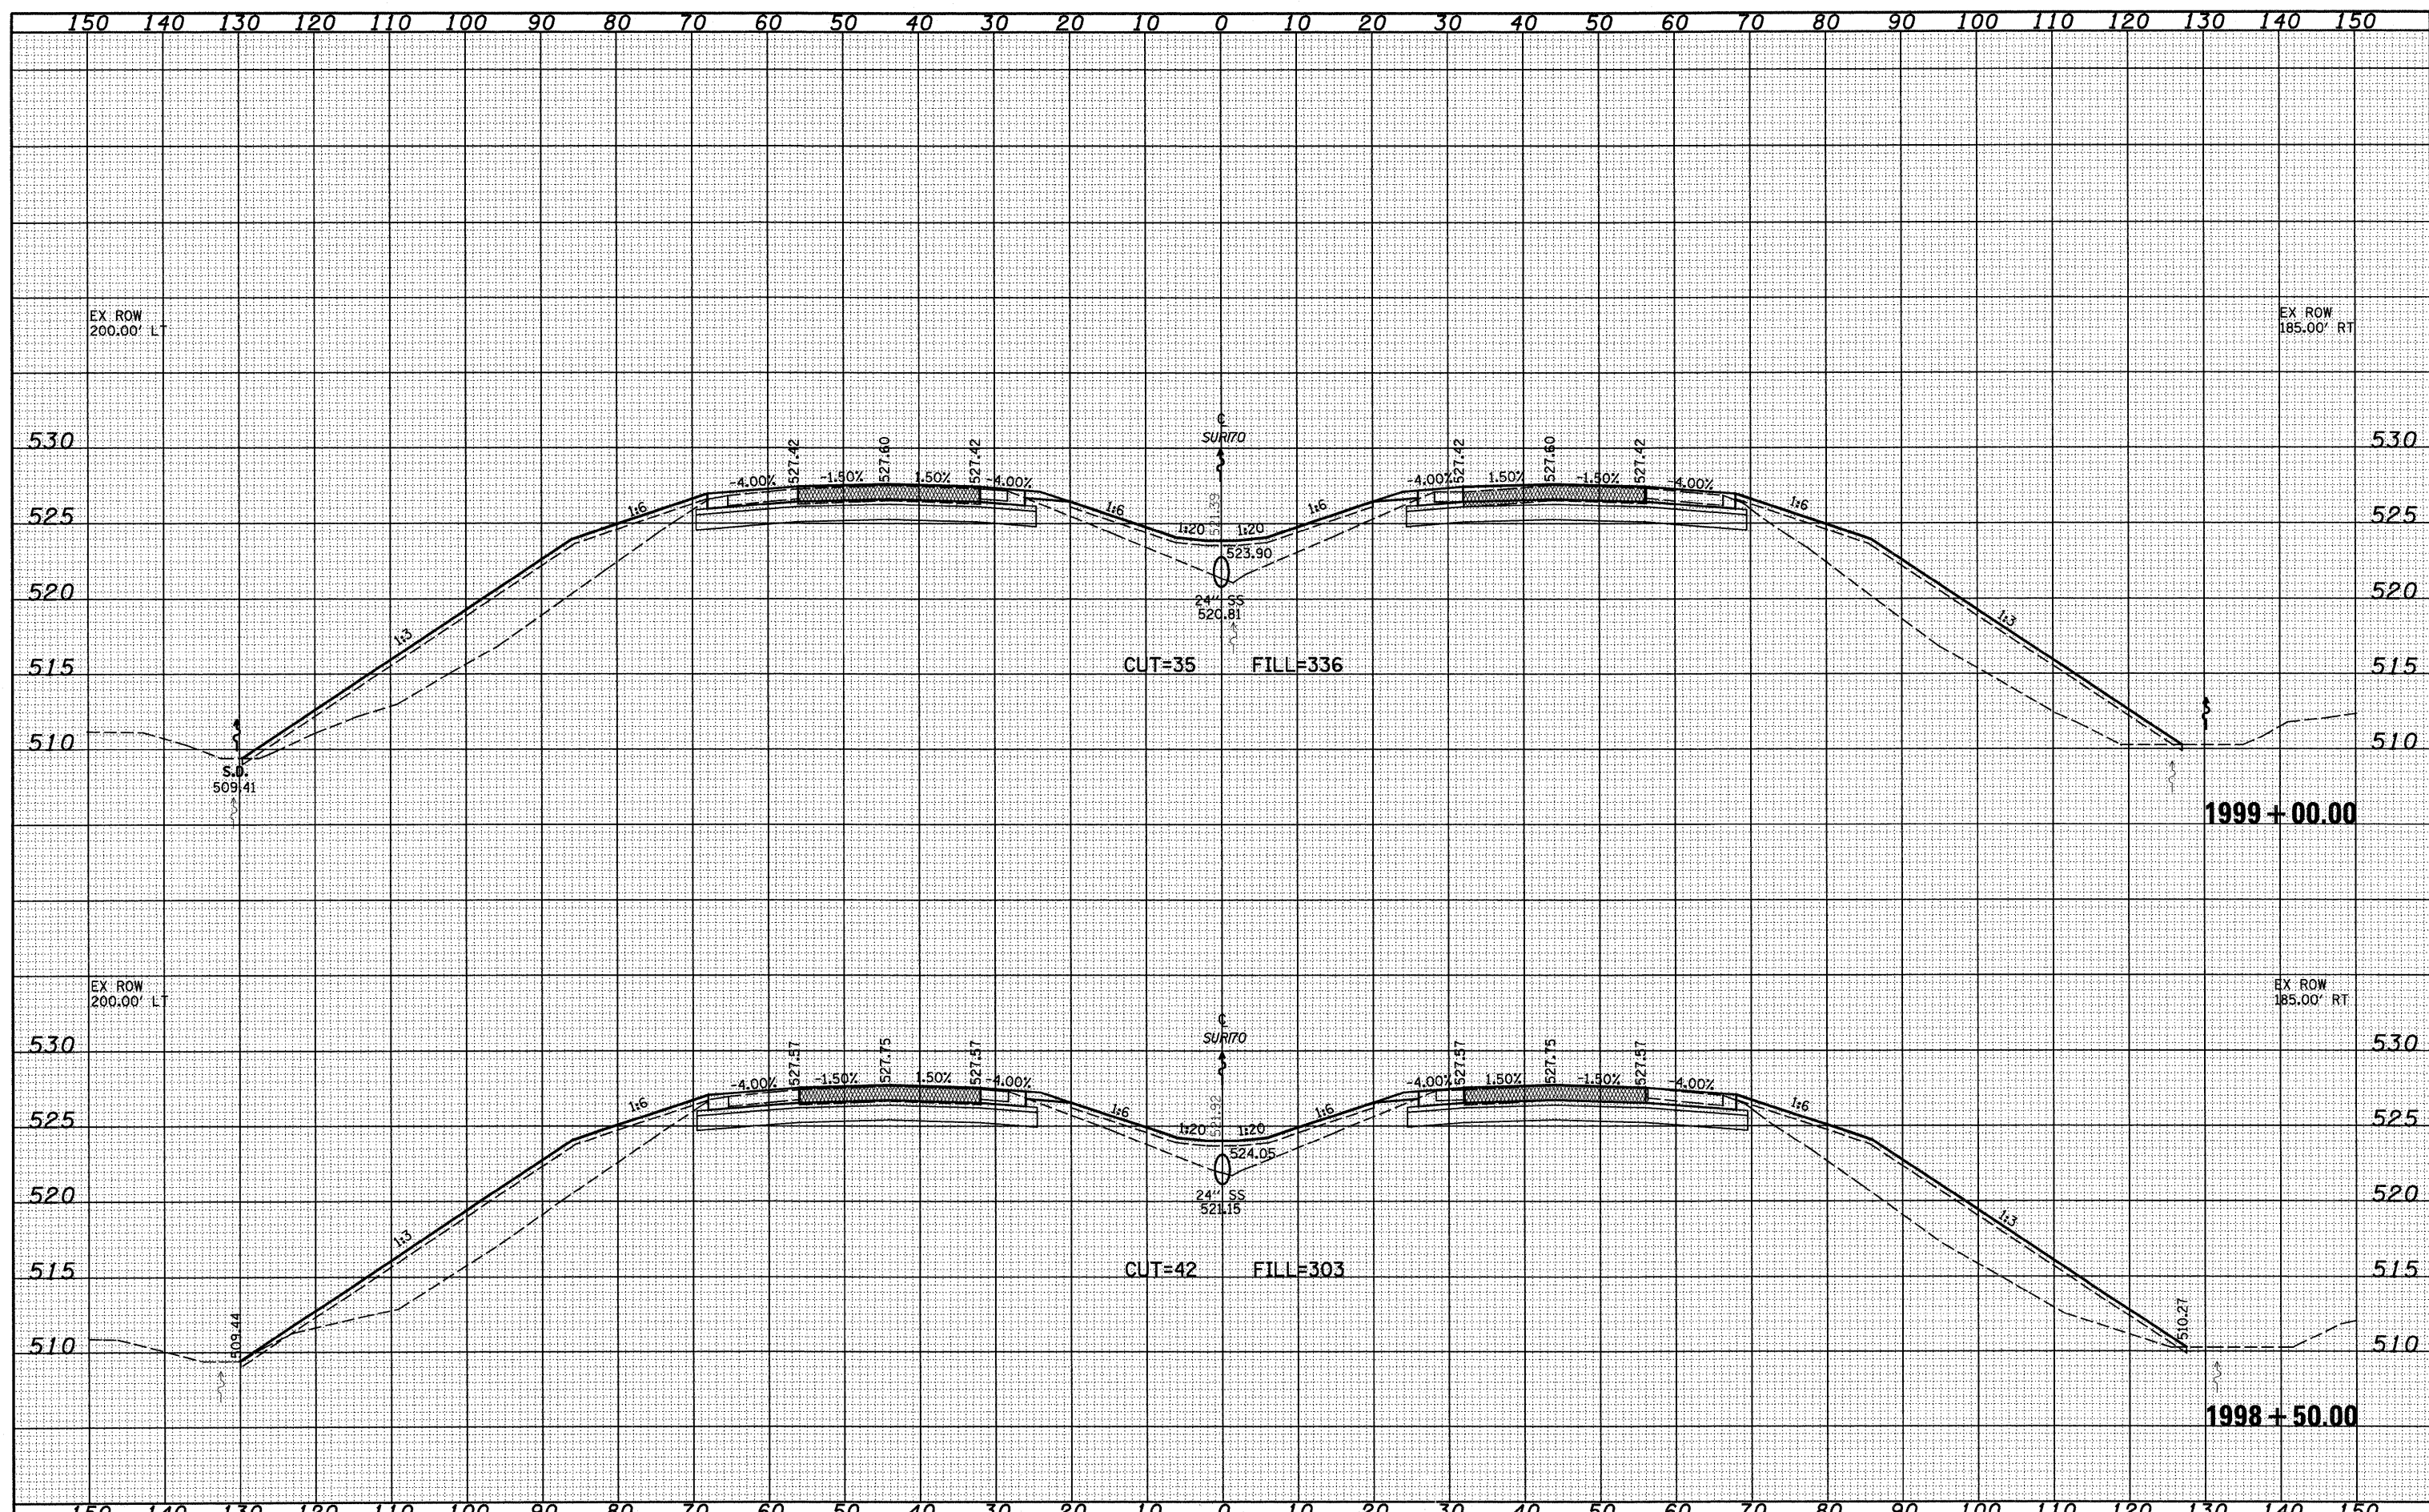

FILE NAME =
 S:\Projects\108-000-011 Little Wabash\ogn\CADD Sheets\079499 sht-xsh1.dgn

USER NAME = lnda
 PLOT SCALE = 20,00000 ' / IN.
 PLOT DATE = 2/9/2010

DESIGNED - ESW
 DRAWN - LEC
 CHECKED - BRM
 DATE - 9-17-09

REVISED -
 REVISED -
 REVISED -
 REVISED -

STATE OF ILLINOIS
 DEPARTMENT OF TRANSPORTATION

CROSS SECTIONS

SCALE: 1"=10' SHEET NO. 6 OF 34 SHEETS STA. 1998+50.00 TO STA. 1999+00.00

F.A.I. RTE.	SECTION	COUNTY	TOTAL SHEETS	SHEET NO.
70	(25-3)B	EFFINGHAM	1416	96
CONTRACT NO. 74296				
FED. ROAD DIST. NO. ILLINOIS FED. AID PROJECT				