


DATE	
BY	
DESIGNED	
DRAWN	
CHECKED	
DATE	
FILE NAME	
PROJECT	
DATE	
BY	
DESIGNED	
DRAWN	
CHECKED	
DATE	

DATE	
BY	
DESIGNED	
DRAWN	
CHECKED	
DATE	
FILE NAME	
PROJECT	
DATE	
BY	
DESIGNED	
DRAWN	
CHECKED	
DATE	

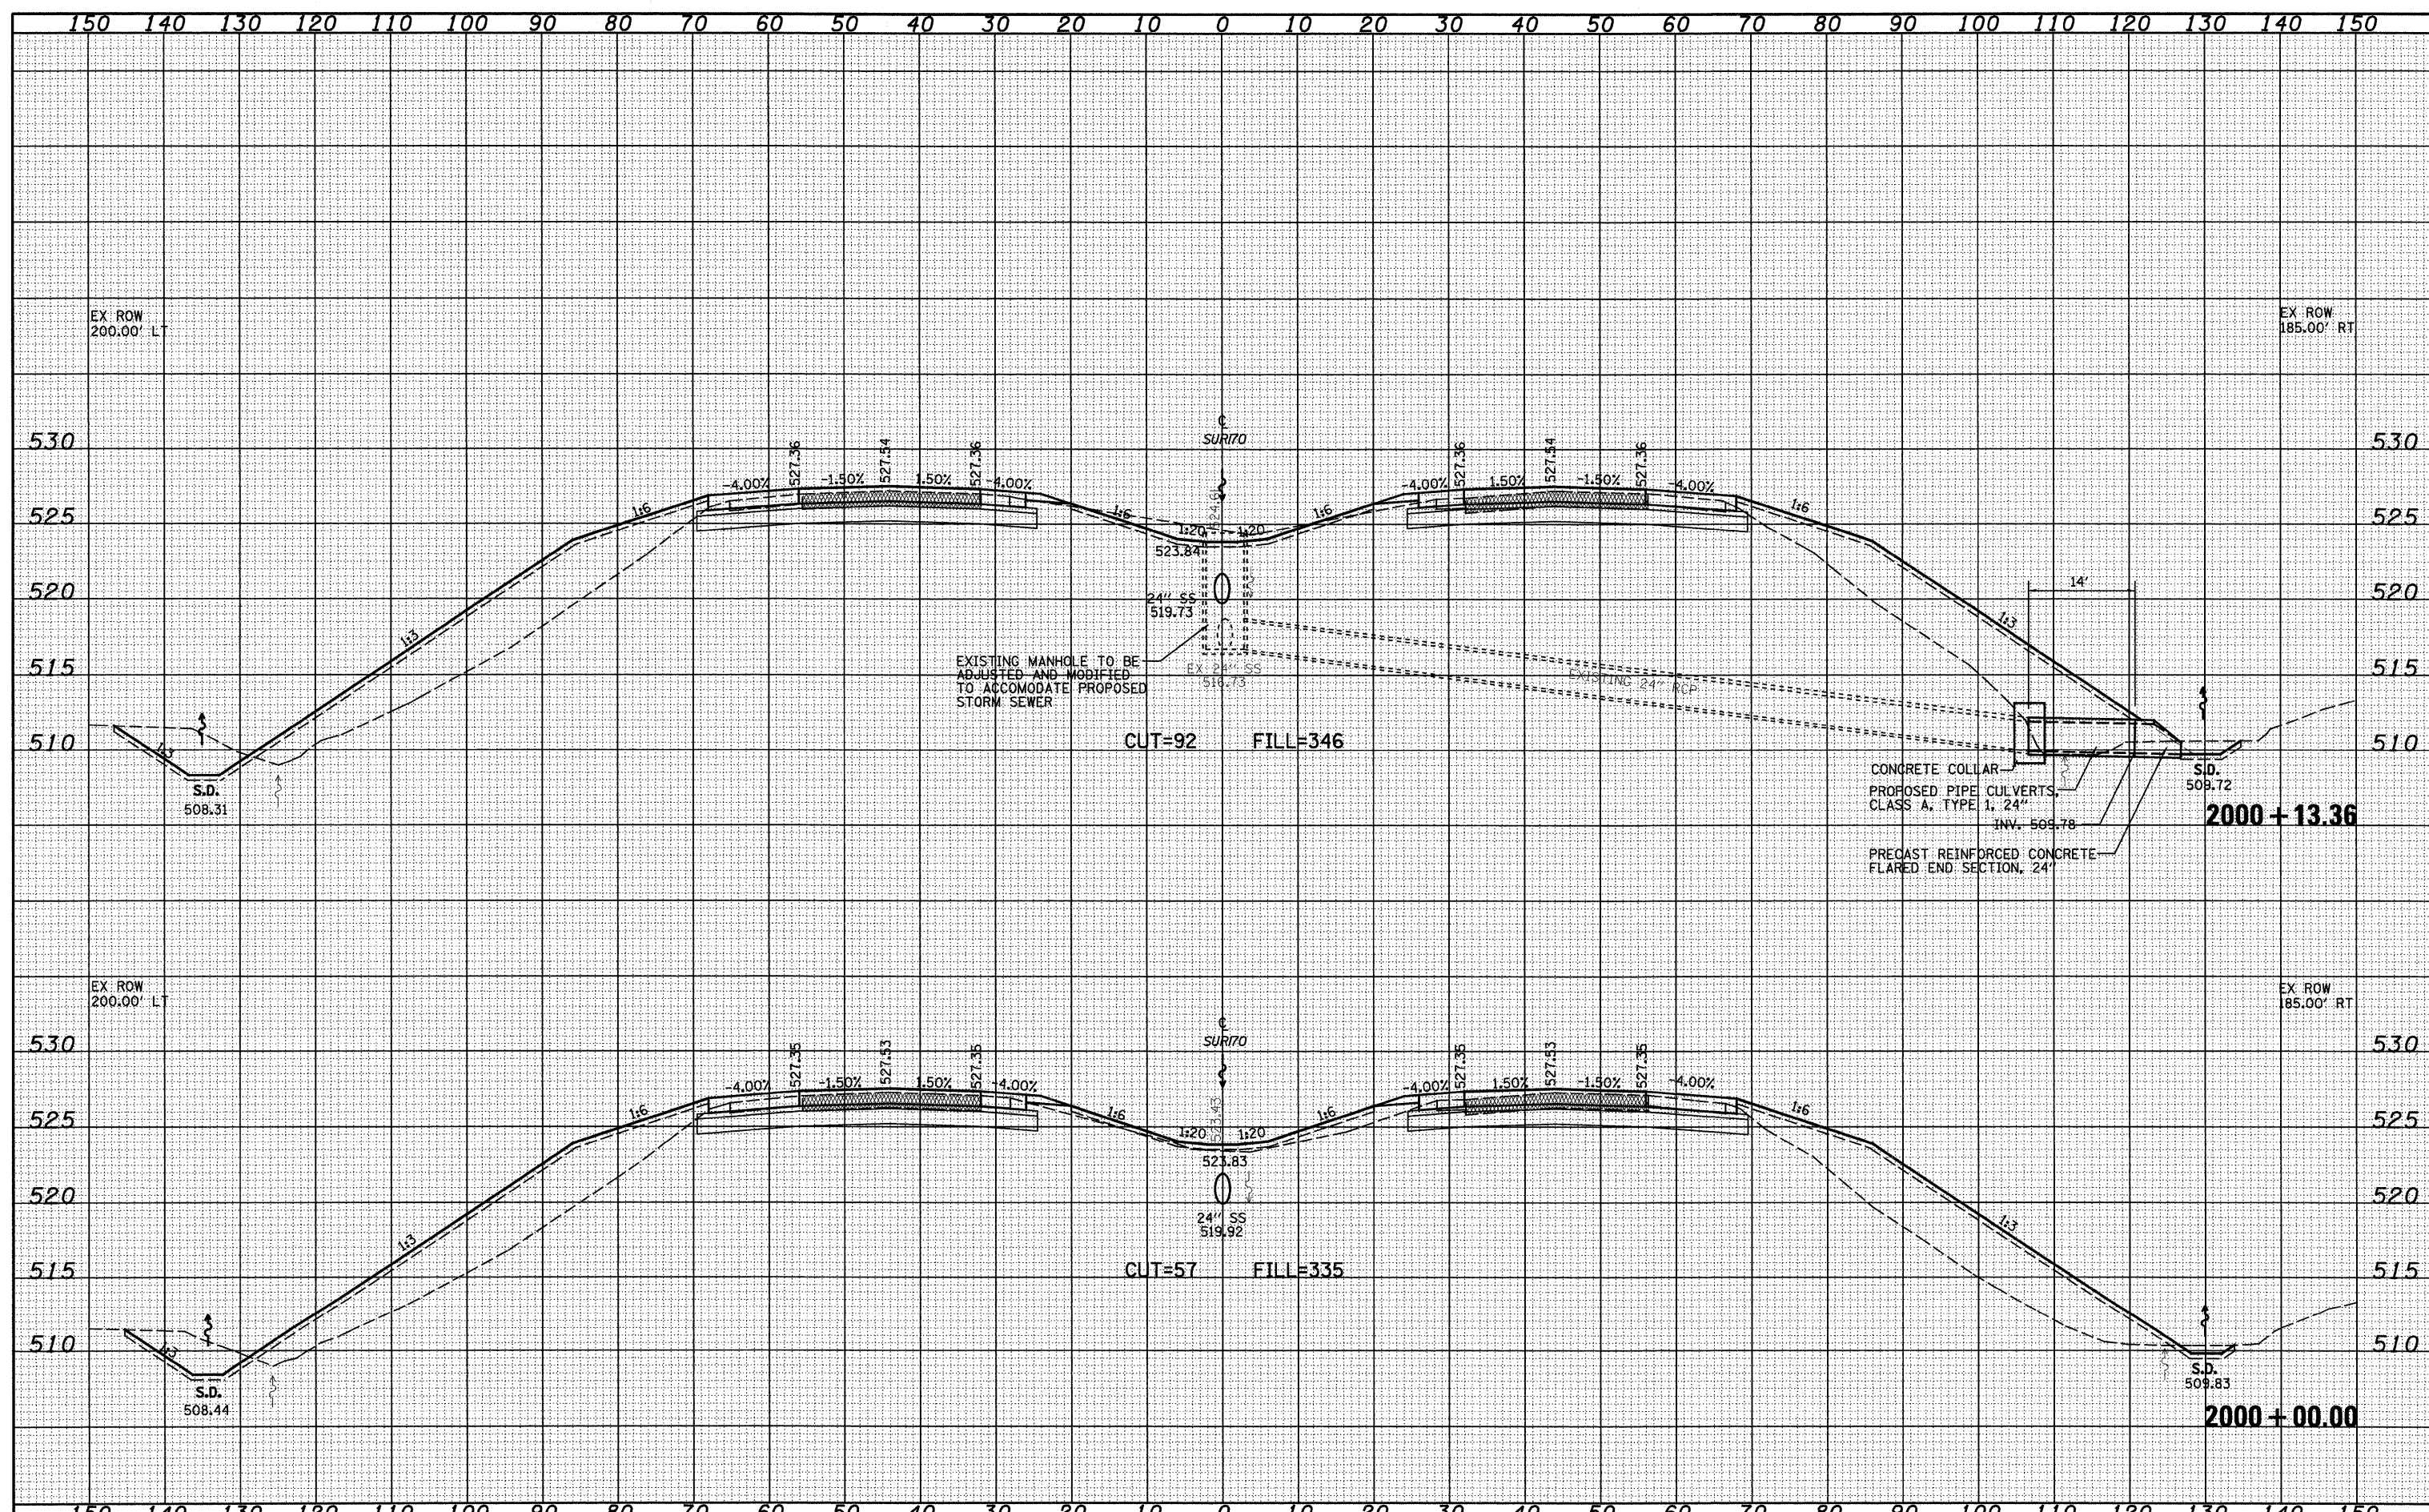

FILE NAME =  
 S:\Projects\408-000-011 Little Wabash\Drawn\CA00 Sheets\079499.dwg

USER NAME = linda  
 PLOT SCALE = 20,0000' / IN.  
 PLOT DATE = 2/9/2010

DESIGNED - ESW  
 DRAWN - LEC  
 CHECKED - BRM  
 DATE - 9-17-09

REVISED -  
 REVISED -  
 REVISED -  
 REVISED -

STATE OF ILLINOIS  
 DEPARTMENT OF TRANSPORTATION

CROSS SECTIONS

SCALE: 1"=10' SHEET NO. 8 OF 34 SHEETS STA. 2000+00.00 TO STA. 2000+13.36

F.A.I. RTE.	SECTION	COUNTY	TOTAL SHEETS	SHEET NO.
70	(25-3)B	EFFINGHAM	1416	98
CONTRACT NO. 74296			ILLINOIS FED. AID PROJECT	