


DATE	
BY	
SURVEYED	
PLOTTED	
TEMPLATE	
NOTE BOOK	
AREAS CHECKED	
NO.	

DATE	
BY	
SURVEYED	
PLOTTED	
TEMPLATE	
NOTE BOOK	
AREAS CHECKED	
NO.	

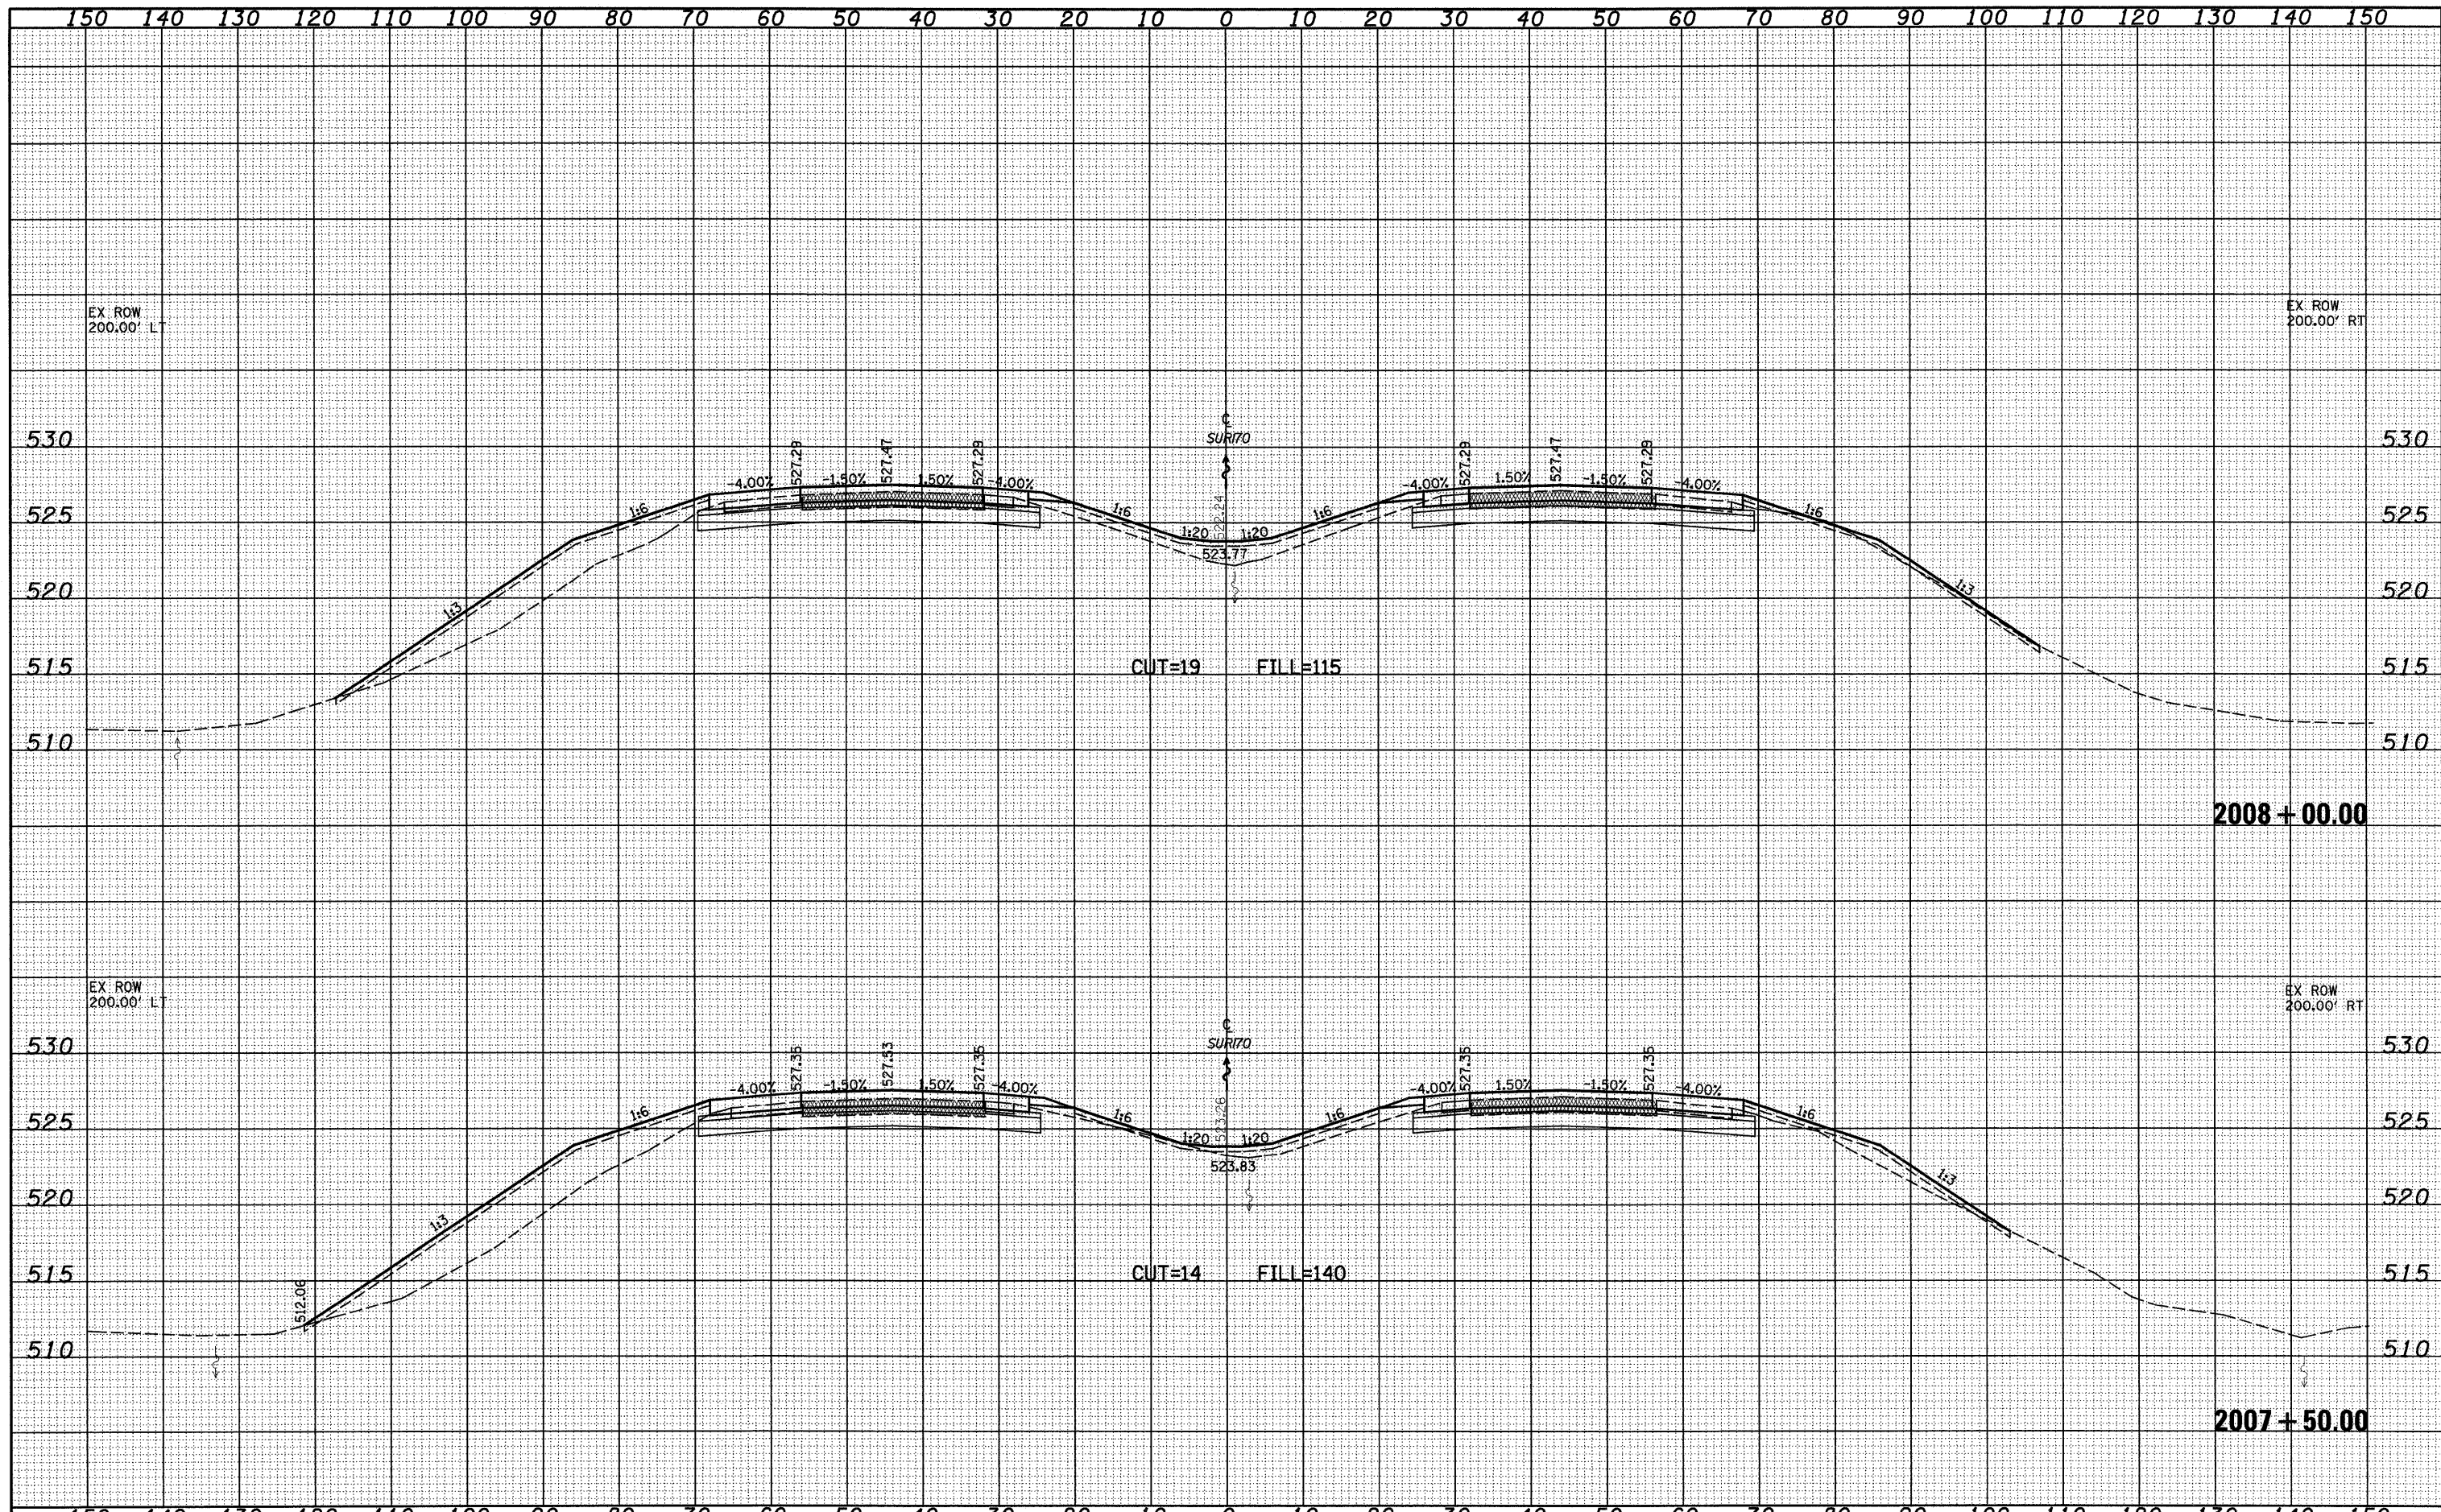

FILE NAME =	USER NAME = linda	DESIGNED - ESW	REVISED -	STATE OF ILLINOIS DEPARTMENT OF TRANSPORTATION	CROSS SECTIONS		F.A.I. RTE.	SECTION	COUNTY	TOTAL SHEETS	SHEET NO.
S:\Projects\108-000-DRY LT111a\Wabash\ dgn\CADD Sheets\073499.dgn	sh11-xssh1.dgn	DRAWN - LEC	REVISED -		70	(25-3)B	EFFINGHAM	1416	116		
PLOT SCALE = 20,0000' / IN.		CHECKED - BRM	REVISED -		SCALE: 1"=10'		SHEET NO. 26 OF 34 SHEETS		STA. 2007+50.00 TO STA. 2008+00.00	CONTRACT NO. 74296	
PLOT DATE = 2/9/2010		DATE - 9-17-09	REVISED -		FED. ROAD DIST. NO. ILLINOIS FED. AID PROJECT						