



**EXISTING SUPERELEVATED SECTION**

STA 2022+96.89 TO STA 2062+56.92 (RDWY B, S TRI-LV)  
 STA 2062+56.92 TO STA 2079+72.36 (RDWY B, S TRI-LV)

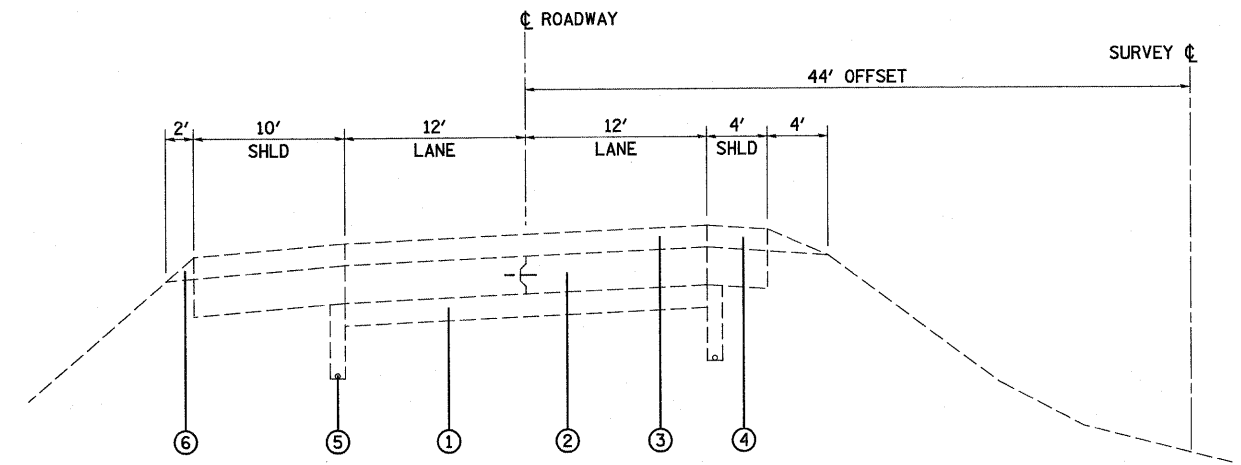


**EXISTING SUPERELEVATED SECTION**

STA 2022+96.89 TO STA 2052+33.38 (RDWY A, S TRI-LV) RT STA 2029+93.74 TO RT STA 2037+97.48  
 STA 2070+41.78 TO STA 2089+78.76 (RDWY A, S TRI-LV) PAVEMENT WIDENS 0' TO 20' FOR  
 EXIT RAMP TERMINAL

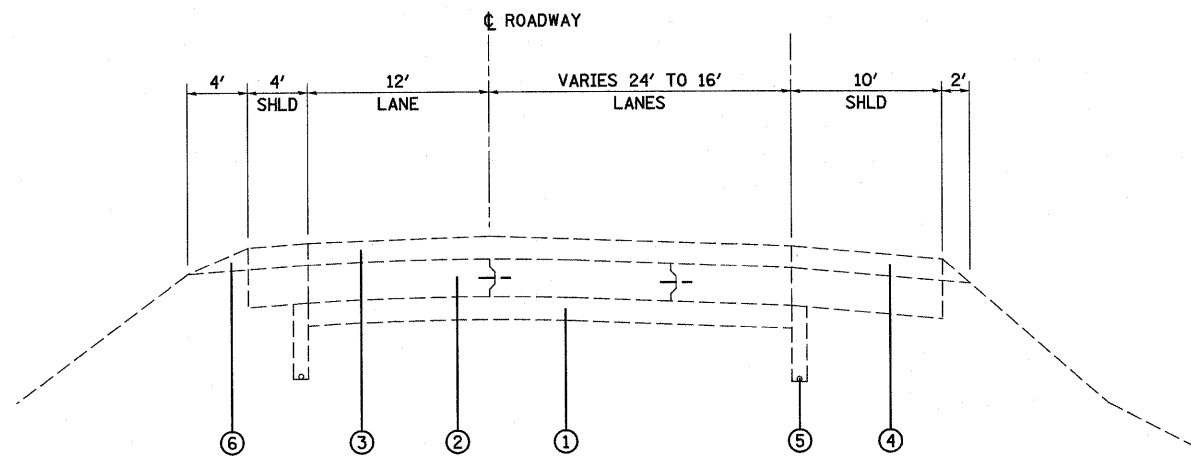

**EXISTING TANGENT SECTION**

STA 2079+72.36 TO STA 2092+99.59 (RDWY B, S TRI-LV)

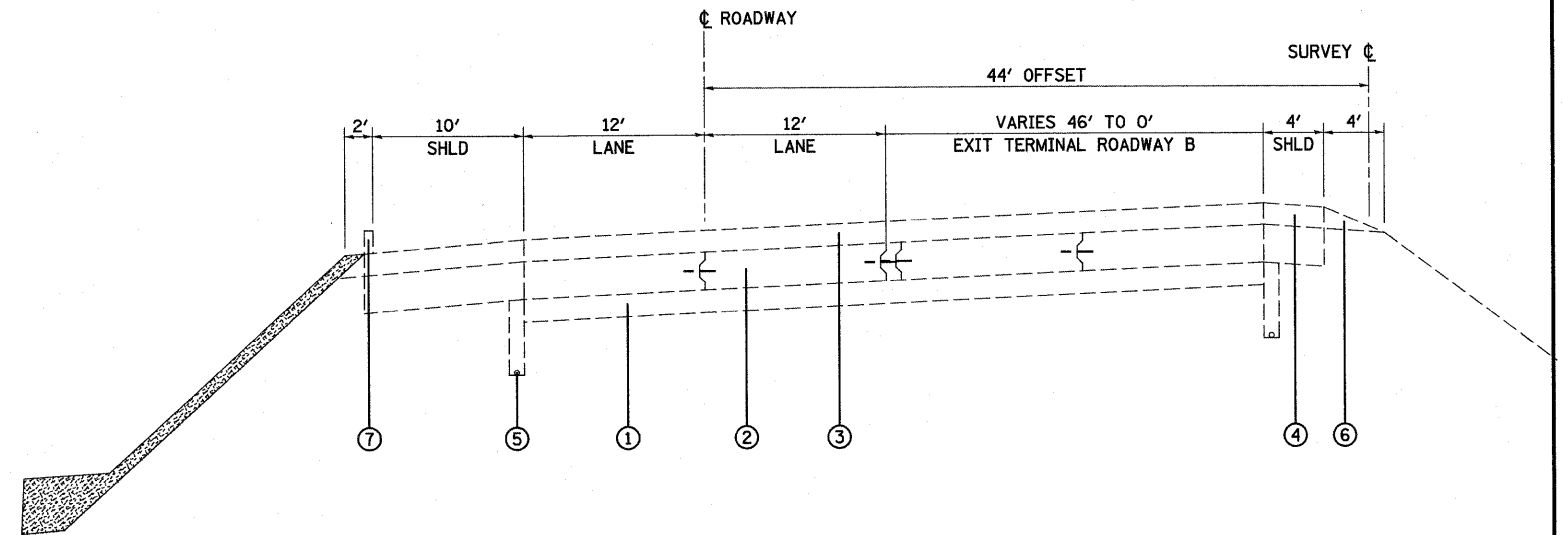

**EXISTING SUPERELEVATED SECTION**

LT STA 2056+30 TO STA 2062+80 (RDWY A, S TRI-LV) RIPRAP SIDE SLOPE  
 STA 2052+33.38 TO STA 2070+41.78 (RDWY A, S TRI-LV)

**LEGEND**

- ① EXISTING SUB-BASE GRANULAR MATERIAL, TYPE A 6"
- ② EXISTING PCC PAVEMENT 10" (w/LONG METAL JT & PAVT FABRIC)
- ③ EXISTING ASPHALT RESURFACING 6"±
- ④ EXISTING PAVED SHOULDER
- ⑤ EXISTING PIPE UNDERDRAINS
- ⑥ EXISTING AGGREGATE SHOULDERS
- ⑦ EXISTING CURB OR CURB & GUTTER

HOT-MIX ASPHALT SURFACE REMOVAL, VARIABLE DEPTH

**EXISTING TRI-LEVEL ROADWAYS**

SUPERELEVATION MAY SLOPE RIGHT  
 OR LEFT PER EXISTING ROADWAY

|                                     |                  |                |           |   |  |                         |      |             |                           |         |              |           |     |
|-------------------------------------|------------------|----------------|-----------|---|--|-------------------------|------|-------------|---------------------------|---------|--------------|-----------|-----|
| FILE NAME =                         | USER NAME = psul | DESIGNED - JWS | REVISED - | <b>STATE OF ILLINOIS<br/>DEPARTMENT OF TRANSPORTATION</b> | <b>EXISTING TYPICAL SECTIONS - SOUTH TRI-LEVEL</b> |                         |      | F.A.I. RTE. | SECTION                   | COUNTY  | TOTAL SHEETS | SHEET NO. |     |
| S:\Projects\02-2007-7\02-2007-7.dwg |                  | DRAWN - RCB    | REVISED - |   | SCALE: 1"=50'                                      | SHEET NO. 2 OF 5 SHEETS | STA. | TO STA.     | 57/70                     | (25-3R) | EFFINGHAM    | 1416      | 132 |
|                                     |                  | CHECKED - BRM  | REVISED - |   |  |                         |      |             | <b>CONTRACT NO. 74296</b> |         |              |           |     |
|                                     |                  | DATE - 3-04-08 | REVISED - |   |  |                         |      |             | ILLINOIS FED. AID PROJECT |         |              |           |     |