

PROPOSED ROADWAY B SUPERELEVATED SECTION


STA 2071+75.00 TO STA 2080+55.76 (RDWY B, FAI 70 EB, FAI 57 NB)

- ① LANE ENDS, RT STA 2077+23.29, 1' STUB
- ② 12' PCC SHLD BEGINS RT STA 2077+23.29
- ③ 2' AGG SHLD ENDS RT STA 2077+23.54

LEGEND

- ① PROPOSED SLAG MODIFIED PORTLAND CEMENT MODIFIED SOIL 12"
- ② PROPOSED STABILIZED SUB-BASE 4"
- ③ PROPOSED CONTINUOUSLY REINFORCED PCC PAVEMENT 13"
- ④ PROPOSED PAVEMENT REINFORCEMENT 13"
- ⑤ PROPOSED AGGREGATE SHOULDERS, TYPE B 6"
- ⑥ PROPOSED PIPE UNDERDRAINS 6"
- ⑦ PROPOSED CONCRETE MEDIAN SURFACE, 6" (SPECIAL)
- ⑧ PROPOSED COMBINATION CONCRETE CURB & GUTTER, TYPE B-6.24
- ⑨ PROPOSED CONCRETE BARRIER, DOUBLE FACE, 42 INCH HEIGHT
- ⑩ PROPOSED STEEL PLATE BEAM GUARD RAIL, TYPE A
- ⑪ PROPOSED STORM SEWERS, CLASS A
- ⑫ PROPOSED PIPE UNDERDRAINS 4"
- ⑬ PROPOSED WIDE FLANGE BEAM TERMINAL JOINT
- ⑭ PROPOSED TOPSOIL 4"
- ⑮ PROPOSED PCC PAVEMENT 10" (JOINTED)
- ⑯ PROPOSED BITUMINOUS MATERIALS (PRIME COAT)
- ⑰ PROPOSED AGGREGATE (PRIME COAT)
- ⑱ PROPOSED POLYMERIZED HOT-MIX ASPHALT SURFACE COURSE, MIX "E", N105 2" AND VARIES
- ⑲ PROPOSED HOT-MIX ASPHALT SHOULDERS, 2" AND VARIES
- ⑳ PROPOSED COARSE AGGREGATE
- ㉑ PROPOSED CONCRETE BARRIER BASE
- ㉒ PROPOSED CONCRETE BARRIER, VARIABLE CROSS SECTION 42" HEIGHT
- ㉓ PROPOSED AGGREGATE WEDGE SHOULDERS, TYPE B
- ㉔ PROPOSED LIME MODIFIED SOIL 12"
- ㉕ PROPOSED SUB-BASE GRANULAR MATERIAL, TYPE B

SEE LEGEND NOS. ③ - ④ FOR PAVEMENT COMPOSITION OF SHOULDERS AND DRIVING LANES

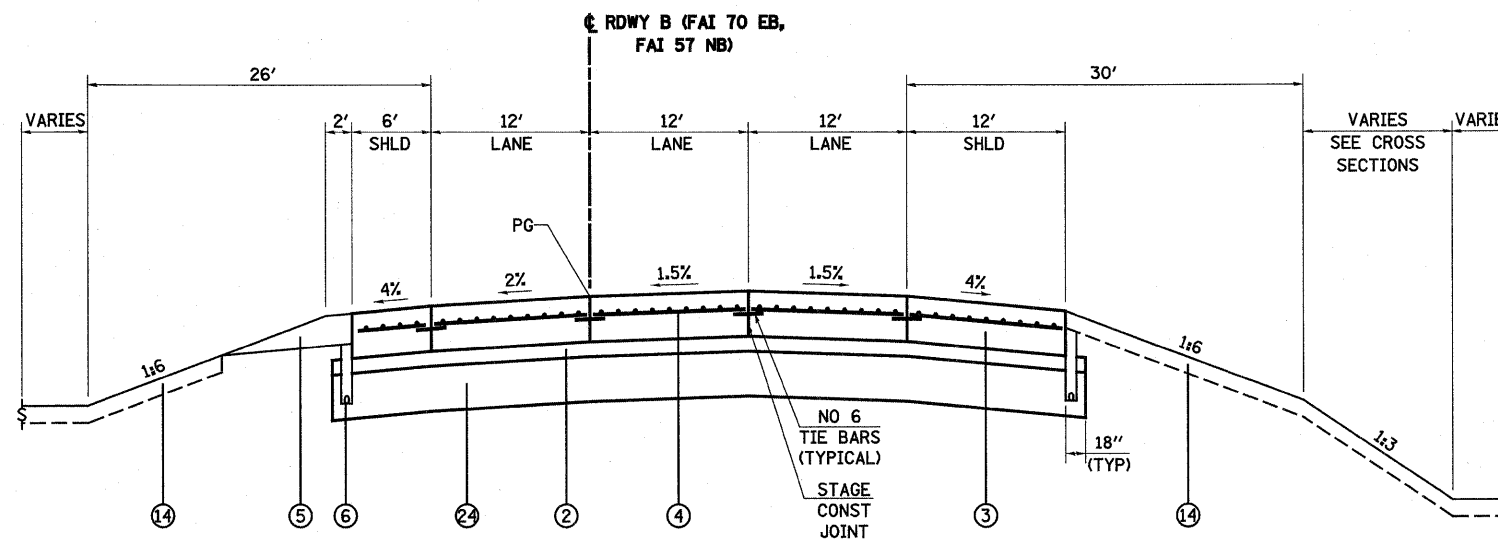

PROPOSED ROADWAY B TANGENT SECTION

STA 2080+55.76 TO STA 2087+58.81 (RDWY B, FAI 70 EB, FAI 57 NB)

- NOTES
- PROPOSED SIDE SLOPES/DITCHES VARY - SEE CROSS SECTIONS
 - LIMITS OF PROPOSED TOPSOIL VARIES - SEE CROSS SECTIONS
 - PAVEMENT JOINTS OPTIONAL - LONGITUDINAL CONSTRUCTION JOINT OR LONGITUDINAL SAWED JOINT

FILE NAME =	USER NAME = paul	DESIGNED - JWS	REVISED -	STATE OF ILLINOIS DEPARTMENT OF TRANSPORTATION	PROPOSED TYPICAL SECTIONS - SOUTH TRI-LEVEL	F.A.I. RTE.	SECTION	COUNTY	TOTAL SHEETS	SHEET NO.		
57/70	(25-3)R	EFFINGHAM	1416			139						
SCALE: 1"=50'						SHEET NO. 4 OF 18 SHEETS	STA.	TO STA.				
PLOT DATE = 2/11/2010						DATE - 3-04-08		REVISED -		REVISED -		
						CONTRACT NO. 74296						
						ILLINOIS FED. AID PROJECT						