




TRVERSE/P.O.T. NUMBER 602

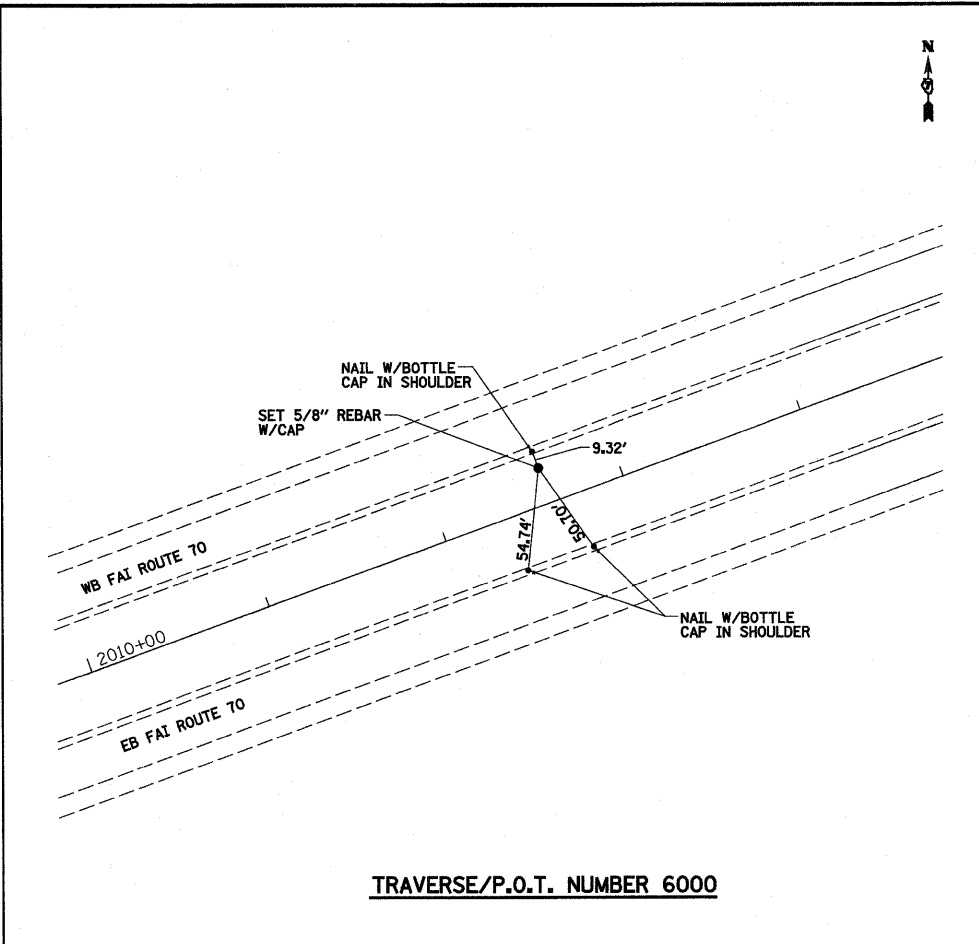


TRVERSE/P.O.T. NUMBER 600

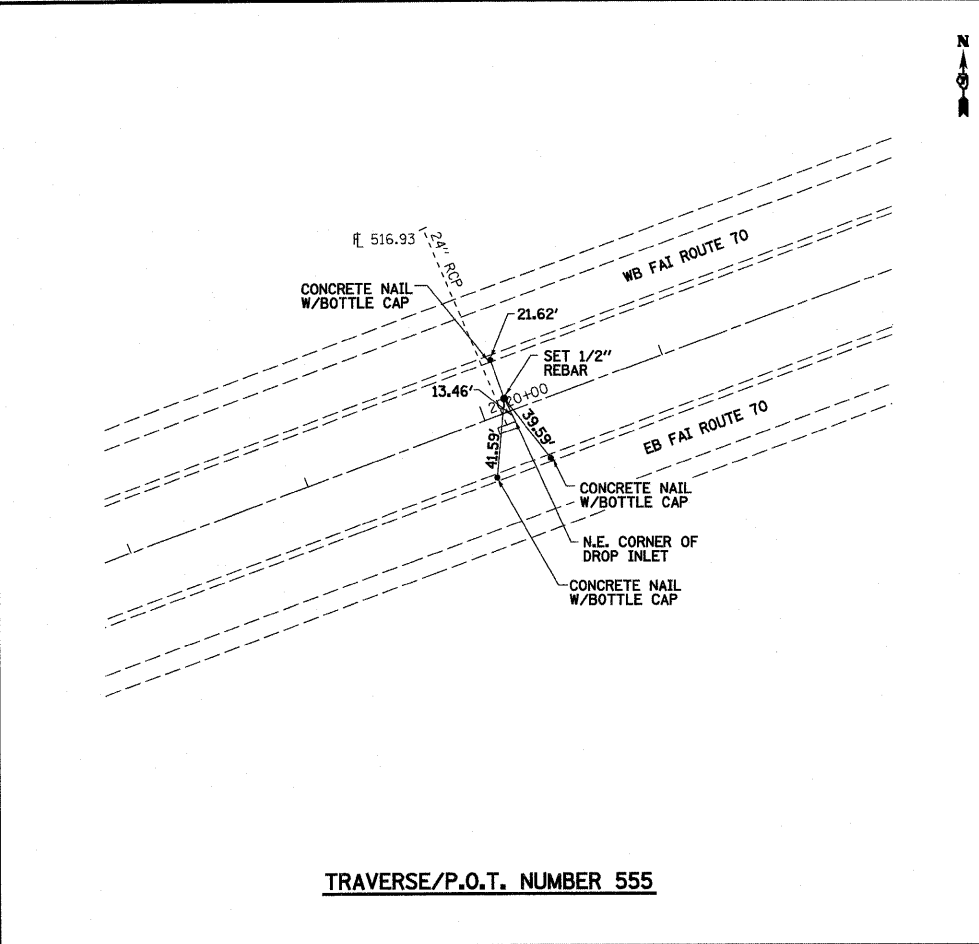


TRVERSE/P.O.T. NUMBER 555

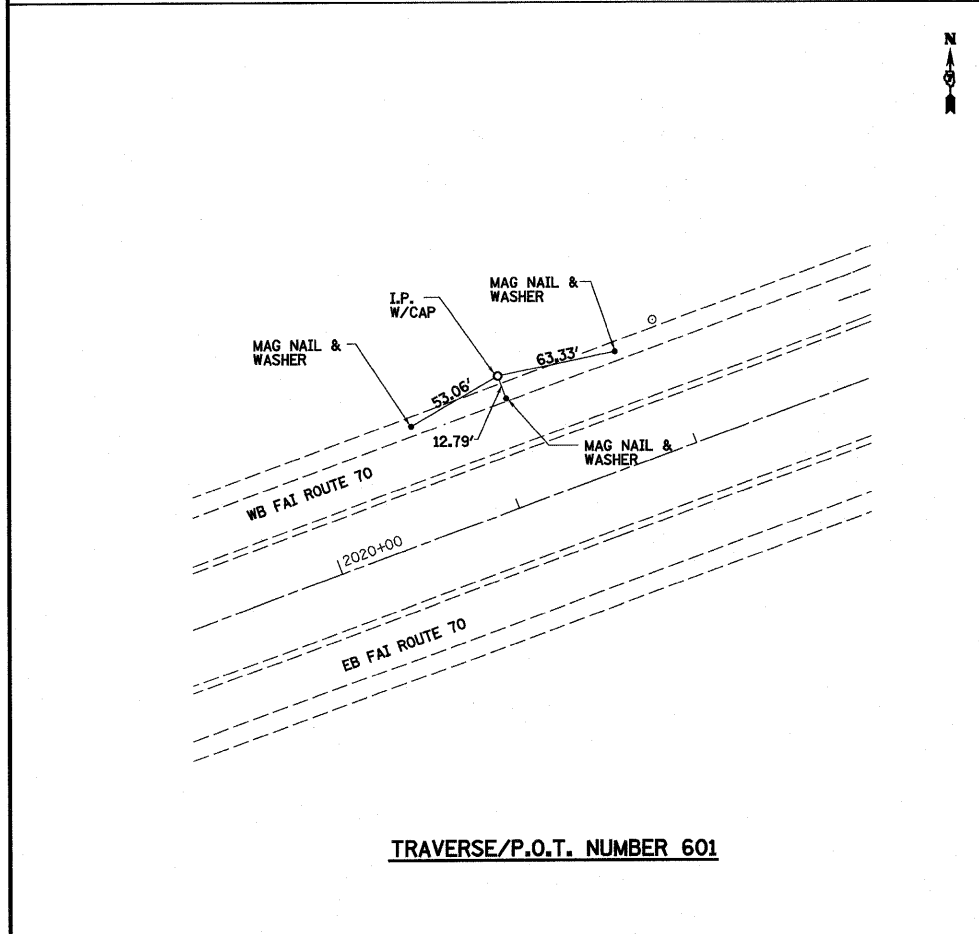

TRVERSE/P.O.T. NUMBER 601

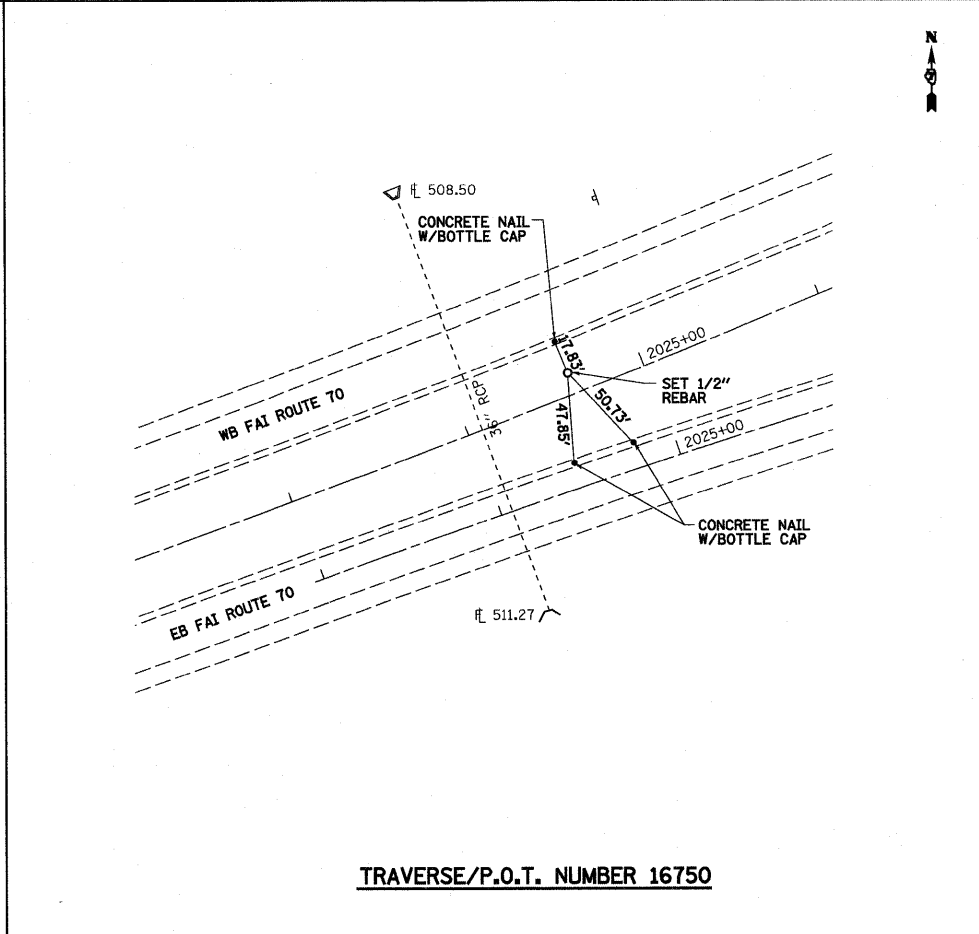

TRVERSE/P.O.T. NUMBER 16750

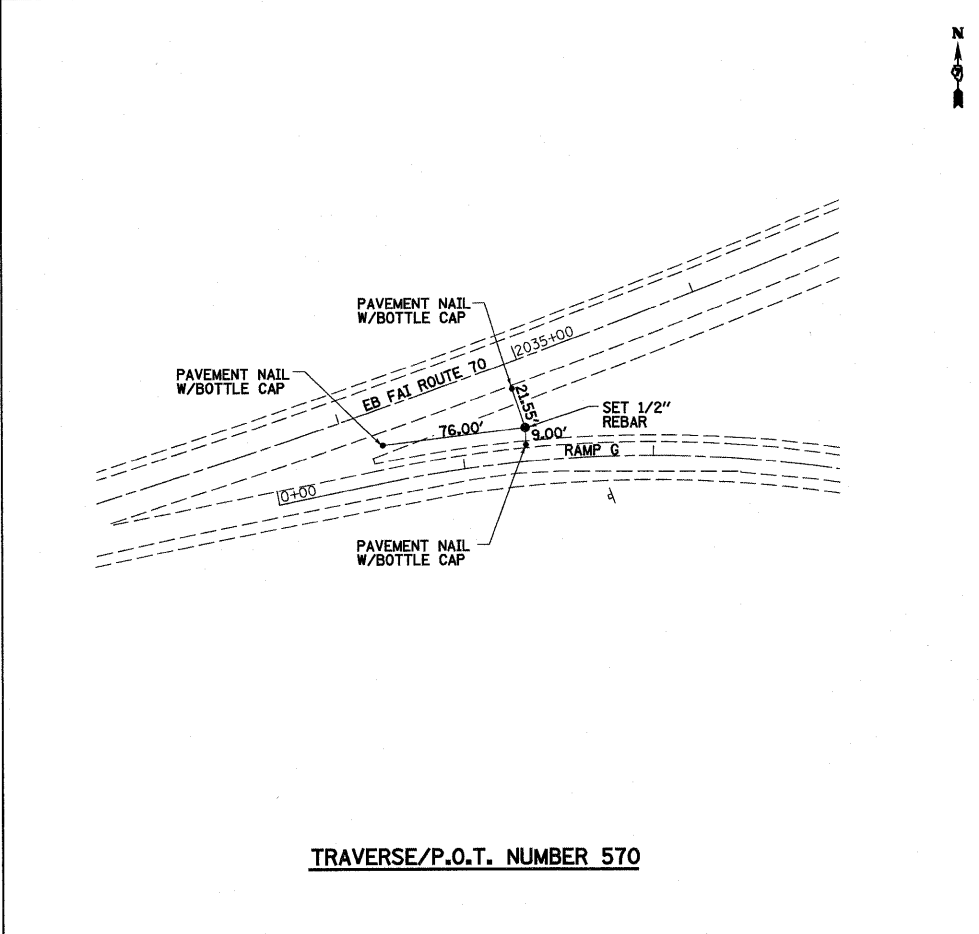

TRVERSE/P.O.T. NUMBER 570

FILE NAME =
S:\projects\MS-2007-21-70\dgs\1-L\Net.ctb

USER NAME =
PLOT SCALE =
PLOT DATE =

DESIGNED - JWS
DRAWN - MAB
CHECKED - BRM
DATE - 1-21-09

REVISED
REVISED
REVISED
REVISED

STATE OF ILLINOIS
DEPARTMENT OF TRANSPORTATION

TIE POINTS, FAI ROUTES 57/70

SCALE: 1"=100' SHEET NO. 7 OF 10 SHEETS STA. TO STA.

| | | | | |
|---------------------|---------|-----------|---------------------------|-----------|
| F.A.I. RTE. | SECTION | COUNTY | TOTAL SHEETS | SHEET NO. |
| 57/70 | (25-3)R | EFFINGHAM | 1416 | 167 |
| FED. ROAD DIST. NO. | | | ILLINOIS FED. AID PROJECT | |
| | | | CONTRACT NO. 74296 | |