



EXIT
OPEN
AHEAD
D4-1102(G)

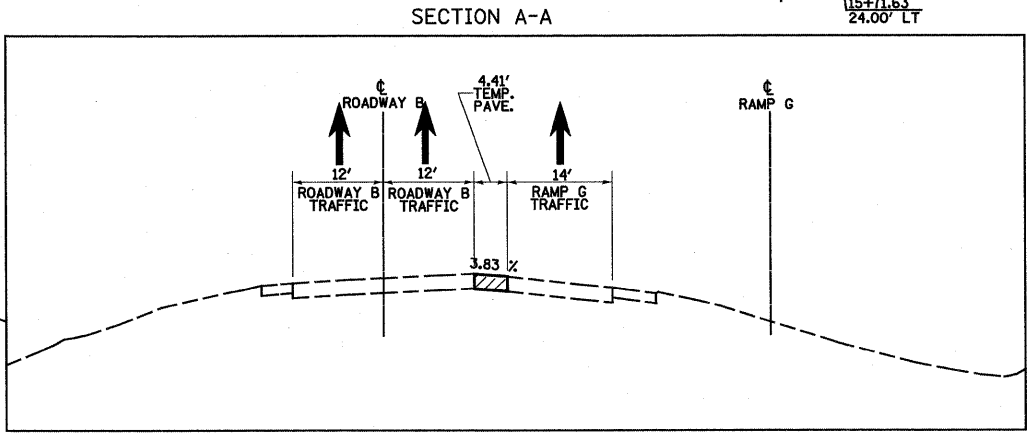

LEGEND

- TEMPORARY PCC PAVEMENT
- TEMPORARY HOT-MIX ASPHALT RAMP
- SIGN
- DIRECTION OF TRAFFIC
- TYPE II BARRICADES OR DRUMS WITH MONO-DIRECTIONAL STEADY BURNING LIGHTS
- VERTICAL PANEL
- TYPE III BARRICADES

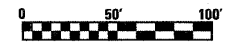

FILE NAME =
S:\projects\483\07257\07257.dgn

USER NAME = paul
PLOT SCALE = 1/8" = 100'-0" / IN.
PLOT DATE = 3/17/2010

DESIGNED - JWS
DRAWN - LEC
CHECKED - BRM
DATE - 2-29-08

REVISED -
REVISED -
REVISED -
REVISED -

**STATE OF ILLINOIS
DEPARTMENT OF TRANSPORTATION**

MAINTENANCE OF TRAFFIC, PRE-STAGE 1, SO. TRI LEVEL

SCALE: 1"=50' SHEET NO. 7 OF 14 SHEETS STA. 2023+00.00 TO STA. 2037+50.00

F.A.I. RTE.	SECTION	COUNTY	TOTAL SHEETS	SHEET NO.
57/70	(25-3)R	EFFINGHAM	1416	206
FED. ROAD DIST. NO.		ILLINOIS FED. AID PROJECT		
CONTRACT NO. 74296				