


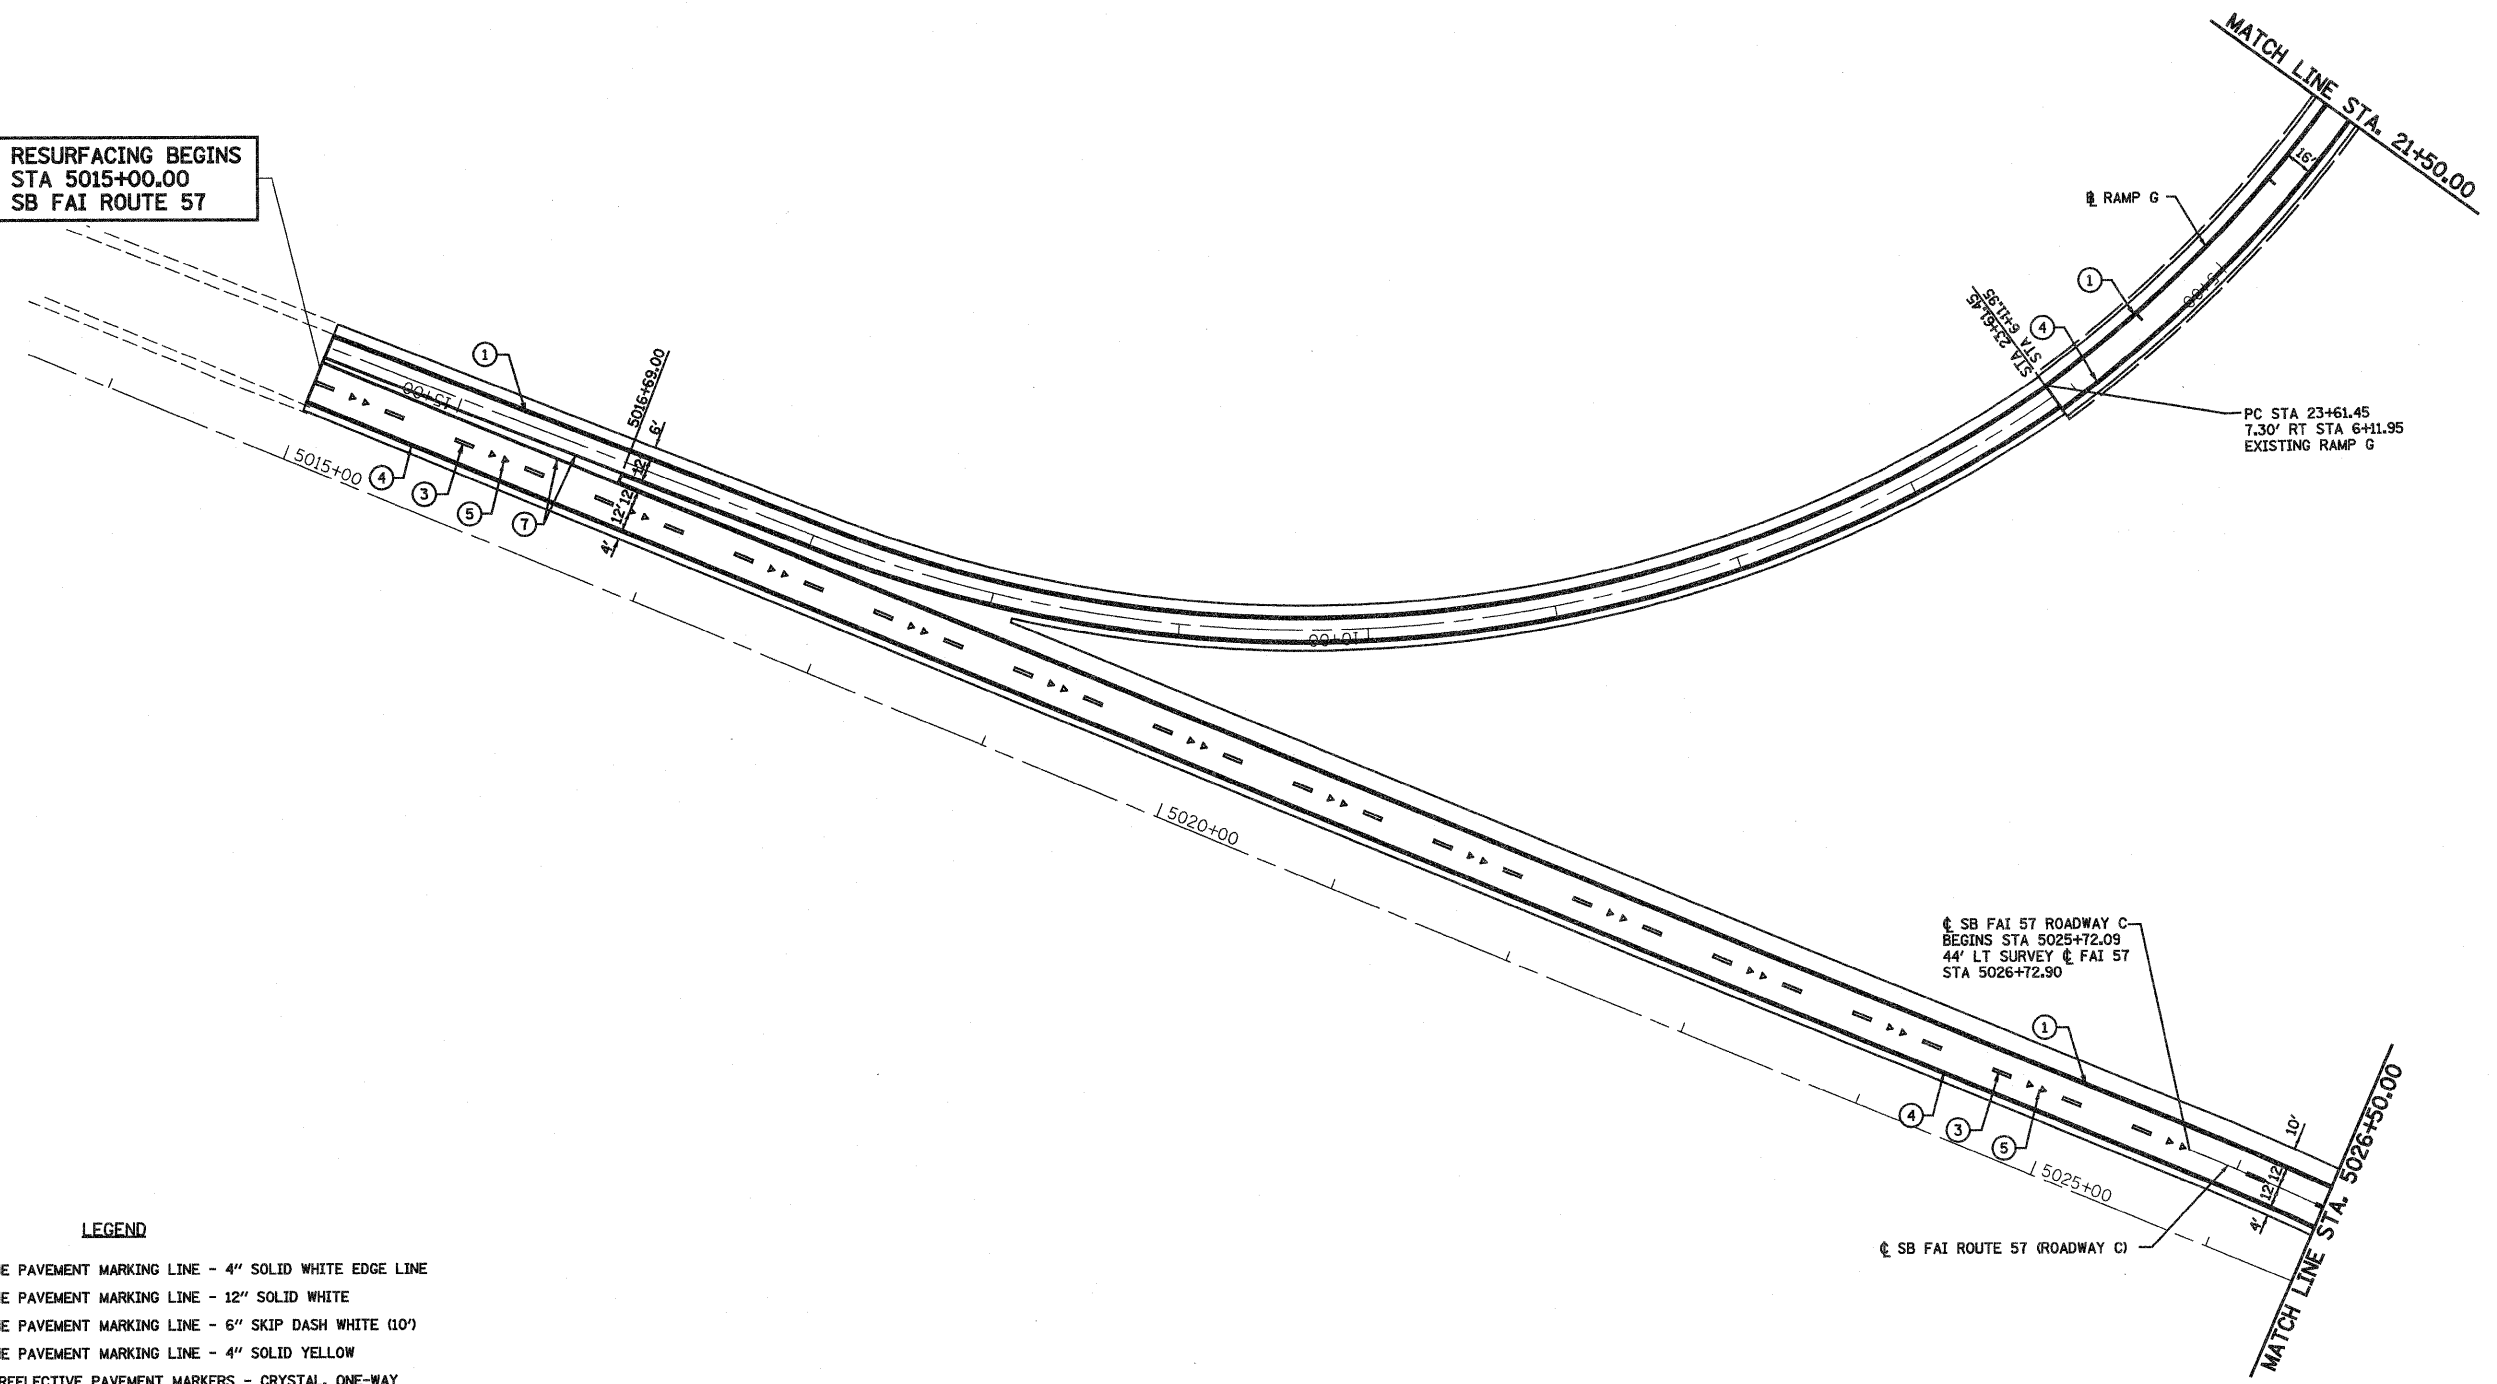

RESURFACING BEGINS
STA 5015+00.00
SB FAI ROUTE 57



LEGEND

- ① URETHANE PAVEMENT MARKING LINE - 4" SOLID WHITE EDGE LINE
- ② URETHANE PAVEMENT MARKING LINE - 12" SOLID WHITE
- ③ URETHANE PAVEMENT MARKING LINE - 6" SKIP DASH WHITE (10')
- ④ URETHANE PAVEMENT MARKING LINE - 4" SOLID YELLOW
- ⑤ RAISED REFLECTIVE PAVEMENT MARKERS - CRYSTAL, ONE-WAY
- ⑥ RAISED REFLECTIVE PAVEMENT MARKERS - AMBER, ONE-WAY
- ⑦ URETHANE PAVEMENT MARKING LINE - 8" SOLID WHITE
- ⑧ URETHANE PAVEMENT MARKING LINE - 6" SKIP DASH WHITE (3' SEE DETAIL)
- ⑨ URETHANE PAVEMENT MARKING LINE - 12" SOLID YELLOW



FILE NAME =	USER NAME = paul	DESIGNED - JWS	REVISED -	STATE OF ILLINOIS DEPARTMENT OF TRANSPORTATION	PAVEMENT MARKING, SOUTH TRI LEVEL I-57 (ROADWAY C)	F.A.I. RTE.	SECTION	COUNTY	TOTAL SHEETS	SHEET NO.
PROJECT # 0007257-700015 Trk1\pav.mxd	PLOT SCALE = 100.00000 ' / IN.	DRAWN - PDB	REVISED -			57/70	(25-3)R	EFFINGHAM	1416	351
PLOT DATE = 3/19/2010	DATE - 3-04-08	CHECKED - BRM	REVISED -			CONTRACT NO. 74296				
		DATE - 3-04-08	REVISED -			SCALE: 1"=50'		SHEET NO. 9 OF 10 SHEETS		STA. 5015+00.00 TO STA. 5026+00.00
						FED. ROAD DIST. NO. ILLINOIS FED. AID PROJECT				