
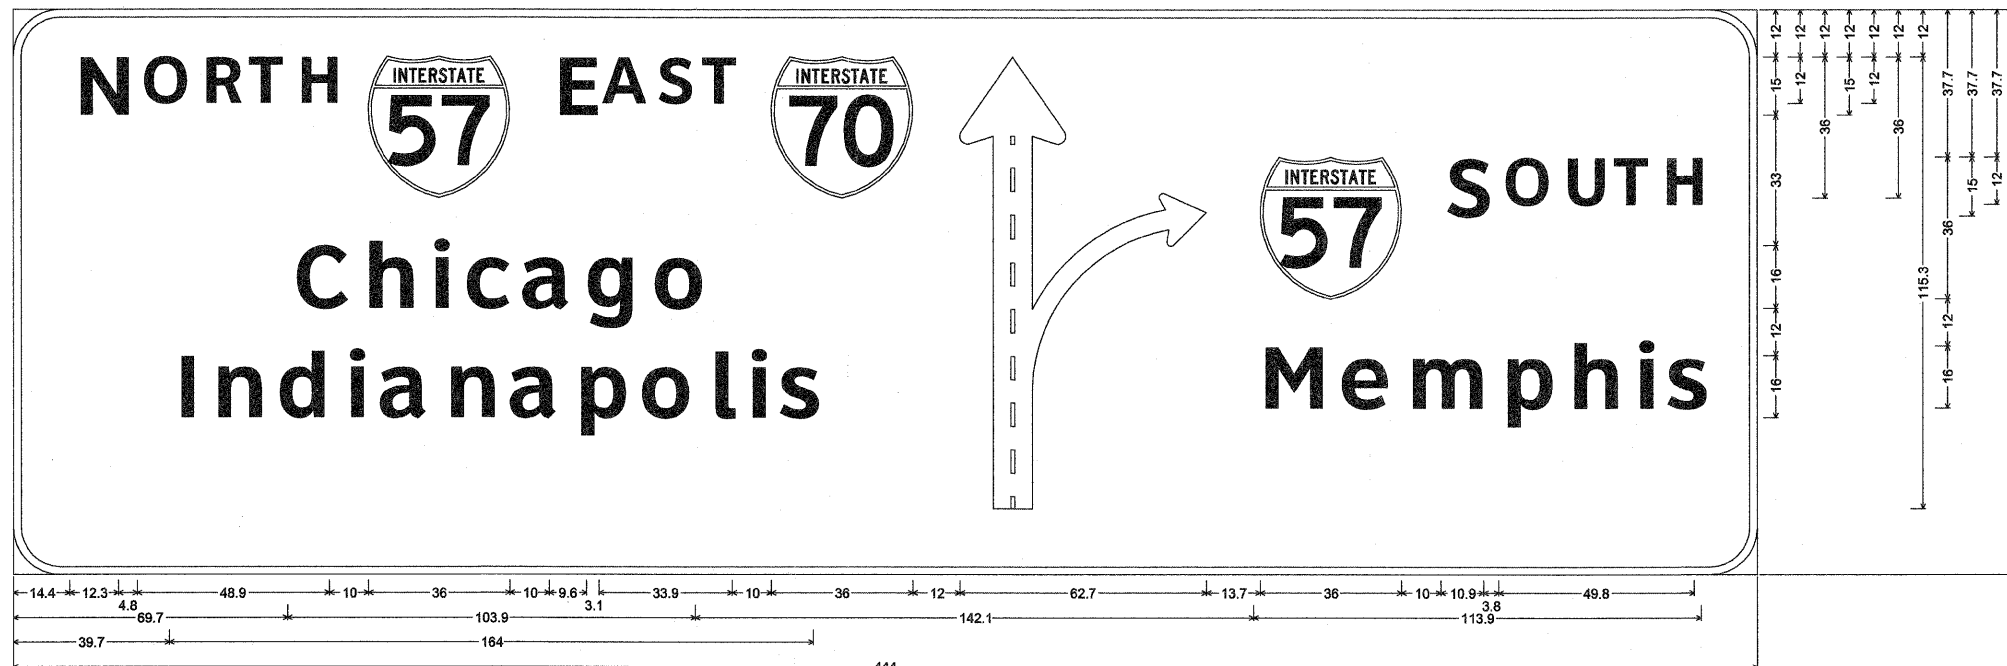


STRUCTURE NUMBER 7S025I070R091.4  
 STA 2008+85

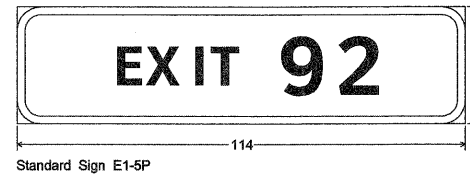

12.0" Radius, 2.0" Border, White on Green;  
 [N ORTH] ClearviewHwy-5-W; [E AST] ClearviewHwy-5-W; [Chicago] ClearviewHwy-5-W; [Indianapolis] ClearviewHwy-5-W; Diagrammatic Arrow lane lines Black; [S OUTH] ClearviewHwy-5-W; [Memphis] ClearviewHwy-5-W;  
 Table of widths and spaces.

14.4	N	12.3	O	11.1	R	11.1	T	9.0	H	9.2	10.0	36.0	10.0	E	9.6	3.1	11.3	A	2.6	8.7	2.6	8.7	10.0	36.0	12.0	62.7	13.7	36.0	10.0	S	10.9	3.8	11.1	4.4	9.3	3.6	8.6	3.6	9.2	16.1					
69.7	C	13.1	h	11.2	i	5.6	c	3.8	5.1	10.9	a	3.6	11.9	g	4.4	11.7	o	5.4	12.4	14.8	H	5.6	11.7	5.5	18.0	6.1	11.8	e	5.4	11.1	5.7	3.8	4.4	10.2	14.4										
39.7	i	3.1	n	6.3	11.1	d	5.4	11.6	5.7	3.8	4.7	11.9	a	5.1	11.1	5.1	11.9	5.1	11.5	4.8	12.4	5.4	5.1	4.4	3.8	4.4	10.3	240.3																	

NOT TO SCALE

FILE NAME =	USER NAME = betsy	DESIGNED - ESW	REVISED - 4-20-10	STATE OF ILLINOIS DEPARTMENT OF TRANSPORTATION	SIGN PANEL DETAILS, SOUTH TRI LEVEL	F.A.I. RTE.	SECTION	COUNTY	TOTAL SHEETS	SHEET NO.	
S:\Projects\403-00072-51-70\dgn\5 Trl\sign panel.dgn		DRAWN - ESW	REVISED -			57/70	(25-3)R	EFFINGHAM	1416	359	
PLOT SCALE = 100.0000 / IN.		CHECKED - BRW	REVISED -			SCALE: 1"=50'		SHEET NO. 7 OF 33 SHEETS		STA.	TO STA.
PLOT DATE = 5/7/2010		DATE - 3-1-09	REVISED -							CONTRACT NO. 74296	