


STRUCTURE NUMBER 7S025I057L157.7
STA 2063+00

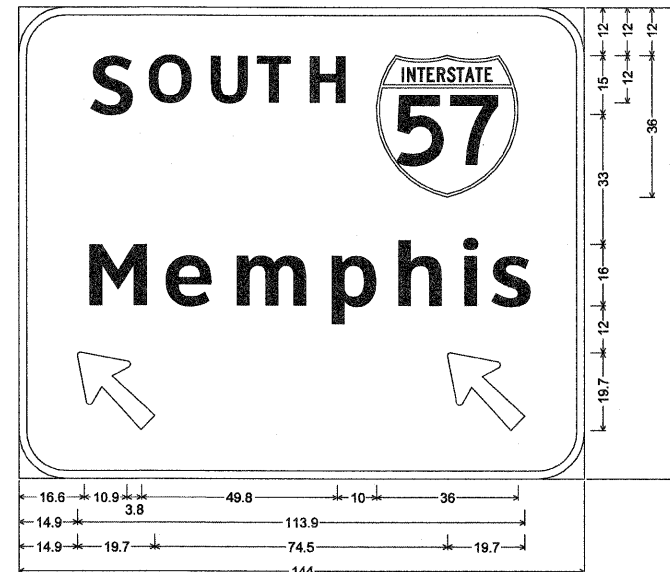

12.0" Radius, 2.0" Border, White on Green;
[S] ClearviewHwy-5-W; [OUTH] ClearviewHwy-5-W; [Memphis] ClearviewHwy-5-W;
Arrow 80 - 25.0° 135°; Arrow 80 - 25.0° 135°;
Table of widths and spaces.


S	O	U	T	H	57	16.9								
16.6	10.9	3.8	11.1	4.3	9.3	3.6	8.7	3.6	9.2	10.0	36.0	16.9		
M	e	m	p	h	i	s	15.2							
14.9	14.7	5.6	11.8	5.4	18.1	6.1	11.5	5.4	11.2	5.7	3.8	4.4	10.2	15.2
14.9	19.7	74.5	19.7	15.2										



12.0" Radius, 2.0" Border, White on Green;
[W] ClearviewHwy-5-W; [EST] ClearviewHwy-5-W;
[St Louis] ClearviewHwy-5-W; Arrow 80 - 25.0° 45°; Arrow 80 - 25.0° 45°;
Table of widths and spaces.

W	E	S	T	70	13.1									
13.1	36.0	15.0	19.9	4.1	7.6	3.2	8.6	2.7	8.7	13.1				
S	t	L	o	u	i	s	12.4							
12.4	11.6	3.4	7.9	17.7	9.4	4.3	12.4	5.4	10.9	5.7	3.8	4.4	10.3	12.4
12.4	19.7	67.8	19.7	12.4										

STRUCTURE NUMBER 7S025I057L158.0
STA 2077+87

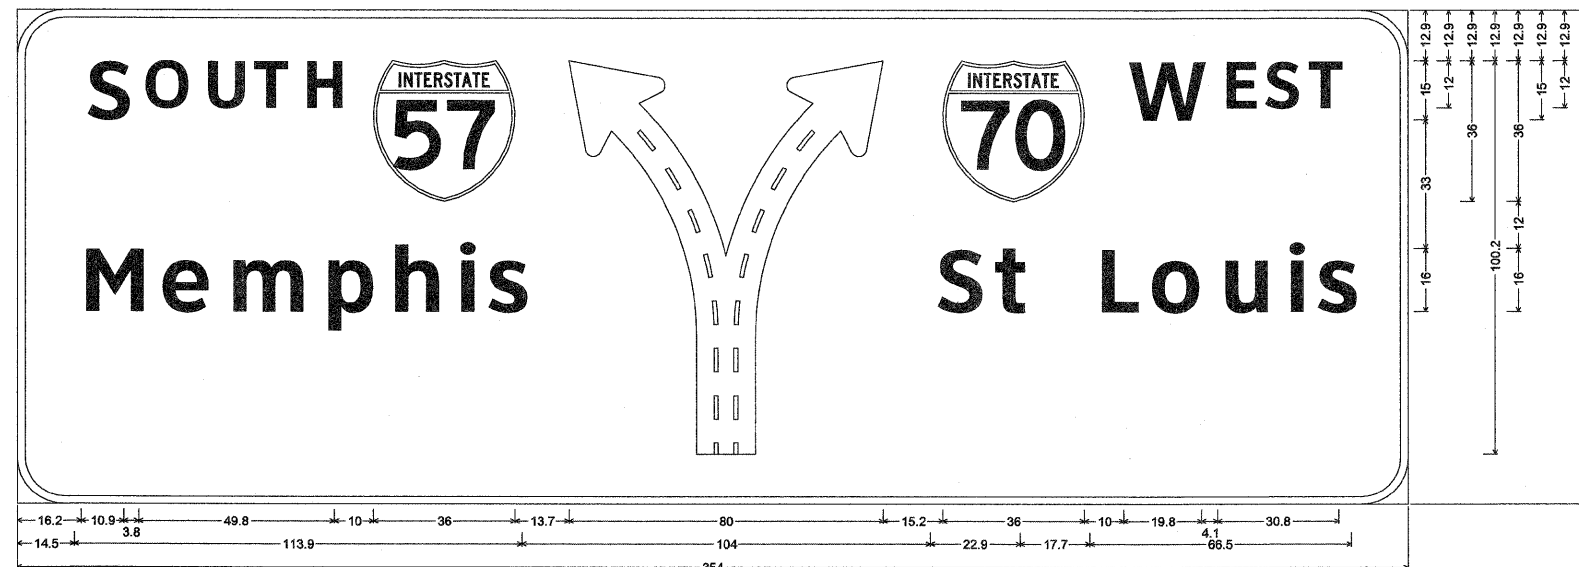

12.0" Radius, 2.0" Border, White on Green;
[S] ClearviewHwy-5-W; [OUTH] ClearviewHwy-5-W; [Memphis] ClearviewHwy-5-W; Diagrammatic Arrow lane lines Black; [W] ClearviewHwy-5-W; [EST] ClearviewHwy-5-W; [St Louis] ClearviewHwy-5-W;
Table of widths and spaces.

S	O	U	T	H	57	Y	W	E	S	T	70	14.5																
16.2	10.9	3.8	11.1	4.3	9.3	3.6	8.7	3.6	9.2	10.0	36.0	13.7	80.0	15.2	36.0	10.0	19.8	4.1	7.7	3.1	8.7	2.6	8.7	17.7				
M	e	m	p	h	i	s	10.4	S	t	L	o	u	i	s	14.5													
14.5	14.7	5.6	11.8	5.4	18.1	6.0	11.6	5.4	11.2	5.7	3.8	4.4	10.2	10.4	11.6	3.4	7.9	17.7	9.4	4.2	12.4	5.4	11.0	5.7	3.8	4.4	10.2	14.5

NOT TO SCALE

FILE NAME =	USER NAME = linda	DESIGNED - ESW	REVISED - 4-20-10	STATE OF ILLINOIS DEPARTMENT OF TRANSPORTATION	SIGN PANEL DETAILS, SOUTH TRI LEVEL			F.A.I RTE.	SECTION	COUNTY	TOTAL SHEETS	SHEET NO.			
57/70	(25-3)R	EFFINGHAM	1416					360							
SCALE: 1"=50'								SHEET NO. 8 OF 33 SHEETS			STA. TO STA.		CONTRACT NO. 74296		
PLOT DATE = 5/7/2010								FED. ROAD DIST. NO. ILLINOIS FED. AID PROJECT							