


DETOUR SIGN PANEL (TEMP)
SIGN ON 2 I BEAMS
STA 2131+50

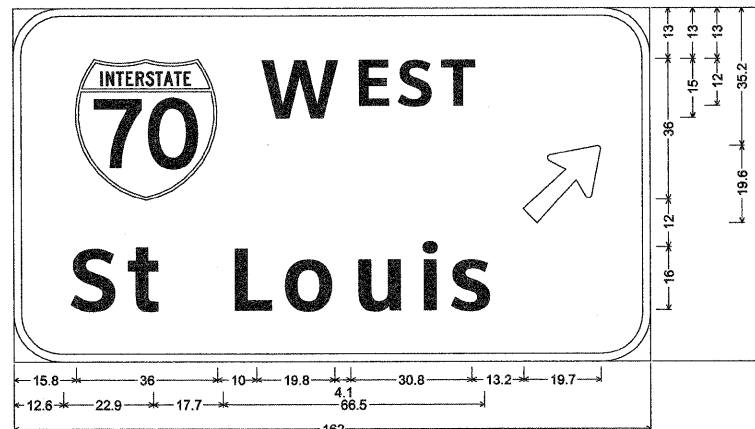

12.0" Radius, 2.0" Border, White on Orange;
[W] ClearviewHwy-5-W; [EST] ClearviewHwy-5-W; [St Louis] ClearviewHwy-5-W;
Arrow 80 - 25.0° 45°;
Table of widths and spaces.

15.8	36.0	10.0	19.8	4.1	7.7	3.1	8.7	2.6	8.7	13.2	19.7	12.6		
12.6	11.6	3.4	7.9	17.7	9.4	4.2	12.4	5.4	11.0	5.7	3.8	4.4	10.2	42.3

NOT TO SCALE

FILE NAME =	USER NAME = lunda	DESIGNED - ESW	REVISED - 4-20-10	STATE OF ILLINOIS DEPARTMENT OF TRANSPORTATION	SIGN PANEL DETAILS, SOUTH TRI LEVEL	F.A.I RTE.	SECTION	COUNTY	TOTAL SHEETS	SHEET NO.			
S:\Projects\403-00072-SI-70\dgn\5 Trilv\sign panel.dgn	DRAWN - ESW	REVISED -	57/70			(25-3)R	EFFINGHAM	1416	363				
PLOT SCALE = 100.0000' / IN.	CHECKED - BRM	REVISED -	SCALE: 1"=50'			SHEET NO. 11 OF 33 SHEETS		STA. TO STA.		FED. ROAD DIST. NO.	ILLINOIS FED. AID PROJECT		
PLOT DATE = 5/7/2010	DATE - 3-1-09	REVISED -	CONTRACT NO. 74296										