



DATE _____
 BY _____
 SURVEYED _____
 PLOTTED _____
 TEMPLATE _____
 NOTE BOOK _____
 AREAS CHECKED _____
 NO. _____

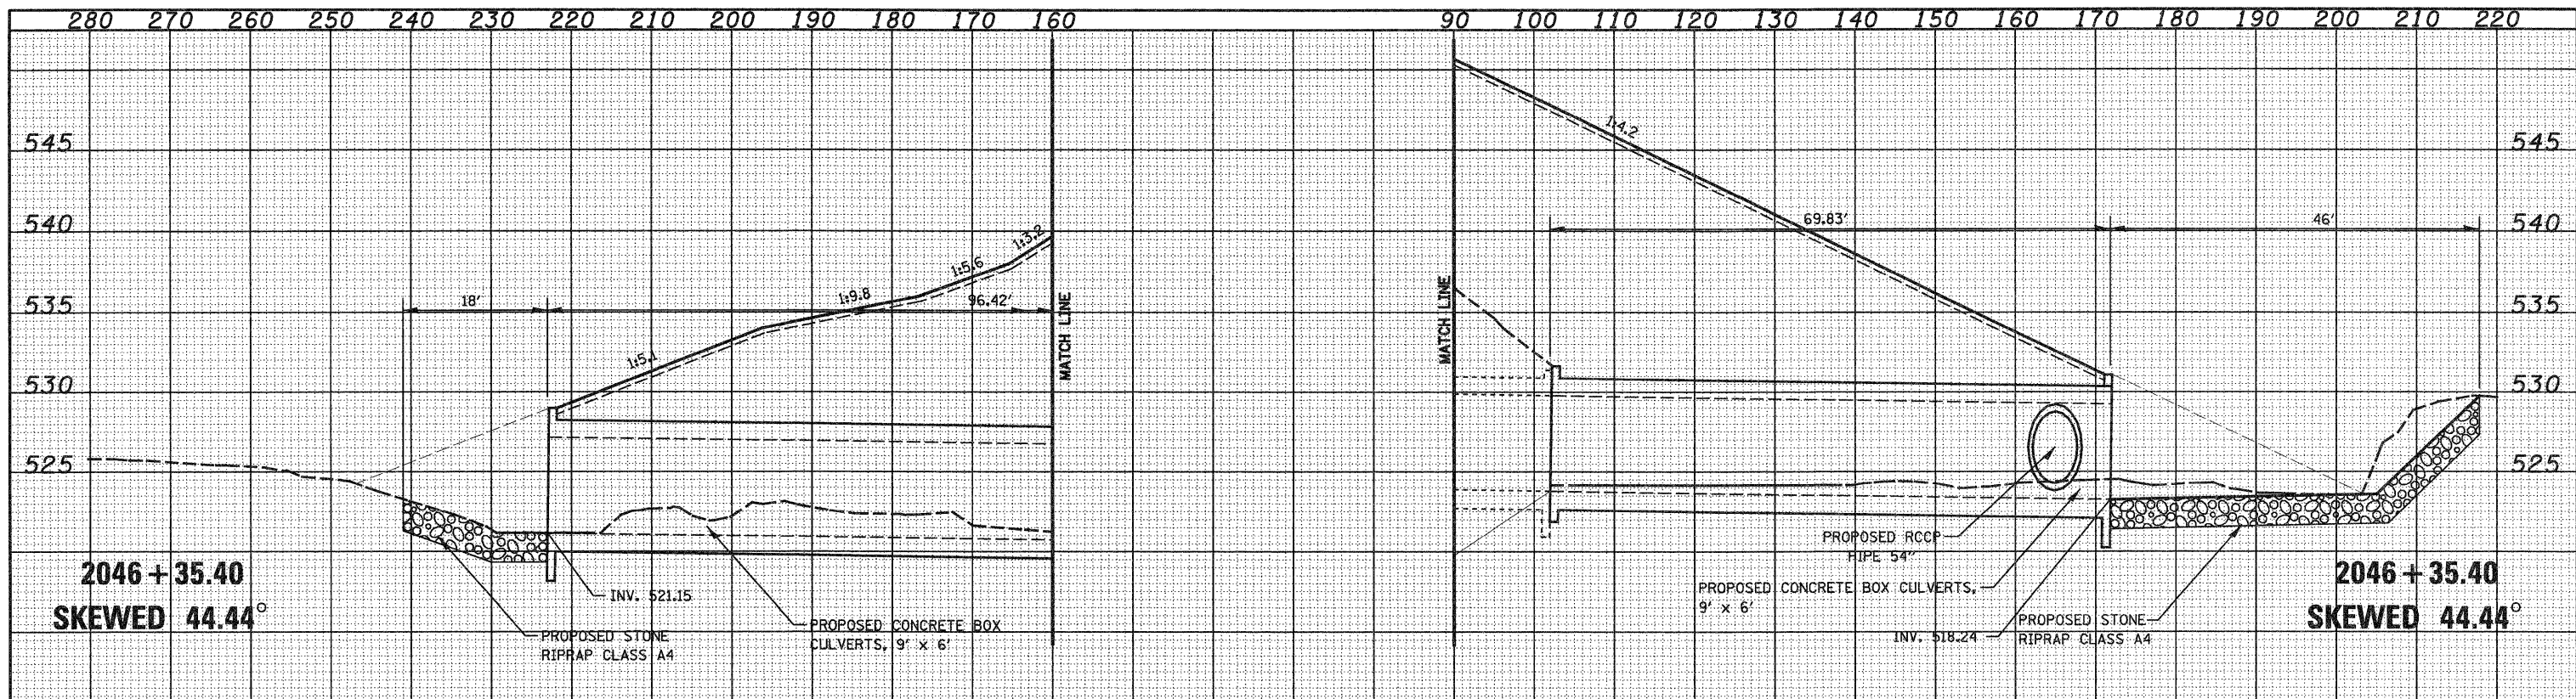

DATE _____
 BY _____
 SURVEYED _____
 PLOTTED _____
 TEMPLATE _____
 NOTE BOOK _____
 AREAS CHECKED _____
 NO. _____

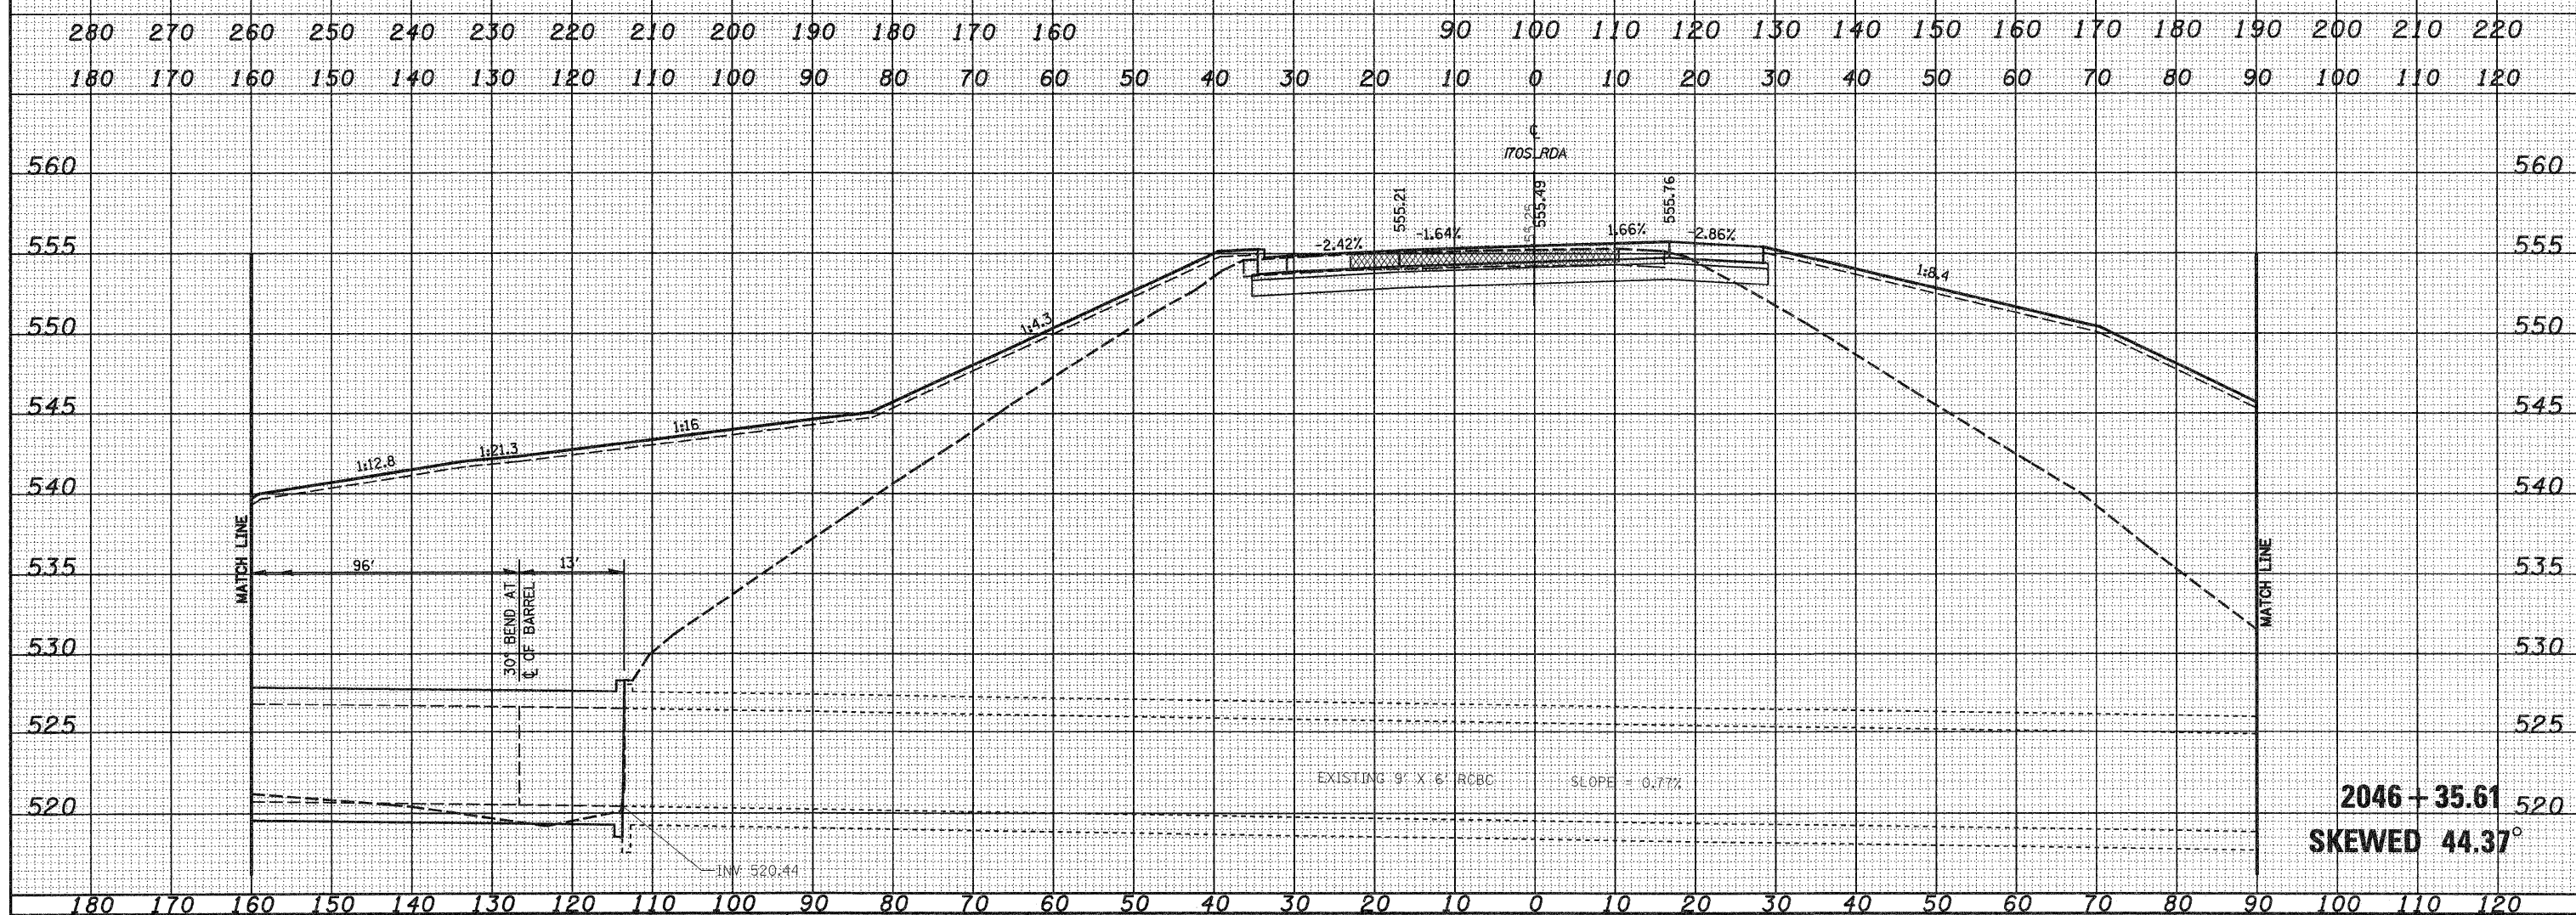

FILE NAME = S:\Projects\2008\25-31R\25-31R.dwg
 USER NAME = psul
 DESIGNED - JWS
 DRAWN - LEC
 CHECKED - BRM
 DATE - 2-25-08

DESIGNED - JWS
 DRAWN - LEC
 CHECKED - BRM
 DATE - 2-25-08

REVISIONS:
 REVISION NO. | DATE | BY | DESCRIPTION
 _____ | _____ | _____ | _____
 _____ | _____ | _____ | _____
 _____ | _____ | _____ | _____

STATE OF ILLINOIS
 DEPARTMENT OF TRANSPORTATION

CULVERT PROFILES, SOUTH TRI LEVEL ROADWAY A
 SCALE: 1"=10'
 SHEET NO. 3 OF 17 SHEETS
 STA. 2046+35.40 TO STA. 2046+35.40

F.A.T. RTE. 57/70
 SECTION (25-31R)
 COUNTY EFFINGHAM
 TOTAL SHEETS 1416
 SHEET NO. 478
 CONTRACT NO. 74296

FED. ROAD DIST. NO. ILLINOIS FED. AID PROJECT