


| | |
|----------|--|
| DATE | |
| BY | |
| SURVEYED | |
| PLOTTED | |
| TEMPLATE | |
| AREAS | |
| CHECKED | |
| NO. | |

| | |
|----------|--|
| DATE | |
| BY | |
| SURVEYED | |
| PLOTTED | |
| TEMPLATE | |
| AREAS | |
| CHECKED | |
| NO. | |

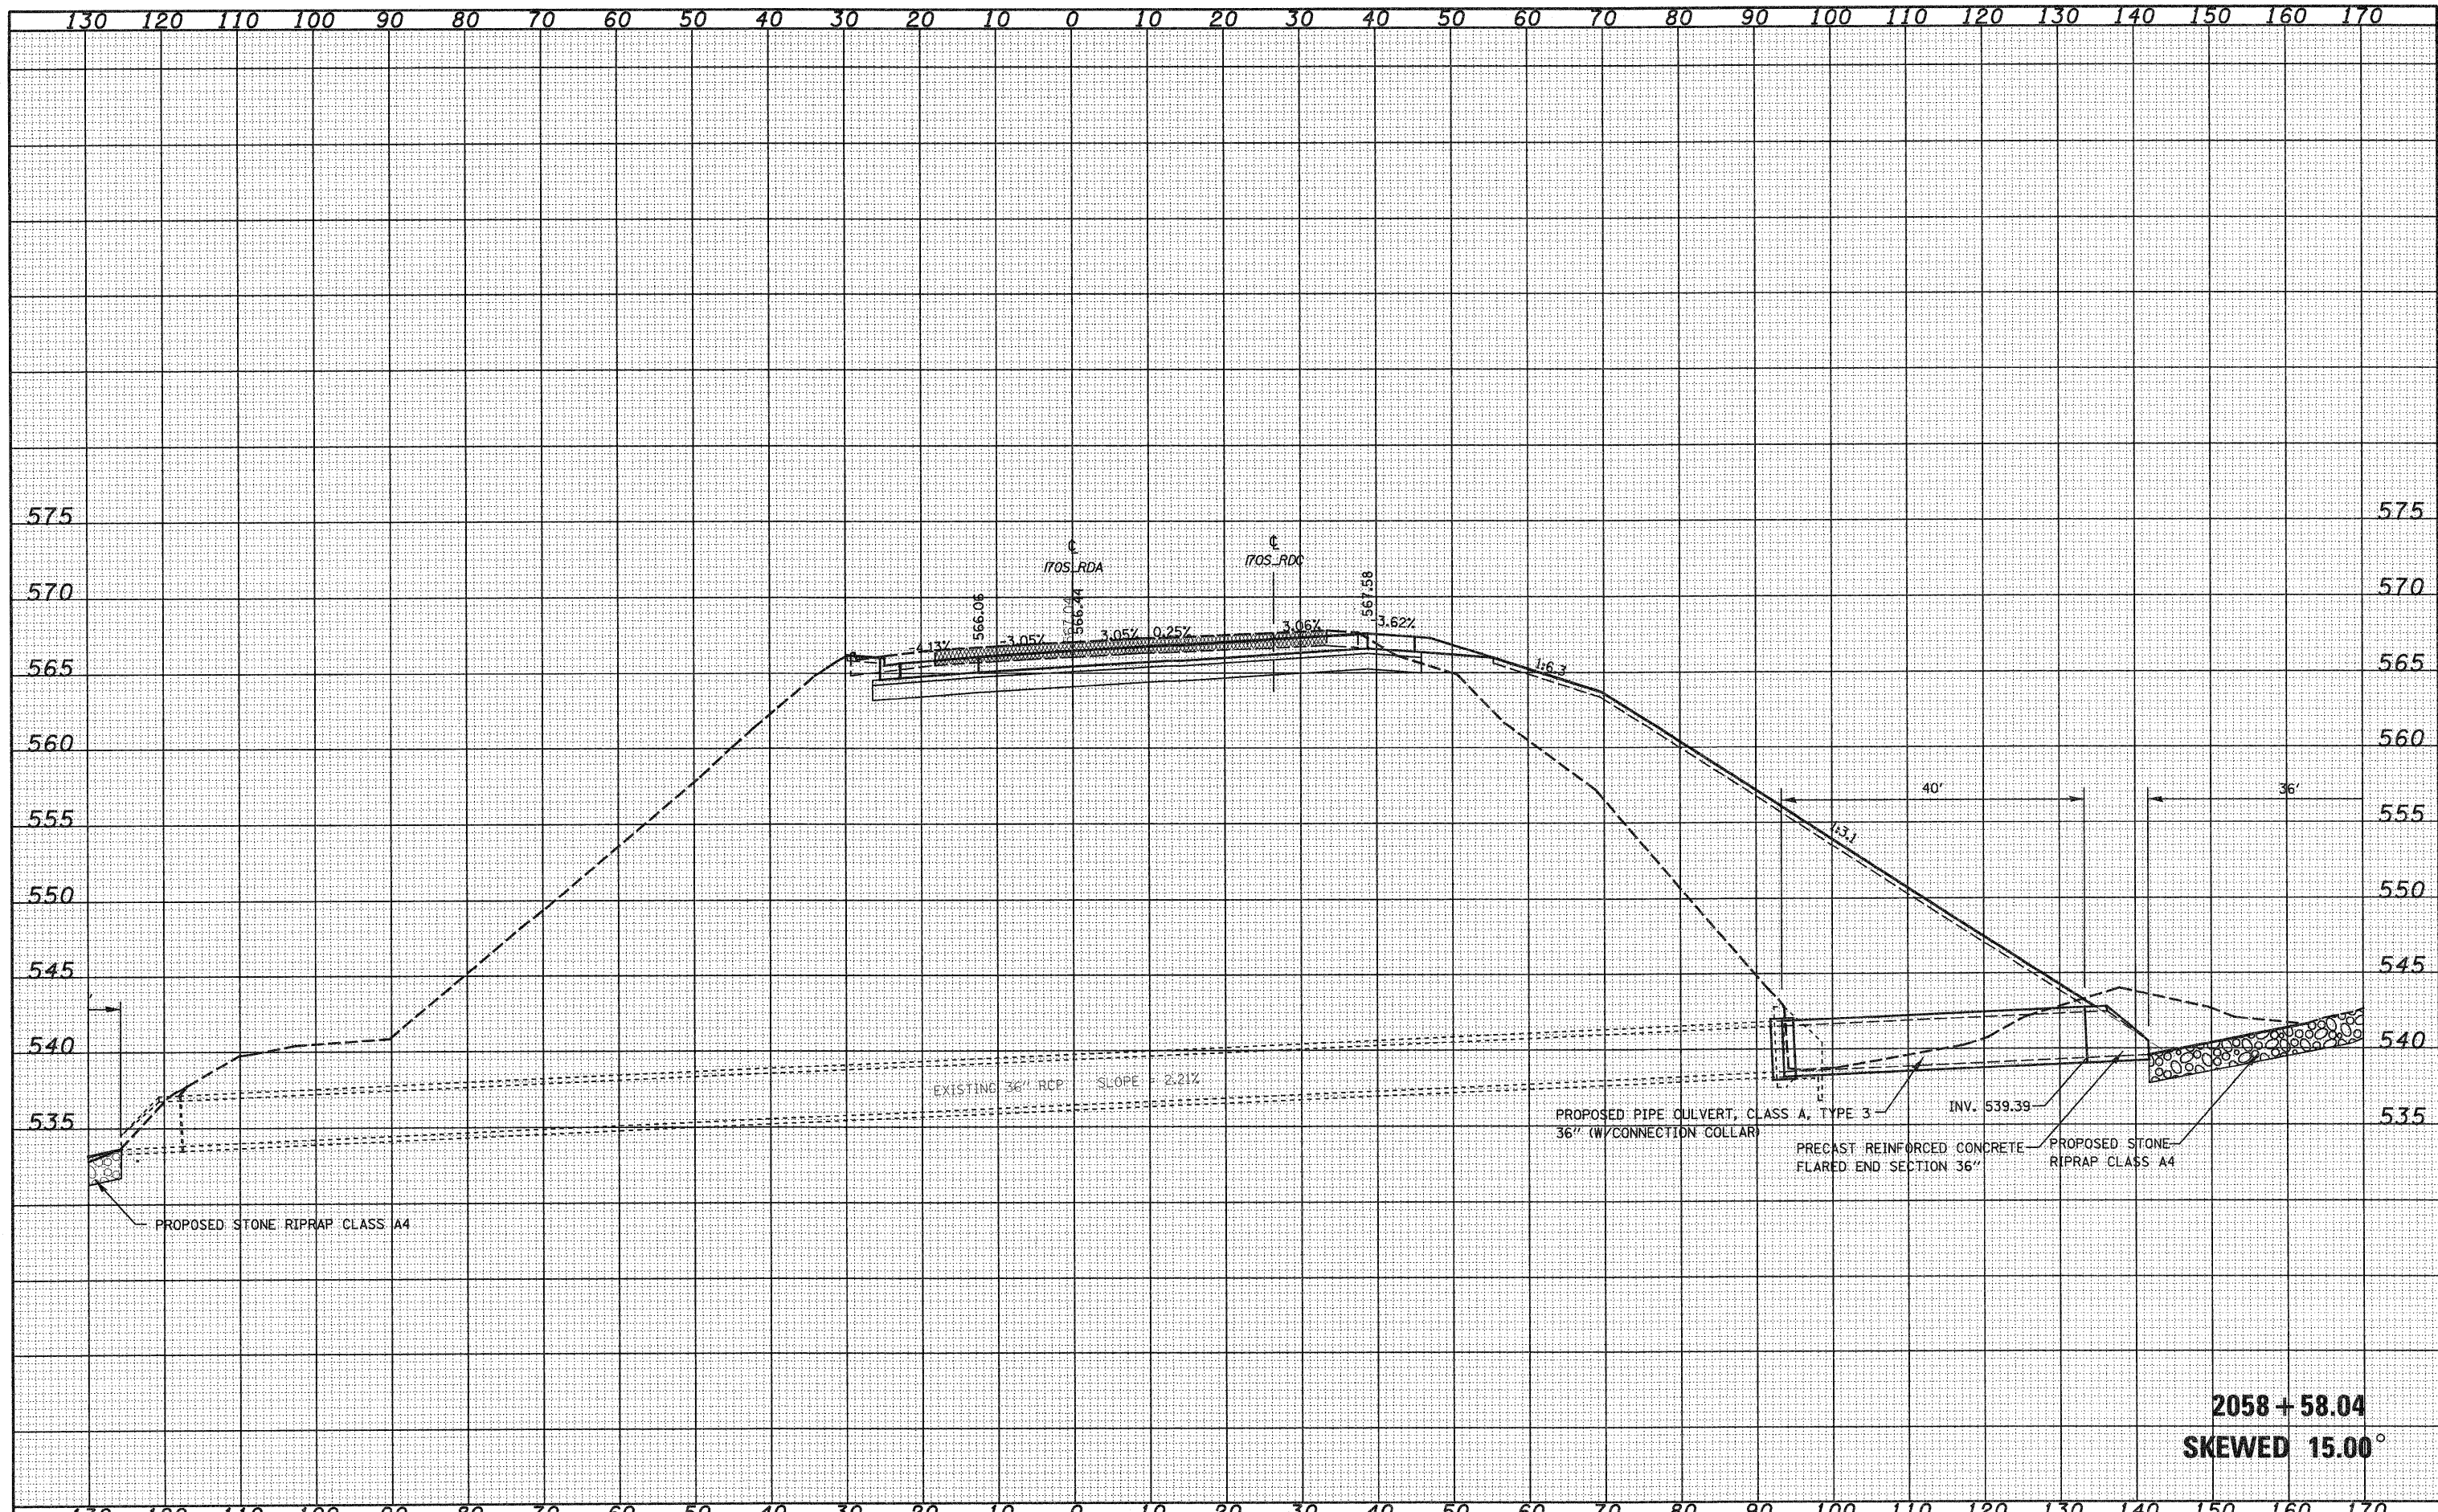

2058 + 58.04
SKEWED 15.00°

| | | | | | | | | | | | | |
|------------------------------------------------------|------------------------------|----------------|-----------|-----------------------------------------------------------|----------------------------------------------------|--------------------------|------------------------------------|---------------------|---------------------------|---------------------------|---------------|--|
| FILE NAME = | USER NAME = poul | DESIGNED - JWS | REVISED - | STATE OF ILLINOIS DEPARTMENT OF TRANSPORTATION | CULVERT PROFILES, SOUTH TRI LEVEL ROADWAY A | | F.A.I. RTE. 57/70 | SECTION (25-31R) | COUNTY EFFINGHAM | TOTAL SHEETS 1416 | SHEET NO. 479 | |
| SAProject\M02\07257\70\p15\In\hsh\cubert\p30\p30.dwg | PLOT SCALE = 20,0000 ' / IN. | DRAWN - LEC | REVISED - | | SCALE: 1"=10' | SHEET NO. 4 OF 17 SHEETS | STA. 2058+58.04 TO STA. 2058+58.04 | FED. ROAD DIST. NO. | ILLINOIS FED. AID PROJECT | CONTRACT NO. 74296 | | |
| | PLOT DATE = 2/11/2010 | CHECKED - BRM | REVISED - | | | | | | | | | |
| | | DATE - 2-25-08 | REVISED - | | | | | | | | | |