


DATE	
BY	
DESIGNED	
PLOTTED	
TEMPLATE	
AREAS	
CHECKED	
FINAL SURVEY	
NOTE BOOK	
NO.	

DATE	
BY	
DESIGNED	
PLOTTED	
TEMPLATE	
AREAS	
CHECKED	
ORIGINAL SURVEY	
NOTE BOOK	
NO.	

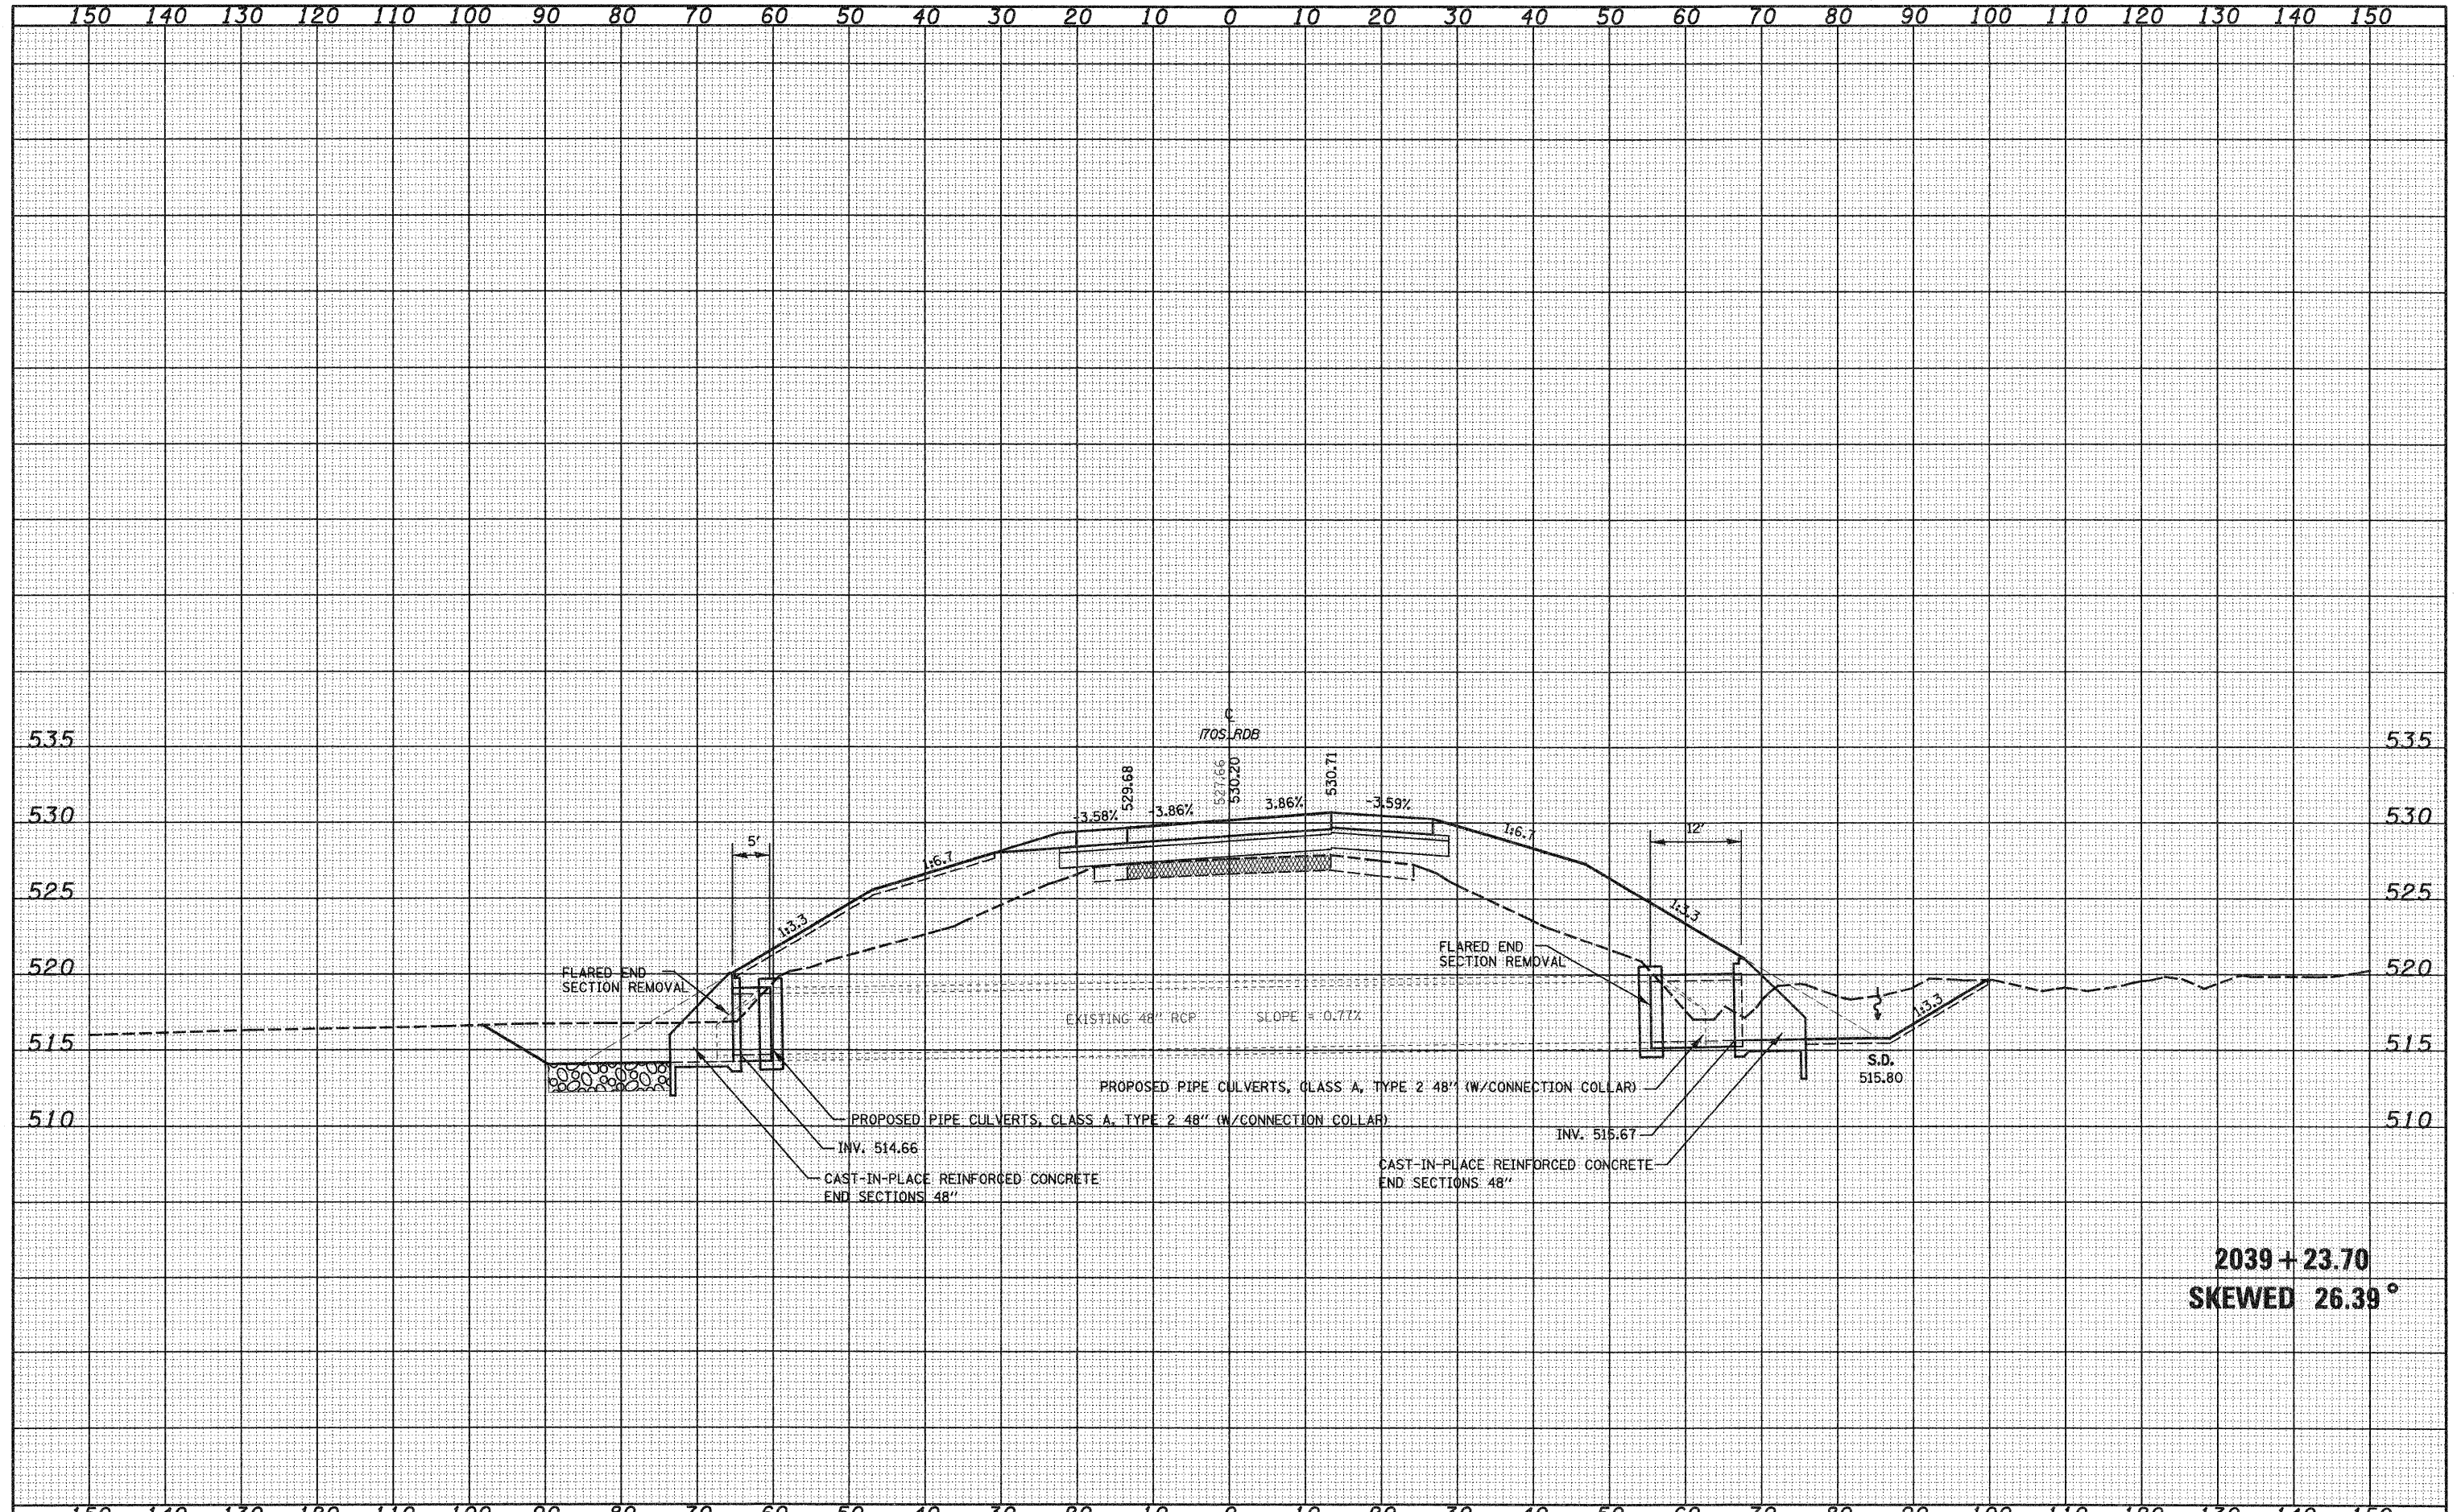

2039 + 23.70  
SKEWED 26.39°

FILE NAME =	USER NAME = poui	DESIGNED - JWS	REVISED -	<b>STATE OF ILLINOIS DEPARTMENT OF TRANSPORTATION</b>	<b>CULVERT PROFILES, SOUTH TRI LEVEL ROADWAY B</b>		F.A.I. RTE.	SECTION	COUNTY	TOTAL SHEETS	SHEET NO.	
3:\Projects\03-0007-57-70\dwg\5 TriLevelCulvert\p030007.dwg		DRAWN - LEC	REVISED -		SCALE: 1"=10'	SHEET NO. 7 OF 17 SHEETS	STA. 2039+23.70 TO STA. 2039+23.70	57/70	(25-3)R	EFFINGHAM	1416	482
		CHECKED - BRM	REVISED -					FED. ROAD DIST. NO.		ILLINOIS FED. AID PROJECT		
		DATE - 2-25-08	REVISED -					CONTRACT NO. 74296				