


FINAL SURVEY SURVEYED PLOTTED TEMPLATE AREAS CHECKED NO. BY DATE

ORIGINAL SURVEY SURVEYED PLOTTED TEMPLATE AREAS CHECKED NO. BY DATE

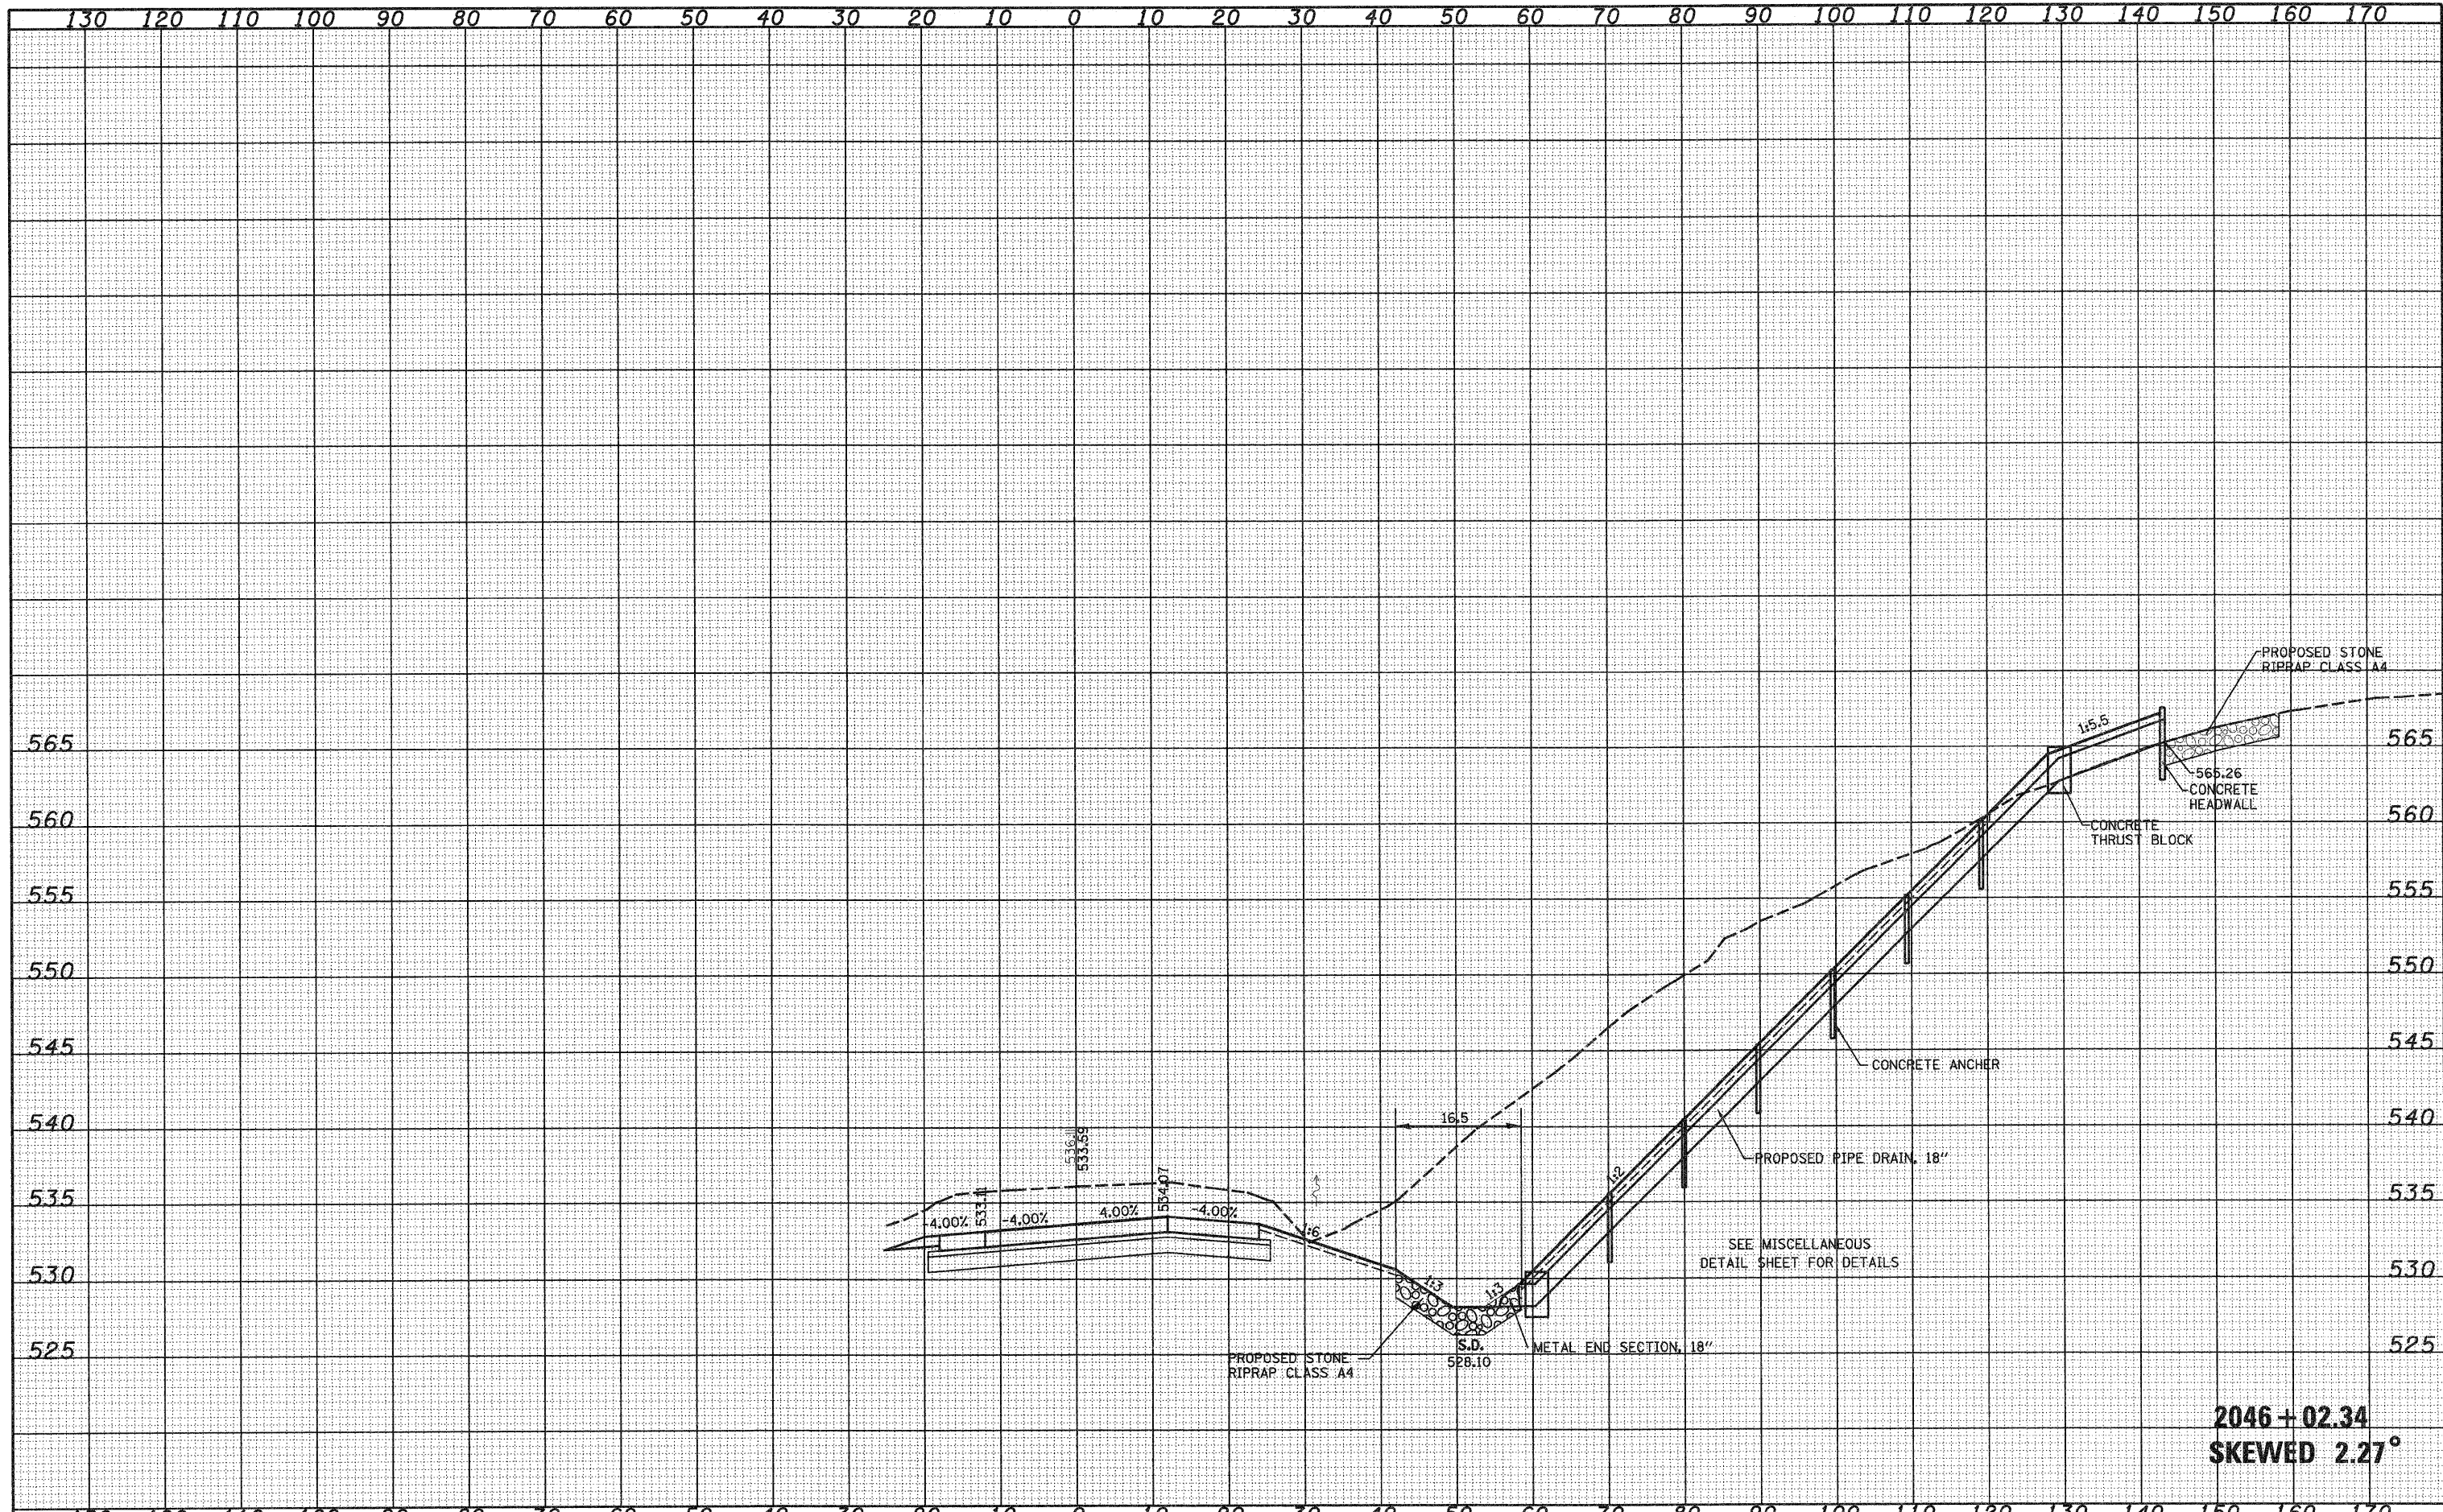

2046+02.34
SKEWED 2.27°

FILE NAME =	USER NAME = paul	DESIGNED - JWS	REVISED -	STATE OF ILLINOIS DEPARTMENT OF TRANSPORTATION	CULVERT PROFILES, SOUTH TRI LEVEL ROADWAY B		F.A.I. RTE. 57/70	SECTION (25-3)R	COUNTY EFFINGHAM	TOTAL SHEETS 1416	SHEET NO. 483	
S:\Projects\403-00072-57-70\dwg\5 Trill.v\kash.cou\trprof15R08.dgn	PLOT SCALE = 20,00000 ' / IN.	DRAWN - MAB	REVISED -		SCALE: 1"=10'	SHEET NO. 8 OF 17 SHEETS	STA. 2046+02.34 TO STA. 2046+02.34	FED. ROAD DIST. NO.	ILLINOIS FED. AID PROJECT	CONTRACT NO. 74296		
	PLOT DATE = 2/11/2010	CHECKED - BRM	REVISED -									
		DATE - 2-25-08	REVISED -									