


DATE	
BY	
ORIGINAL SURVEY	
SURVEYED	
PLOTTED	
TEMPLATE	
NOTE BOOK	
AREAS CHECKED	
NO.	

DATE	
BY	
ORIGINAL SURVEY	
SURVEYED	
PLOTTED	
TEMPLATE	
NOTE BOOK	
AREAS CHECKED	
NO.	

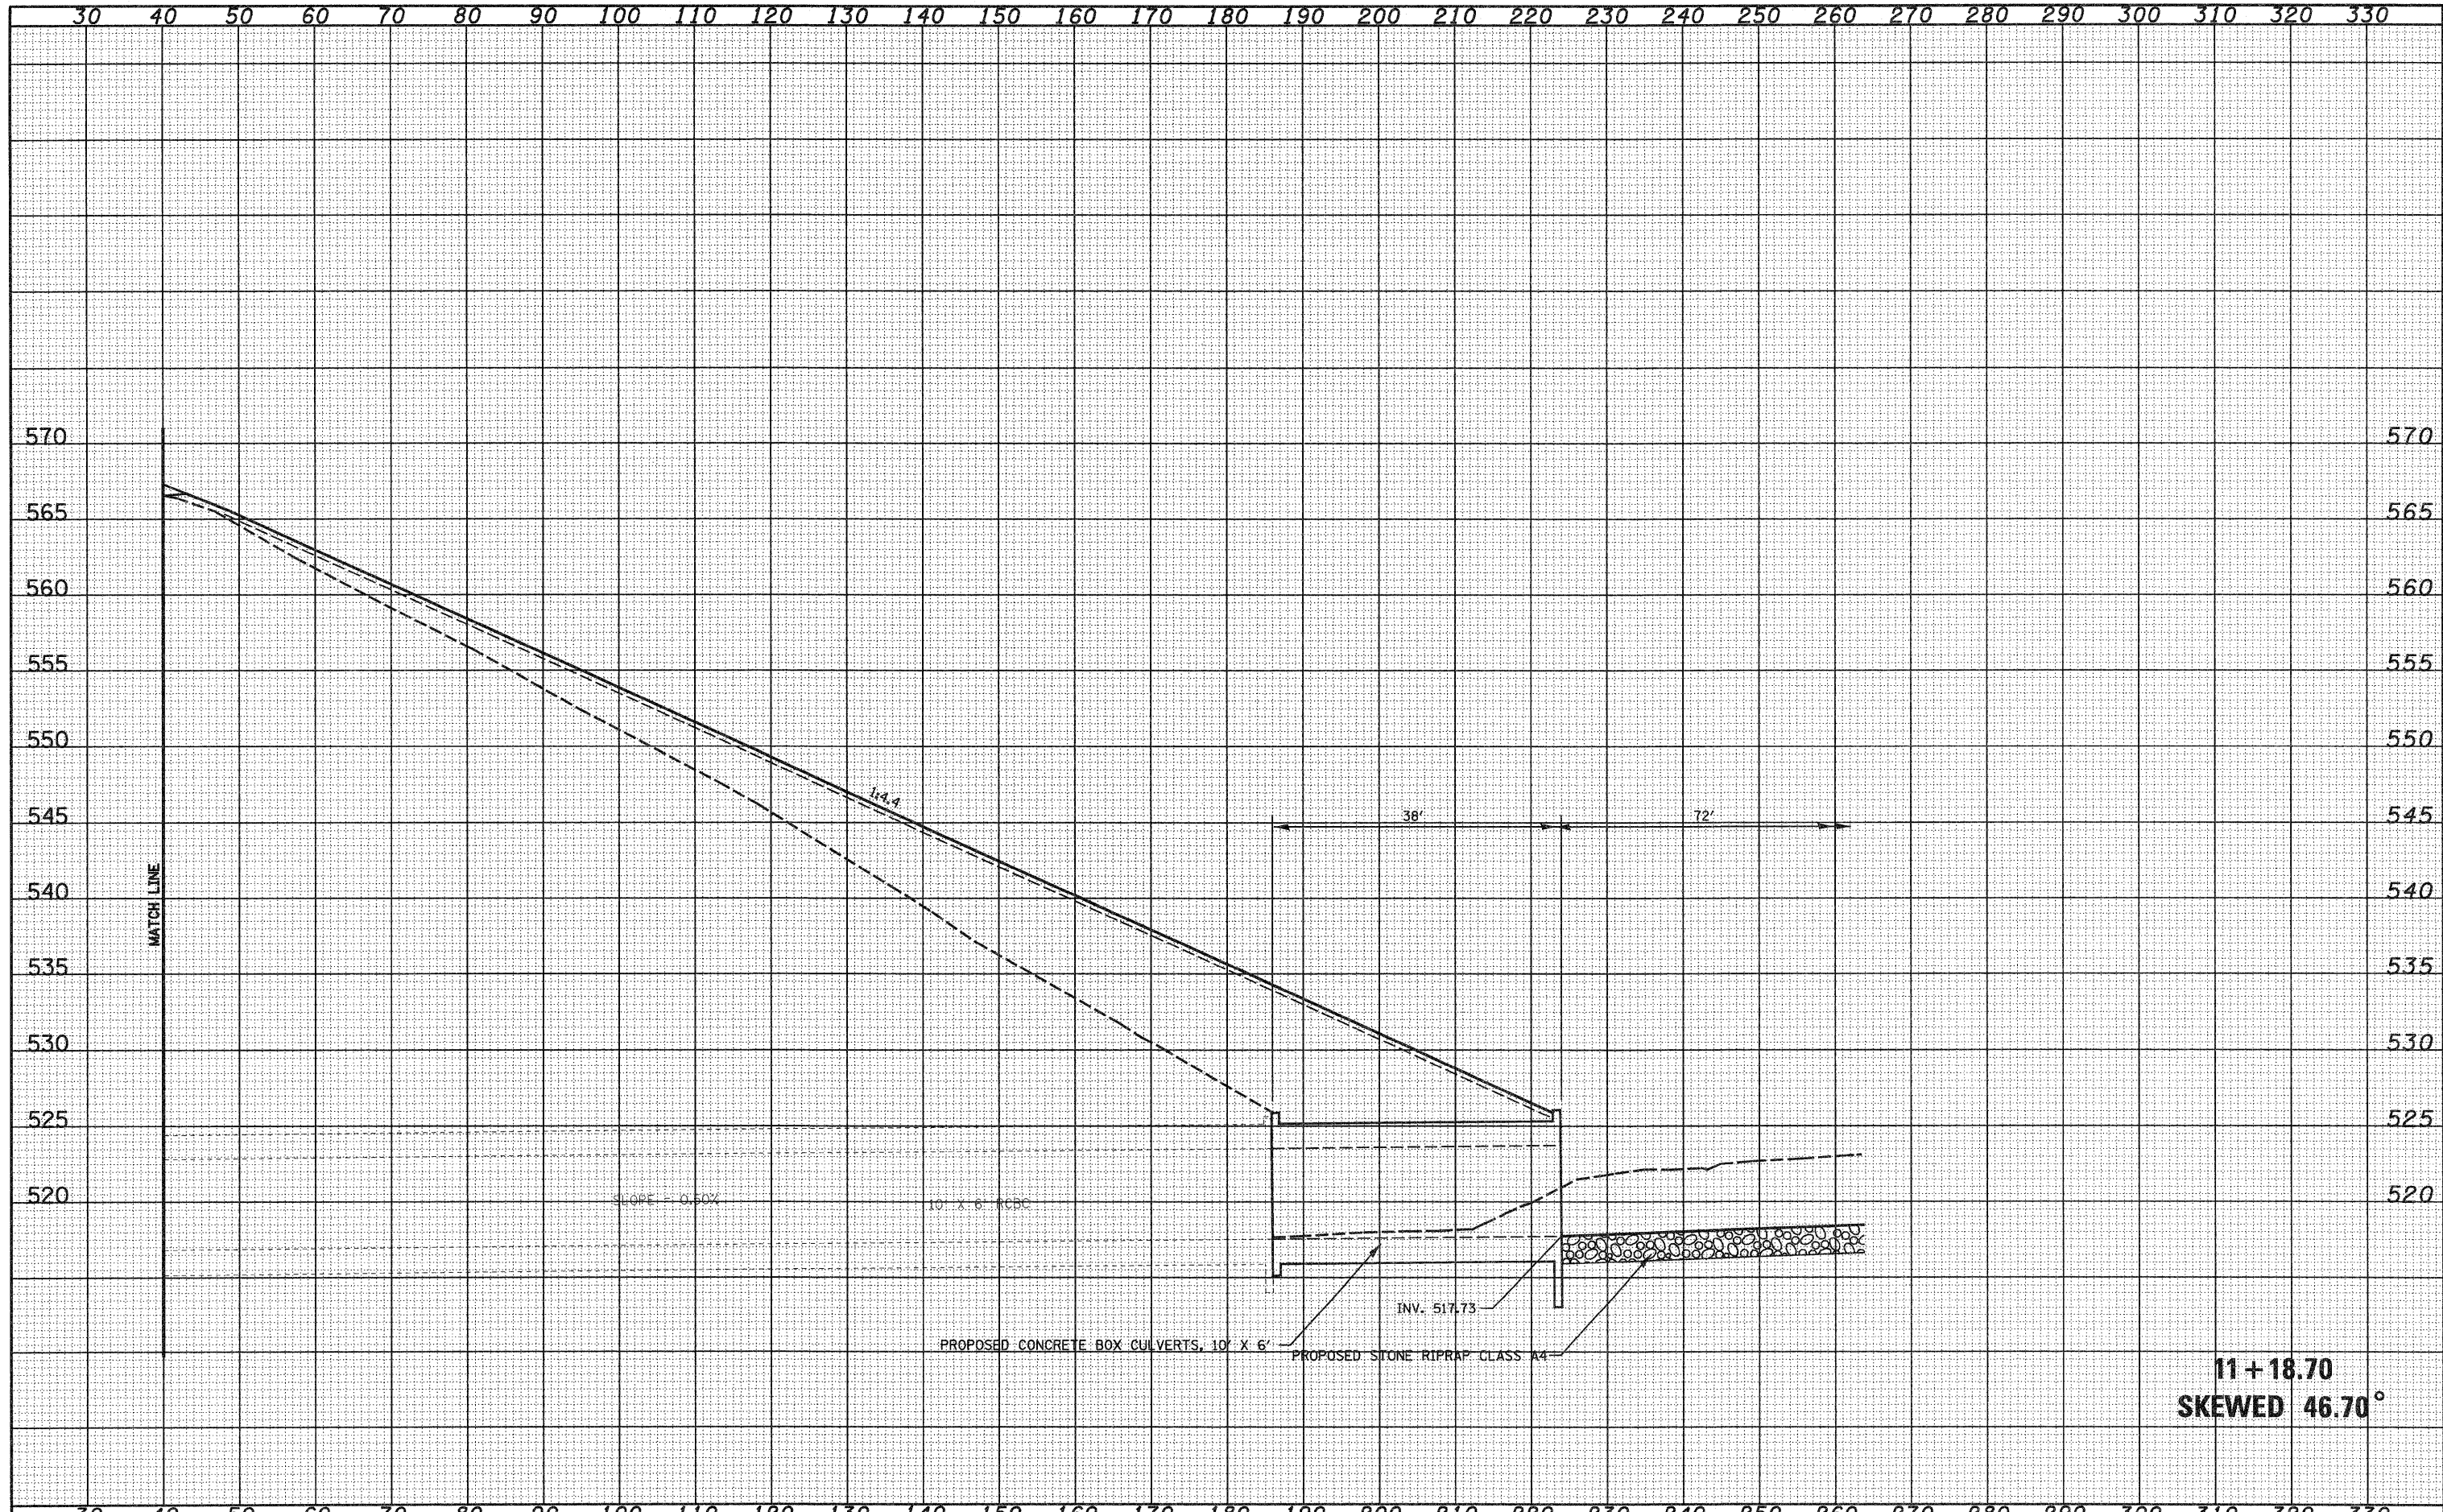

FILE NAME =	USER NAME = paul	DESIGNED - JWS	REVISED -	STATE OF ILLINOIS DEPARTMENT OF TRANSPORTATION	CULVERT PROFILES, SOUTH TRI LEVEL RAMP F			F.A.I. RTE.	SECTION	COUNTY	TOTAL SHEETS	SHEET NO.
20Project\M3\B072.57\11d\15 TriLevelSubgrade.dwg	PLOT SCALE = 20.0000' / IN.	DRAWN - LEC	REVISED -					57/70	(25-3)R	EFFINGHAM	1416	490
PLOT DATE = 2/11/2010	DATE - 2+25+08	CHECKED - BRM	REVISED -					CONTRACT NO. 74296				
		DATE - 2+25+08	REVISED -					FED. ROAD DIST. NO. ILLINOIS FED. AID PROJECT				
				SCALE: 1"=10'			SHEET NO. 15 OF 17 SHEETS		STA. 11+18.32 TO STA. 11+18.32			