


DATE	
BY	
SURVEYED	
PLOTTED	
TEMPLATE	
AREAS	
CHECKED	
FINAL SURVEY	
NOTE BOOK	
NO.	

DATE	
BY	
SURVEYED	
PLOTTED	
TEMPLATE	
AREAS	
CHECKED	
ORIGINAL SURVEY	
NOTE BOOK	
NO.	

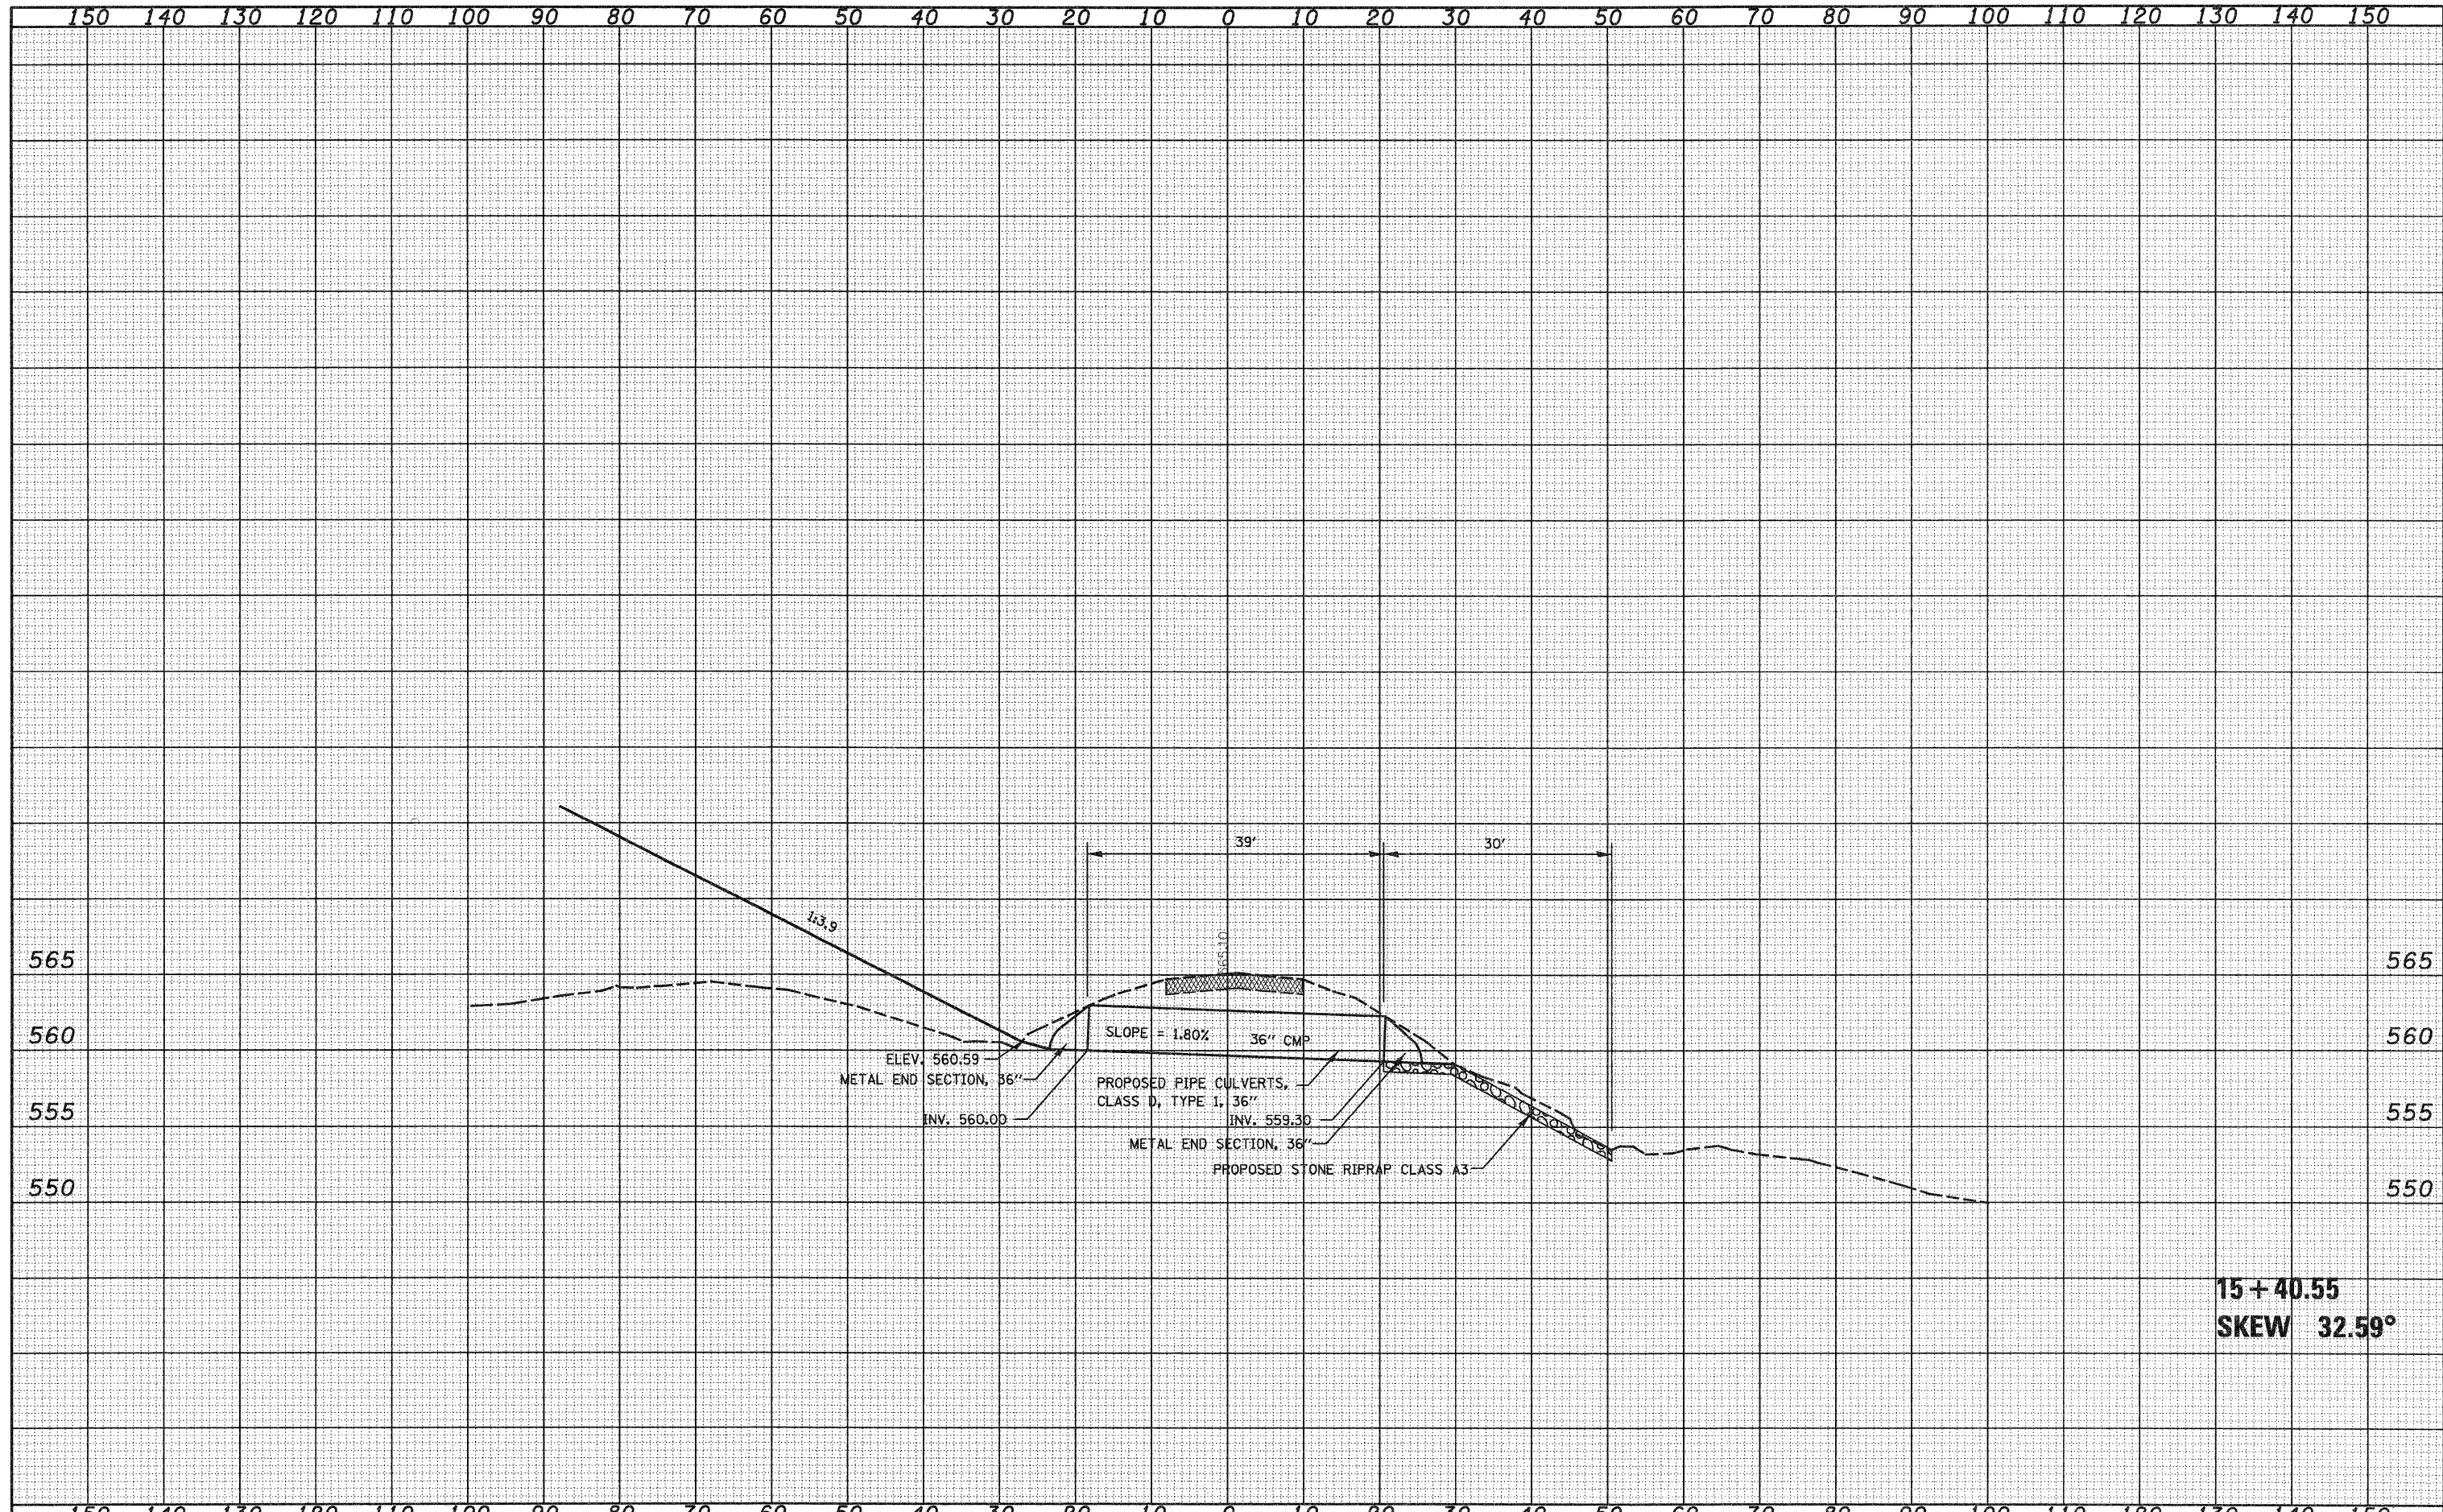

15 + 40.55
SKEW 32.59°

FILE NAME =	USER NAME = paul	DESIGNED - JWS	REVISED -	STATE OF ILLINOIS DEPARTMENT OF TRANSPORTATION	CULVERT PROFILES, FRONTAGE ROAD 2			F.A.I. RTE.	SECTION	COUNTY	TOTAL SHEETS	SHEET NO.	
50\Projects\MD 0072.57\04d\15 Trk\Task\FR02.dwg		DRAWN - LEC	REVISED -		SCALE: 1"=10'	SHEET NO. 17 OF 17 SHEETS	STA. 15+40.55 TO STA. 15+40.55	57/70	(25-3,4)R	EFFINGHAM	1416	492	
		CHECKED - BRM	REVISED -										
		DATE -	REVISED -										
								FED. ROAD DIST. NO. ILLINOIS FED. AID PROJECT		CONTRACT NO. 74296			