


DATE	
BY	
DESIGNED	
DRAWN	
CHECKED	
DATE	
FILE NAME	
USER NAME	
DESIGNED	
DRAWN	
CHECKED	
DATE	

DATE	
BY	
DESIGNED	
DRAWN	
CHECKED	
DATE	
FILE NAME	
USER NAME	
DESIGNED	
DRAWN	
CHECKED	
DATE	

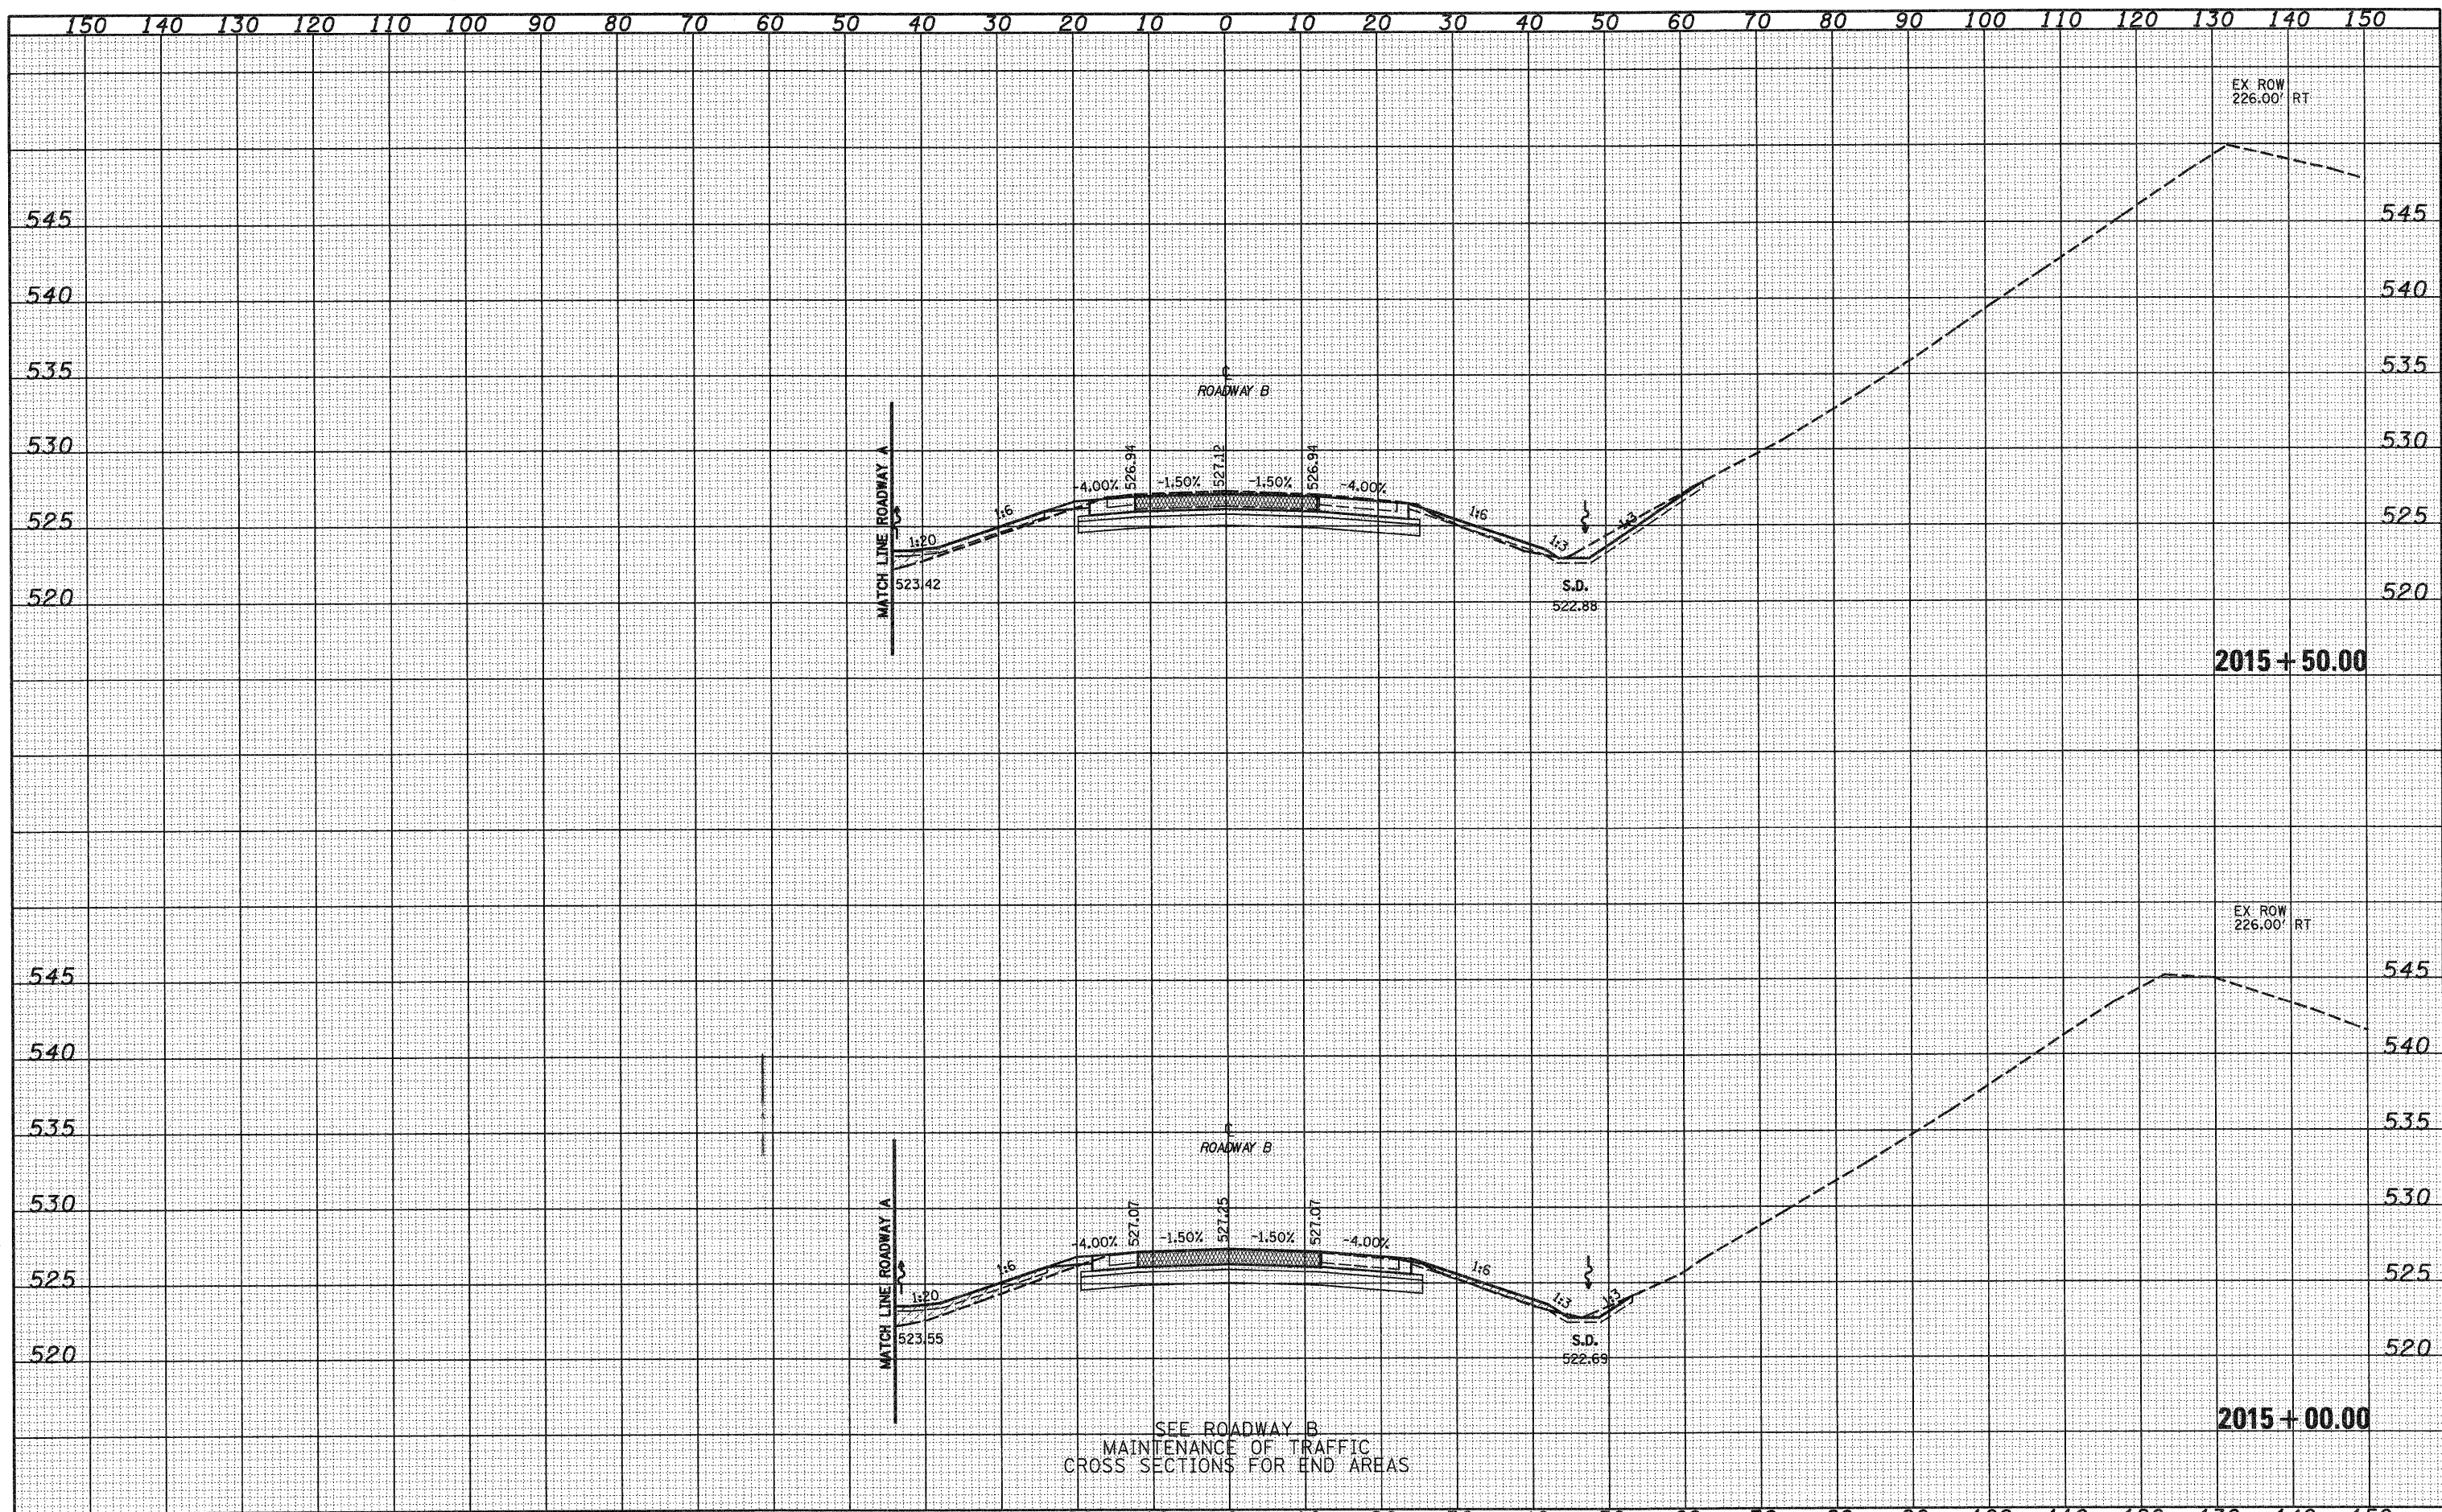

SEE ROADWAY B
MAINTENANCE OF TRAFFIC
CROSS SECTIONS FOR END AREAS

FILE NAME =	USER NAME = lunda	DESIGNED - JWS	REVISED -	STATE OF ILLINOIS DEPARTMENT OF TRANSPORTATION	CROSS SECTIONS SOUTH TRI LEVEL - ROADWAY B	F.A.I. RTE.	SECTION	COUNTY	TOTAL SHEETS	SHEET NO.	
57/70	(25-3)R	EFFINGHAM	1416			495					
SCALE: 1"=10'						SHEET NO. 1 OF 108 SHEETS	STA. 2015+00.00 TO STA. 2015+50.00	FED. ROAD DIST. NO.	ILLINOIS FED. AID PROJECT	CONTRACT NO. 74296	
PLOT SCALE = 20,0000' / IN.	CHECKED - BRM	DATE - 2-25-08	REVISED -								
PLOT DATE = 2/9/2010	DATE - 2-25-08	REVISED -	REVISED -								