


DATE	
BY	
FINAL SURVEY	
PLOTTED	
NOTE BOOK	
AREAS CHECKED	
NO.	

DATE	
BY	
ORIGINAL SURVEY	
PLOTTED	
NOTE BOOK	
AREAS CHECKED	
NO.	

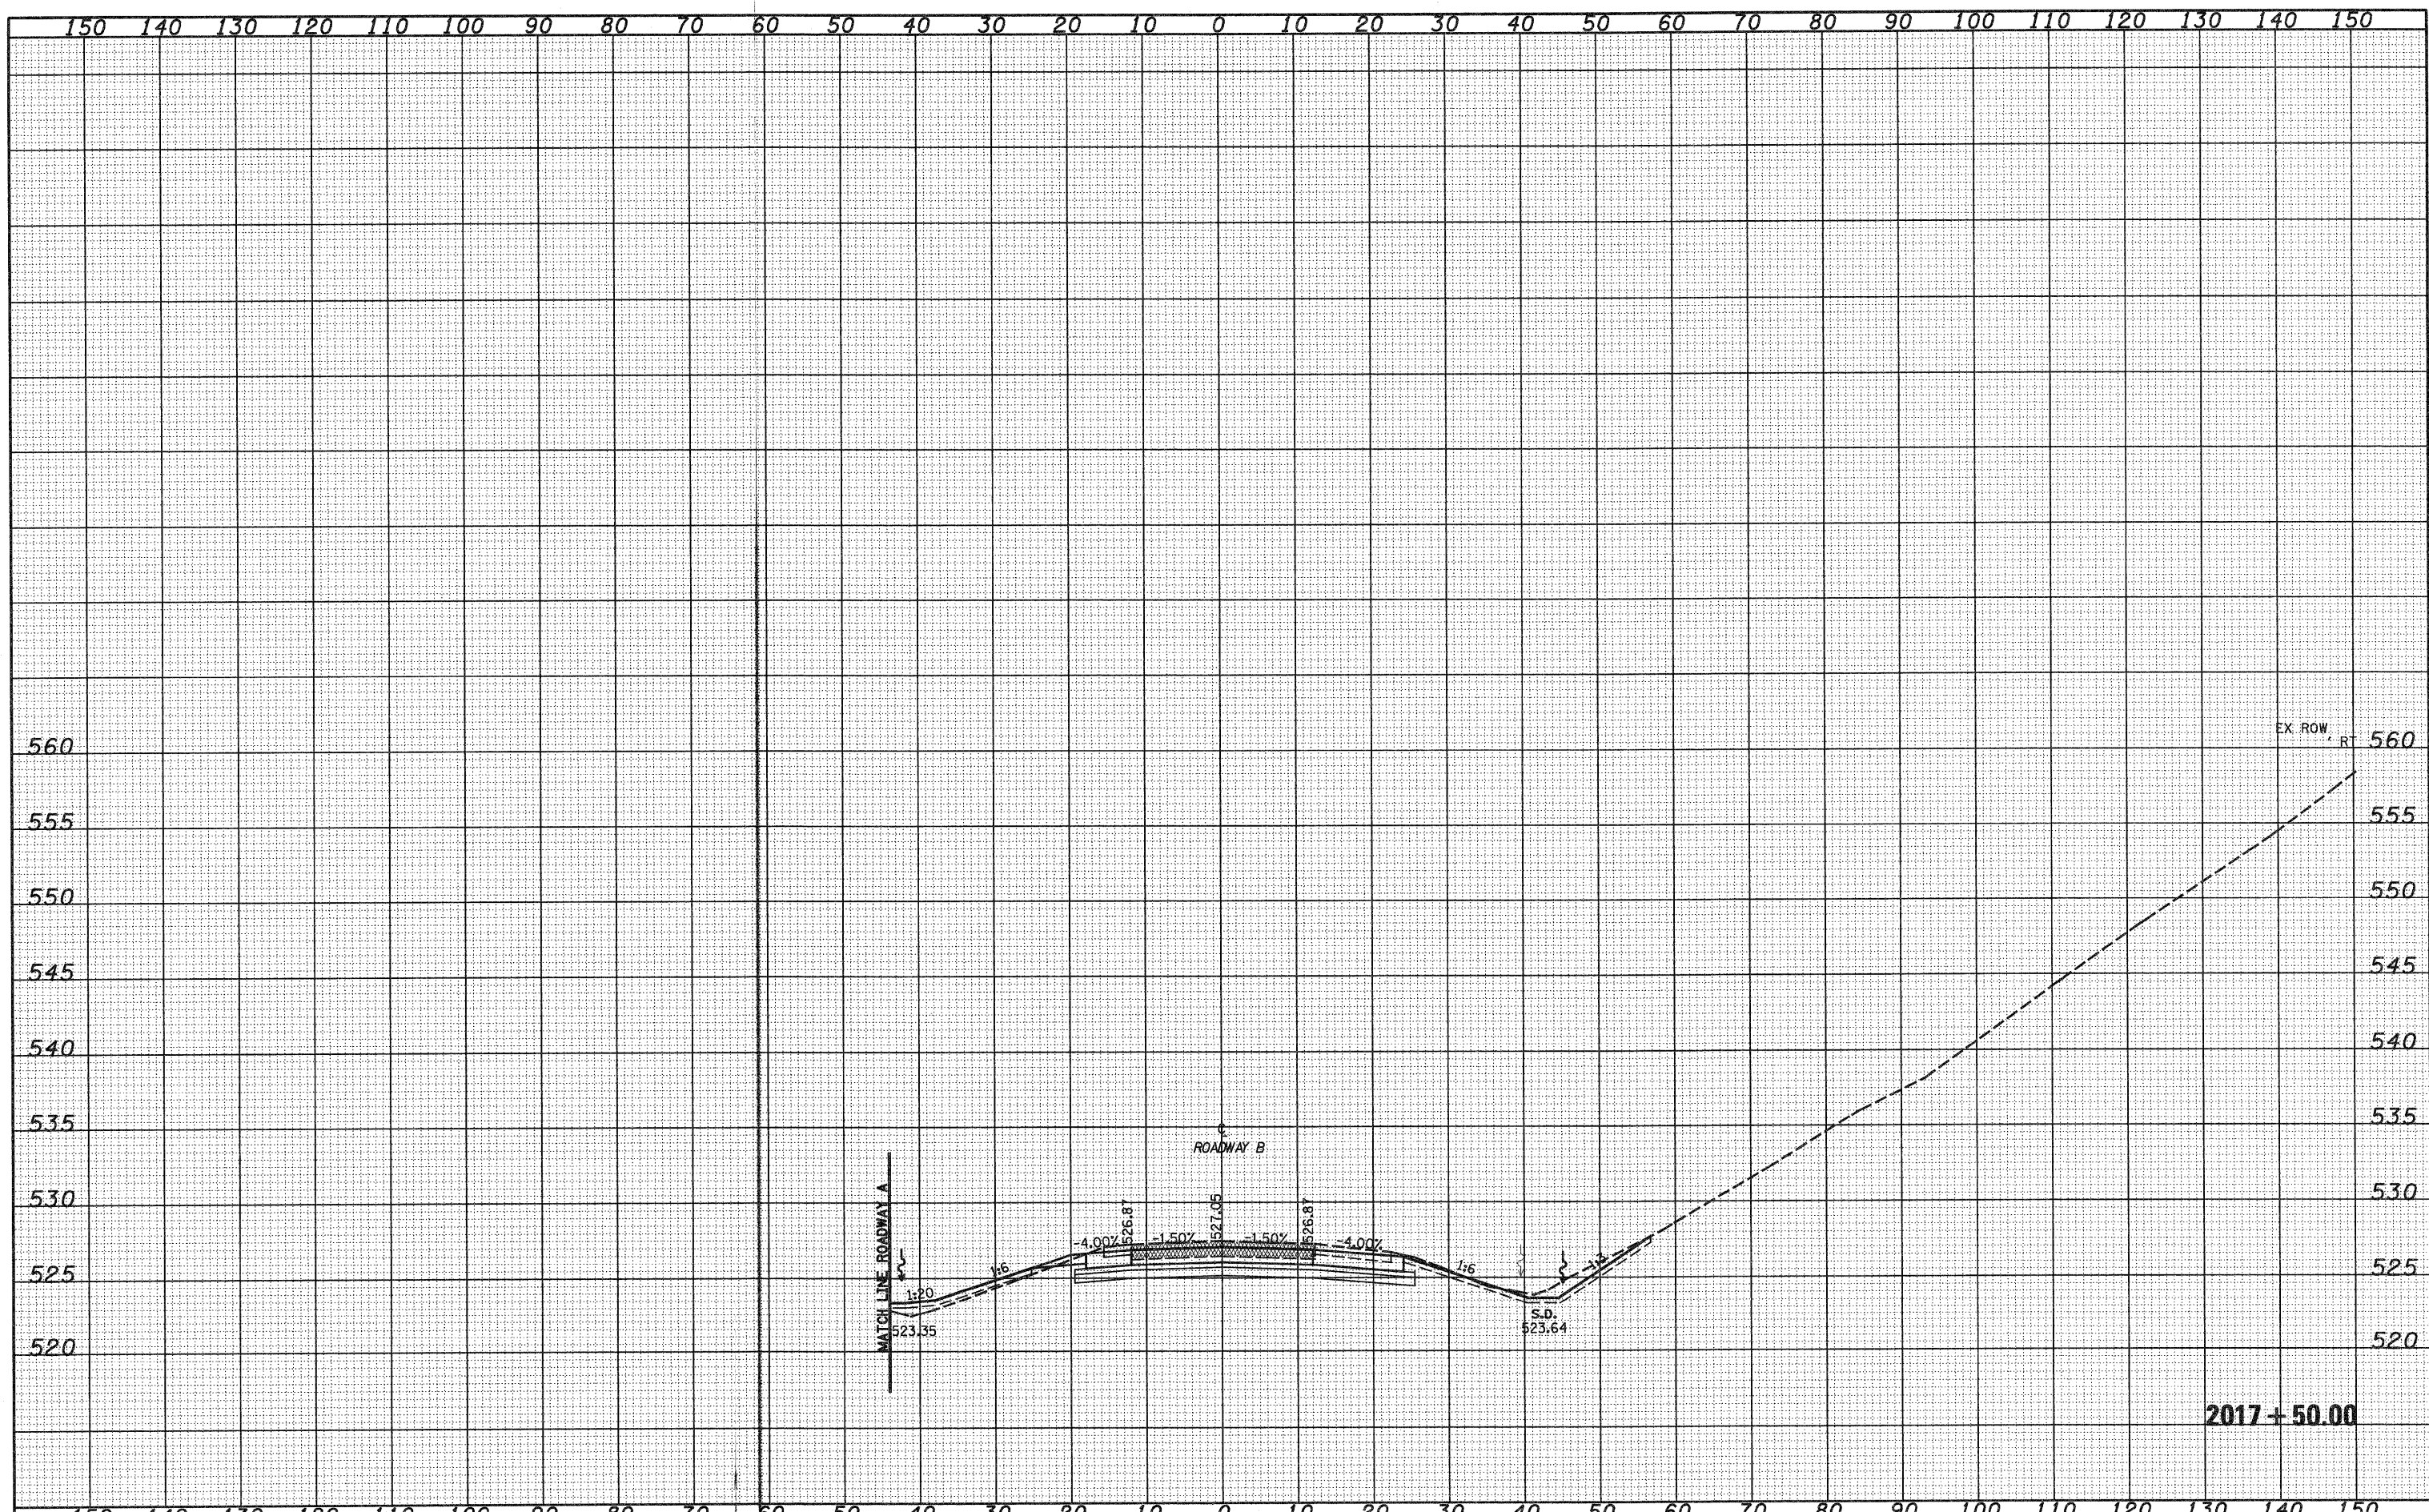

2017 + 50.00

FILE NAME =	USER NAME = linda	DESIGNED - JWS	REVISED -	STATE OF ILLINOIS DEPARTMENT OF TRANSPORTATION	CROSS SECTIONS SOUTH TRI LEVEL - ROADWAY B	F.A.I. RTE.	SECTION	COUNTY	TOTAL SHEETS	SHEET NO.
S:\Projects\401\107-57-70\Drawings\176508.dwg	PLOT SCALE = 20.0000' / IN.	DRAWN - LEC	REVISED -			57/70	(25-3)R	EFFINGHAM	1416	499
PLOT DATE = 2/9/2010	DATE - 2-25-08	CHECKED - BEM	REVISED -			CONTRACT NO. 74296				
		DATE - 2-25-08	REVISED -			SCALE: 1"=10' SHEET NO. 5 OF 108 SHEETS STA. 2017+50.00 TO STA. 2017+50.00 FED. ROAD DIST. NO. ILLINOIS FED. AID PROJECT				