


DATE: _____
 BY: _____
 SURVEYED: _____
 PLOTTED: _____
 FINAL SURVEY: _____
 NOTE BOOK: _____
 NO.: _____

DATE: _____
 BY: _____
 SURVEYED: _____
 PLOTTED: _____
 ORIGINAL SURVEY: _____
 NOTE BOOK: _____
 NO.: _____

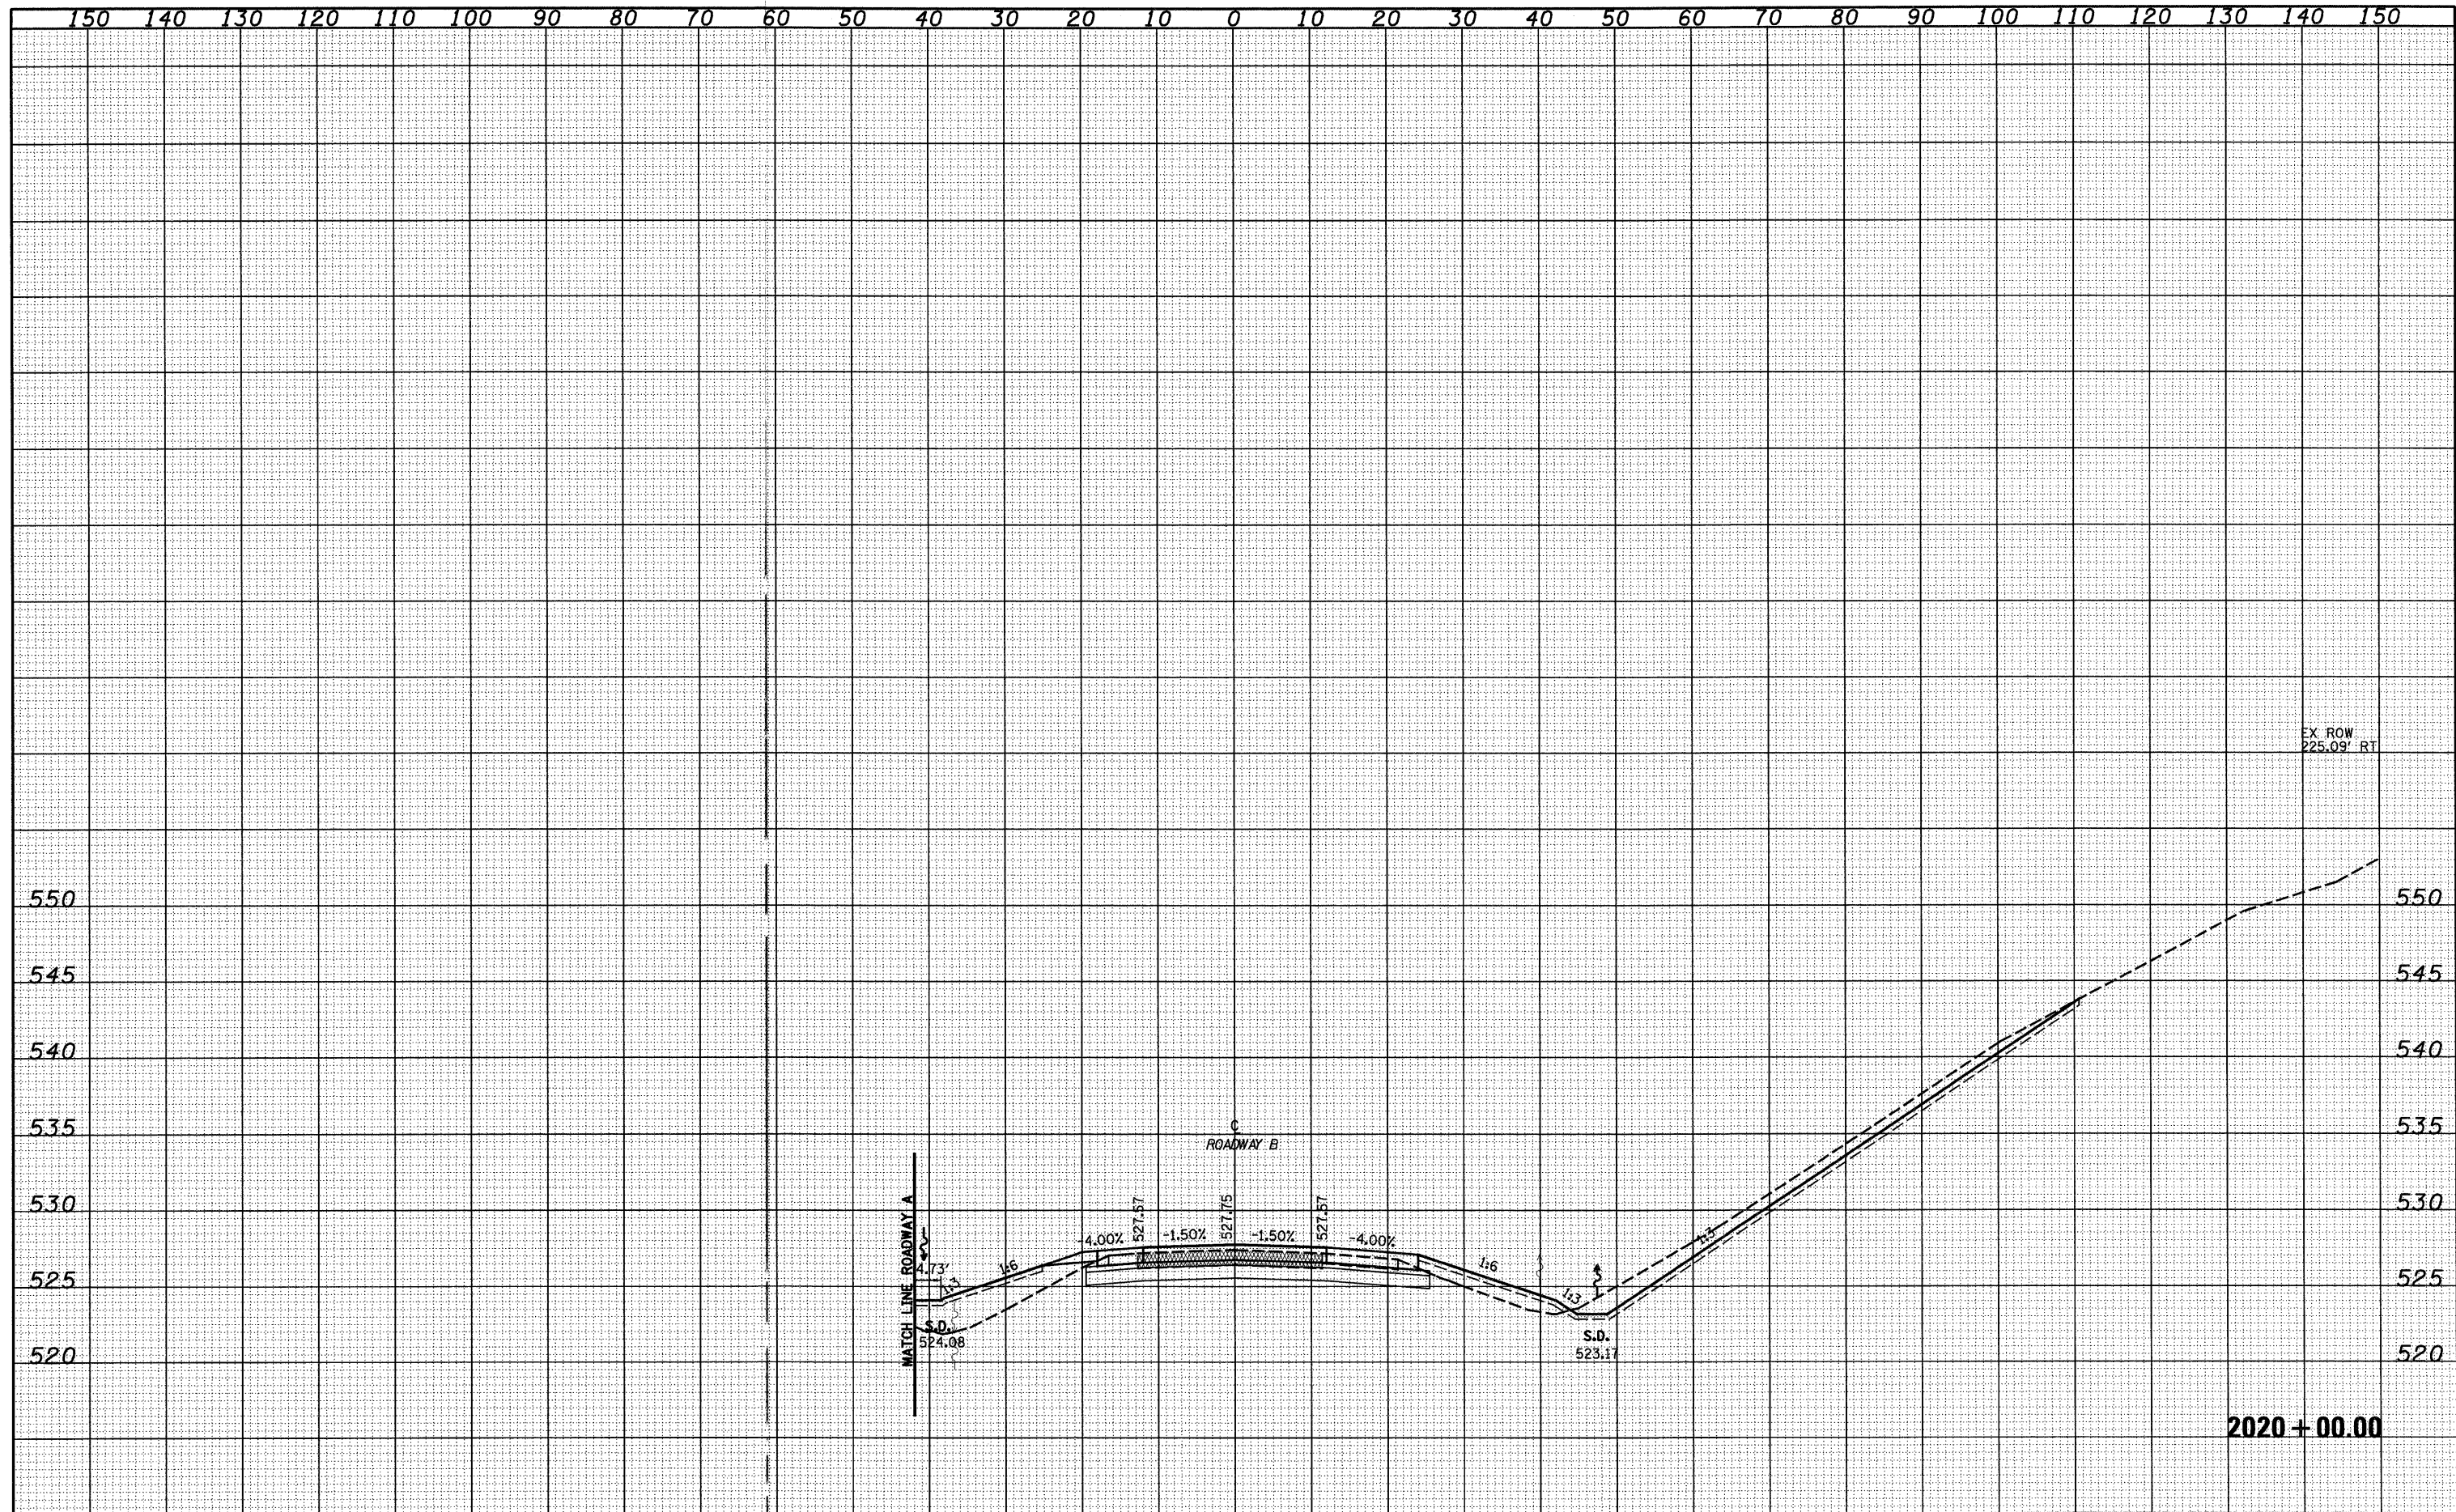

FILE NAME =	USER NAME = lvrda	DESIGNED - JWS	REVISED -	STATE OF ILLINOIS DEPARTMENT OF TRANSPORTATION	CROSS SECTIONS SOUTH TRI LEVEL - ROADWAY B		F.A.I. RTE. 57/70	SECTION (25-3)R	COUNTY EFFINGHAM	TOTAL SHEETS 1416	SHEET NO. 504	
SA\Projects\403\0072.57\70.dgn		DRAWN - LEC	REVISED -		SCALE: 1"=10'	SHEET NO. 10 OF 108 SHEETS	STA. 2020+00.00 TO STA. 2020+00.00	CONTRACT NO. 74296		ILLINOIS FED. AID PROJECT		
		CHECKED - BEM	REVISED -									
		DATE - 2-25-08	REVISED -									