



DATE	
BY	
FINAL SURVEY	
SURVEY PLOTTED	
NOTE BOOK	
AREAS CHECKED	

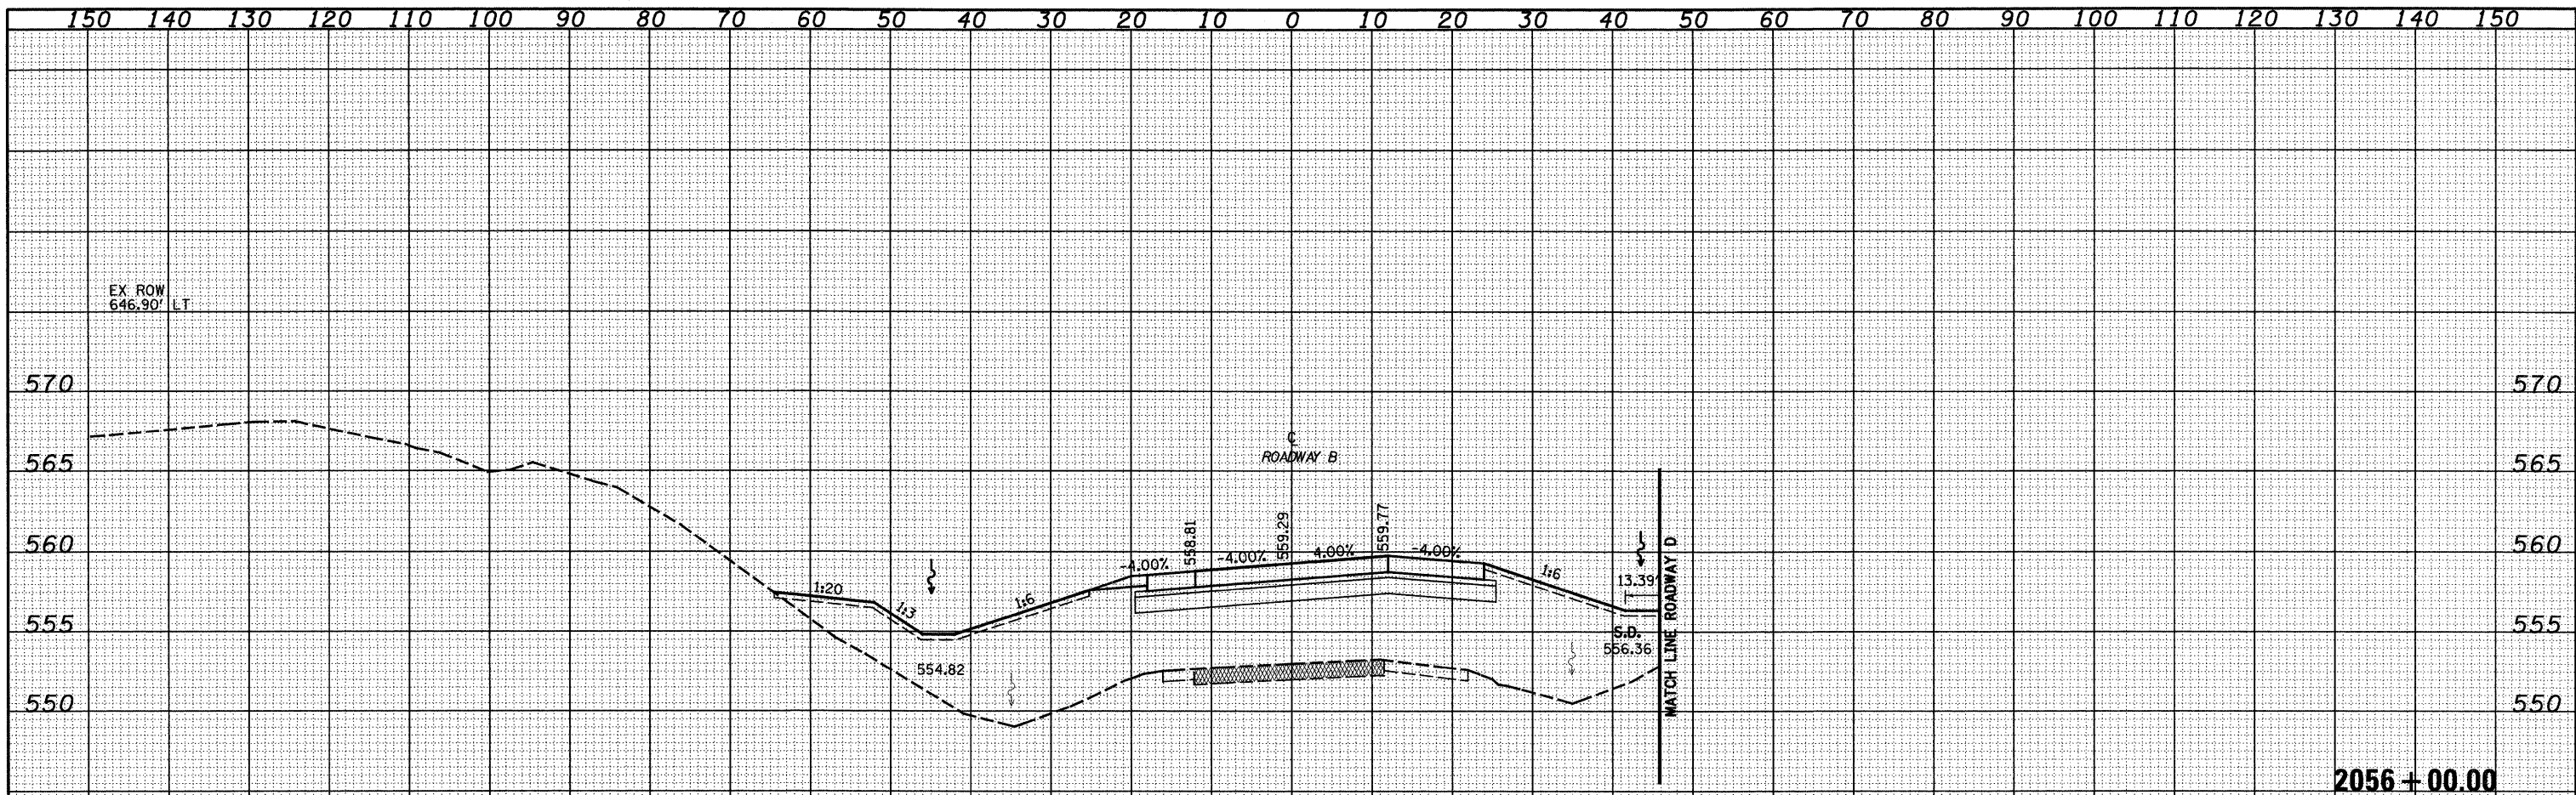

DATE	
BY	
ORIGINAL SURVEY	
SURVEY PLOTTED	
NOTE BOOK	
AREAS CHECKED	

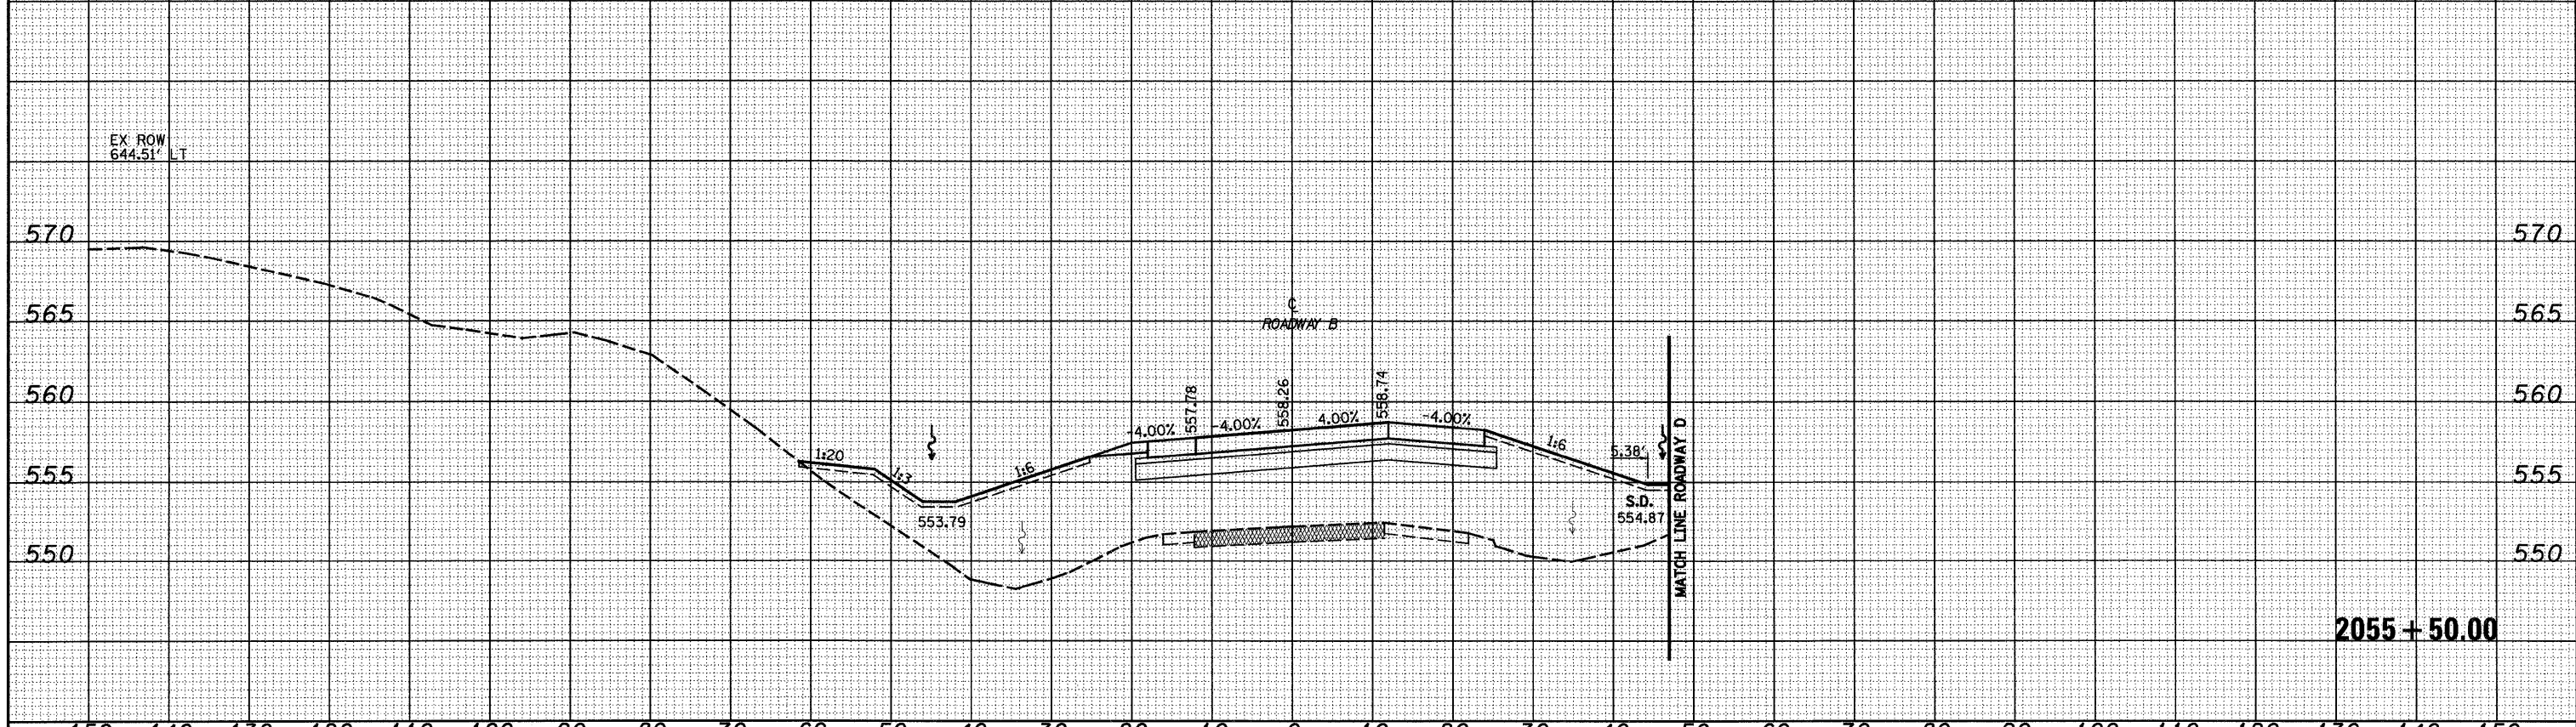

FILE NAME =	USER NAME = lmda	DESIGNED - JWS	REVISED -	STATE OF ILLINOIS DEPARTMENT OF TRANSPORTATION	CROSS SECTIONS SOUTH TRI LEVEL - ROADWAY B		F.A.J. RTE.	SECTION	COUNTY	TOTAL SHEETS	SHEET NO.	
SAProject\M0807257\Tndp\5 Tri\Asst\70808.dwg	PLOT SCALE = 20,0000' / IN.	DRAWN - LEC	REVISED -		SCALE: 1"=10'	SHEET NO. 62 OF 108 SHEETS	STA. 2055+50.00 TO STA. 2056+00.00	57/70	(25-3)R	EFFINGHAM	1416	556
PLOT DATE = 2/9/2010	DATE - 2-25-08	CHECKED - BRM	REVISED -		FED. ROAD DIST. NO. ILLINOIS FED. AID PROJECT		CONTRACT NO. 74296					
		DATE - 2-25-08	REVISED -									