


FINAL SURVEY	SURVEYED	BY	DATE
NOTE BOOK	PLOTTED		
NO.	AREAS CHECKED		

ORIGINAL SURVEY	SURVEYED	BY	DATE
NOTE BOOK	PLOTTED		
NO.	AREAS CHECKED		

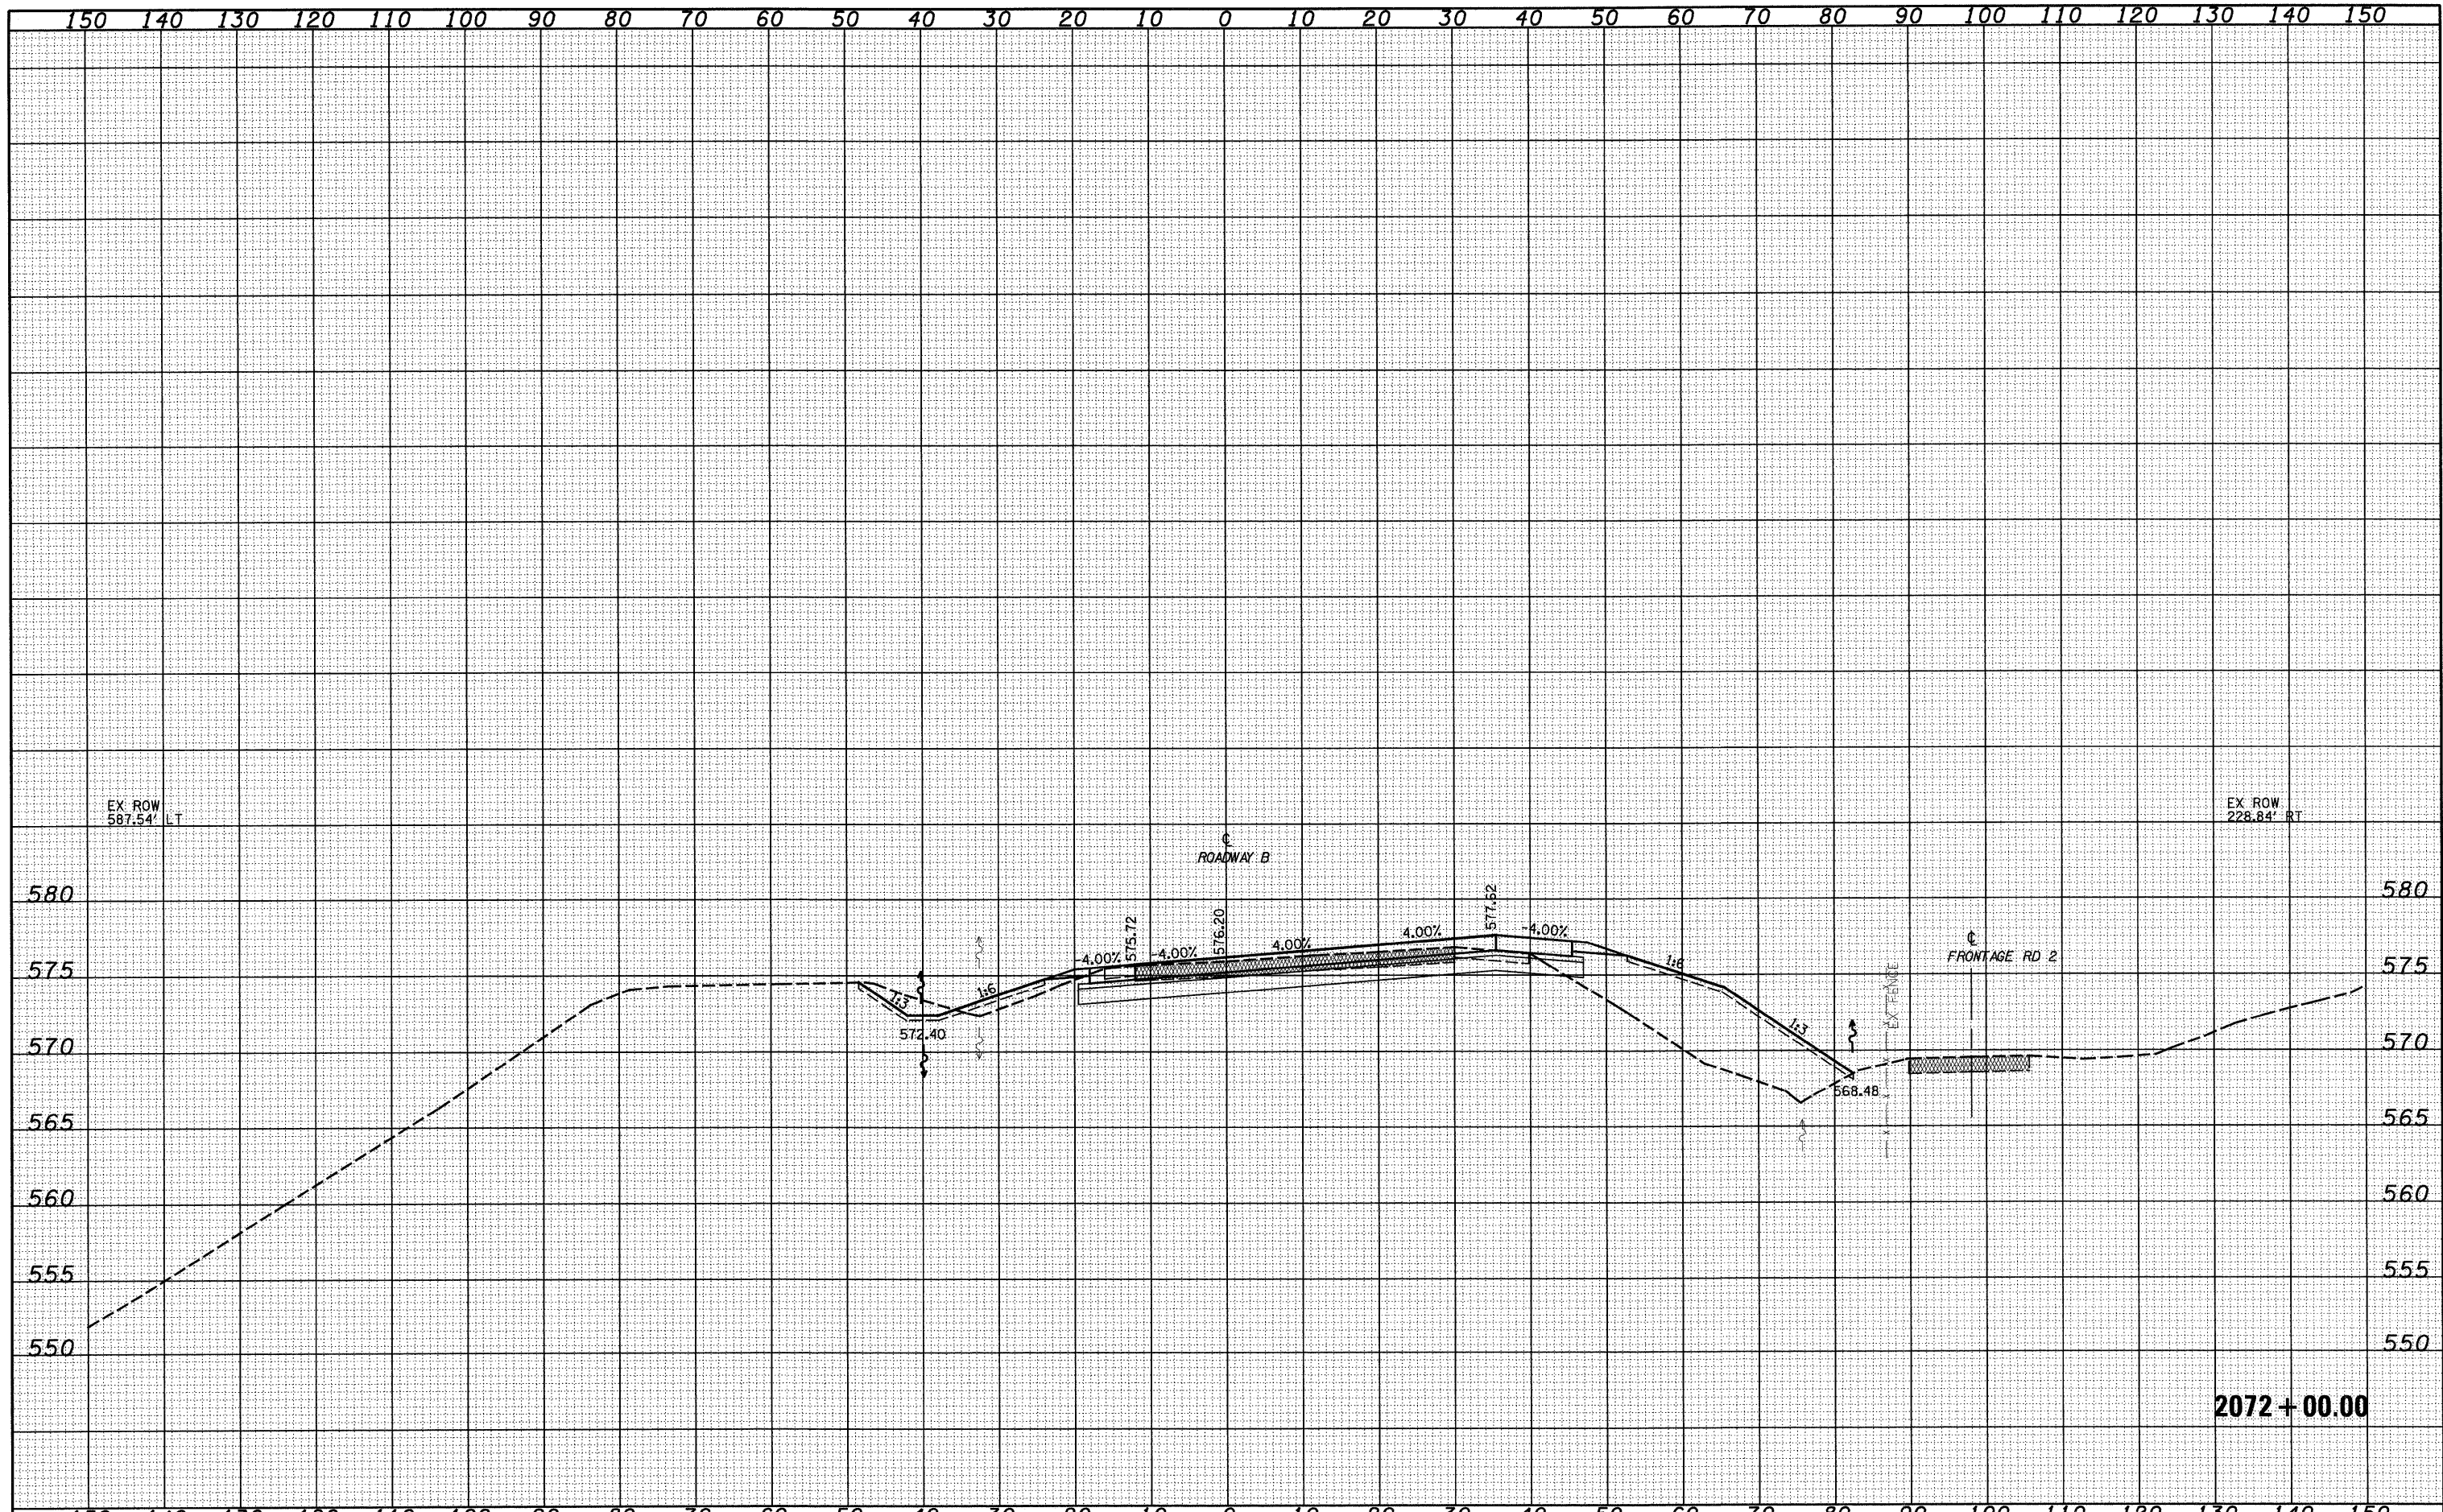

2072 + 00.00

FILE NAME =	USER NAME = Linda	DESIGNED - JWS	REVISED -	STATE OF ILLINOIS DEPARTMENT OF TRANSPORTATION	CROSS SECTIONS SOUTH TRI LEVEL - ROADWAY B SCALE: 1"=10' SHEET NO. 81 OF 108 SHEETS STA. 2072+00.00 TO STA. 2072+00.00	F.A.I. RTE. 57/70	SECTION (25-3)R	COUNTY EFFINGHAM	TOTAL SHEETS 1416	SHEET NO. 575
SAProject\M3\2072.57-70.dgn\5 TriLevel\78083.dgn	PLOT SCALE = 28,00000 ' / IN.	DRAWN - LEC	REVISED -			CONTRACT NO. 74296				
	PLOT DATE = 2/9/2010	CHECKED - BRM	REVISED -			FED. ROAD DIST. NO. ILLINOIS FED. AID PROJECT				
		DATE - 2-25-08	REVISED -							