


DATE	
BY	
FINAL SURVEY	
PLOTTED	
NOTE BOOK	
AREAS CHECKED	

DATE	
BY	
ORIGINAL SURVEY	
PLOTTED	
NOTE BOOK	
AREAS CHECKED	

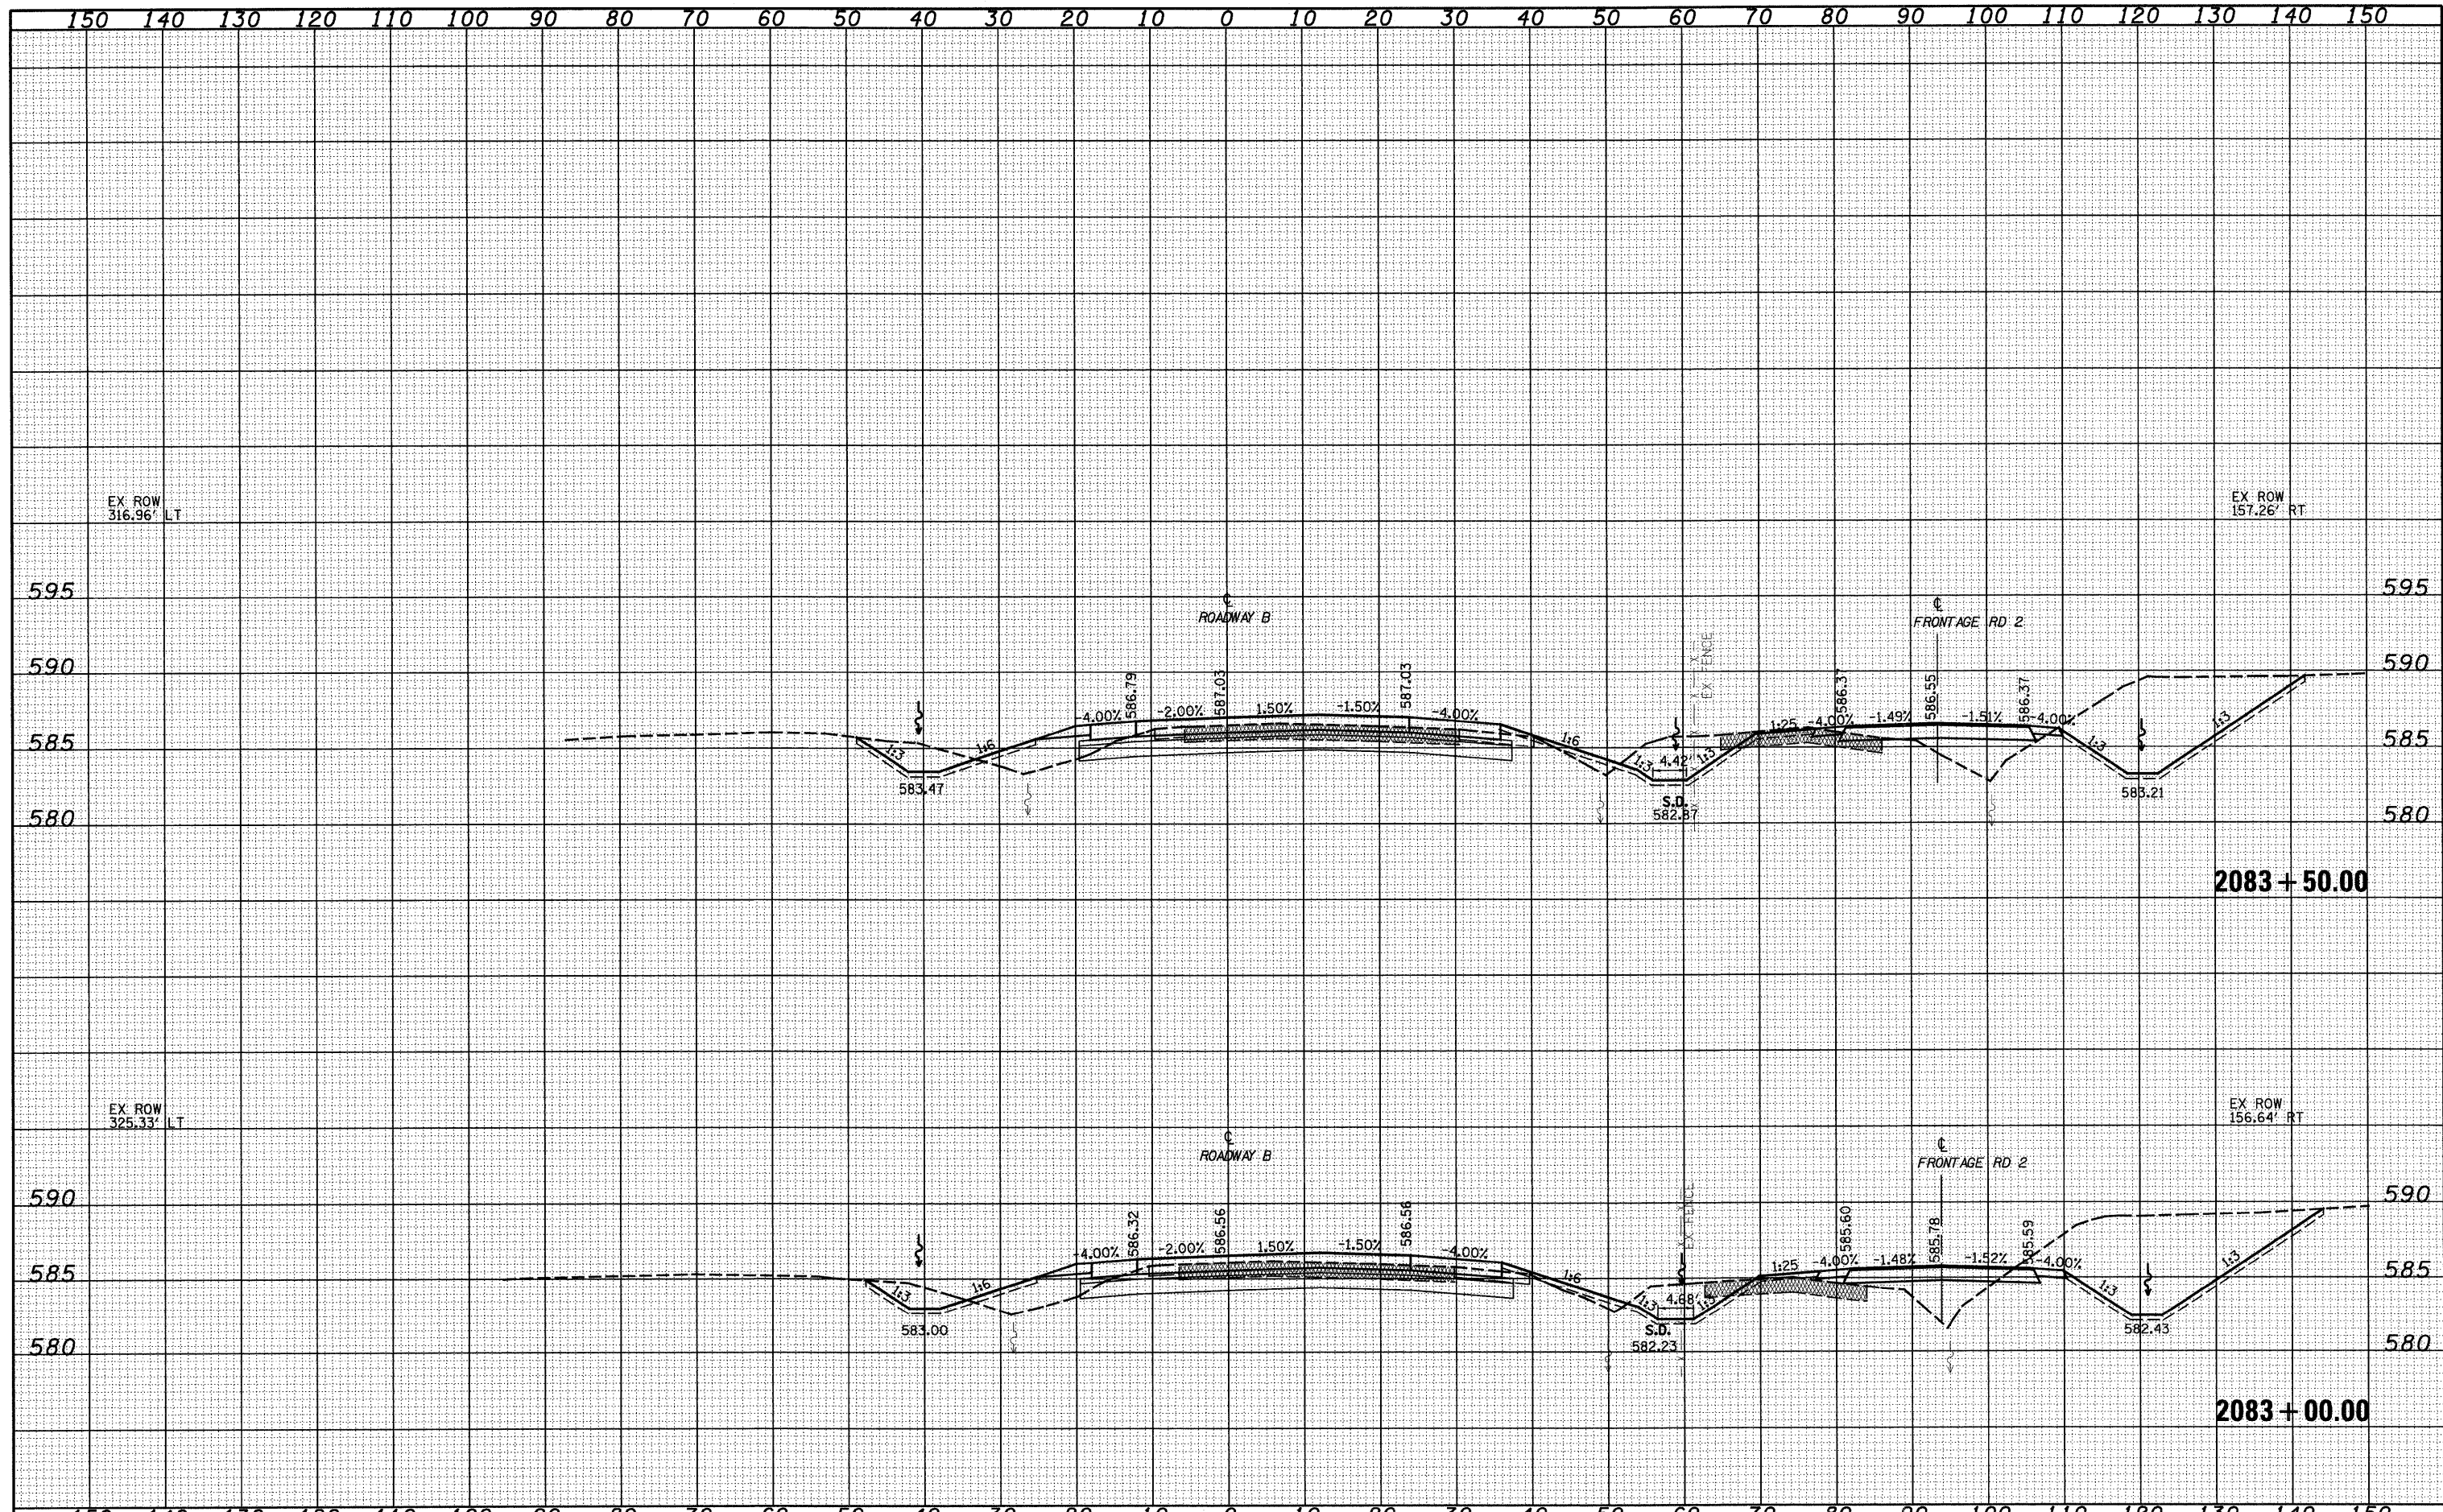

FILE NAME =	USER NAME = Linda	DESIGNED - JWS	REVISED -	STATE OF ILLINOIS DEPARTMENT OF TRANSPORTATION	CROSS SECTIONS SOUTH TRI LEVEL - ROADWAY B		F.A.I. RTE.	SECTION	COUNTY	TOTAL SHEETS	SHEET NO.	
SA\Projects\403-00072-57-70\403-17\2008.dgn	PLOT SCALE = 20,000/20' / IN.	DRAWN - LEC	REVISED -		SCALE: 1"=10'	SHEET NO. 99 OF 108 SHEETS	STA. 2083+00.00 TO STA. 2083+50.00	57/70	(25-3)R	EFFINGHAM	1416	593
	PLOT DATE = 2/9/2010	CHECKED - BRM	REVISED -					FED. ROAD DIST. NO.	ILLINOIS	FED. AID PROJECT	CONTRACT NO. 74296	
		DATE - 2-25-08	REVISED -									