


DATE	
BY	
FINISHED	
SURVEY	
PLOTTED	
TEMPLATE	
NOTE BOOK	
AREAS	
CHECKED	
NO.	

DATE	
BY	
ORIGINAL	
SURVEY	
PLOTTED	
TEMPLATE	
NOTE BOOK	
AREAS	
CHECKED	
NO.	

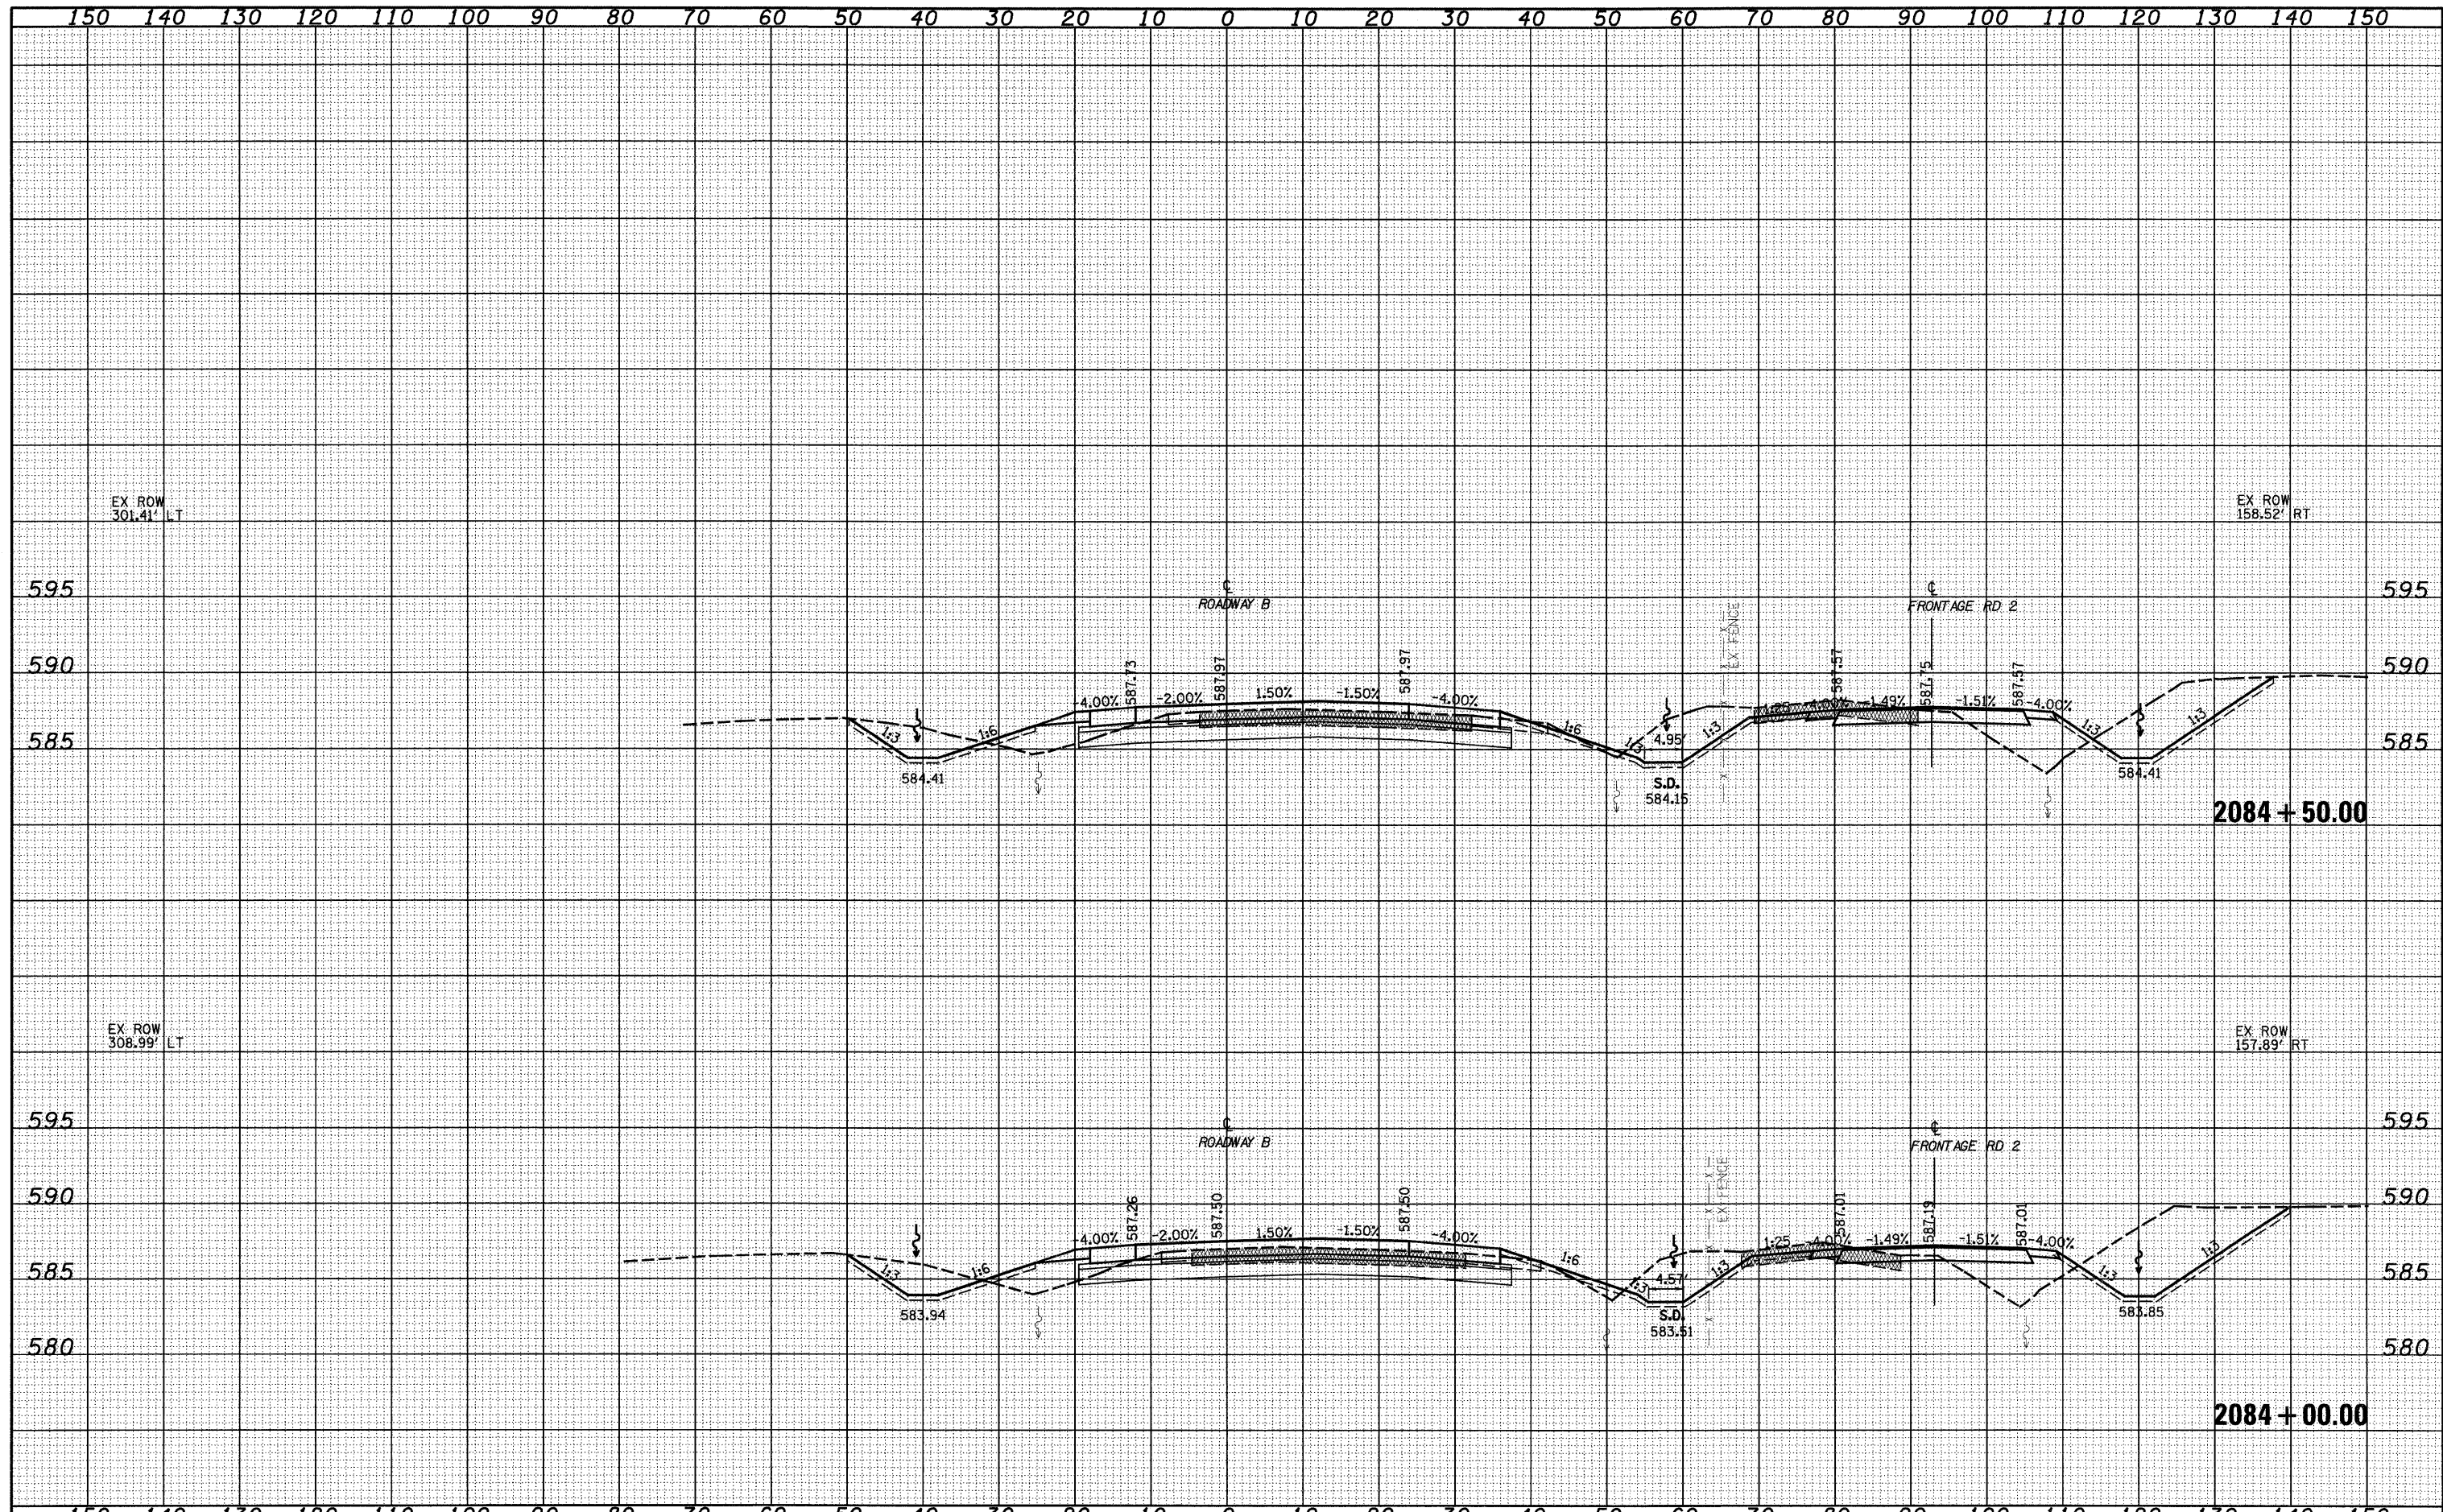

FILE NAME =	USER NAME = lvrnde	DESIGNED - JWS	REVISED -	<b>STATE OF ILLINOIS</b> <b>DEPARTMENT OF TRANSPORTATION</b>	<b>CROSS SECTIONS SOUTH TRI LEVEL - ROADWAY B</b>	F.A.I. RTE.	SECTION	COUNTY	TOTAL SHEETS	SHEET NO.	
50\Projects\03-0007257\fig15 TriLevel\74298.dwg	PLOT SCALE = 20.0000' / IN.	DRAWN - LEC	REVISED -			57/70	(25-3)R	EFFINGHAM	1416	594	
PLOT DATE = 2/9/2010	CHECKED - BRM	DATE - 2-25-08	REVISED -			CONTRACT NO. 74296					
	DATE - 2-25-08	REVISED -	SCALE: 1"=10' SHEET NO. 100 OF 108 SHEETS STA. 2084+00.00 TO STA. 2084+50.00 FED. ROAD DIST. NO. ILLINOIS FED. AID PROJECT								