


DATE	
BY	
SUBMITTED	
PLOTTED	
TEMPLATE	
NOTE BOOK	
AREAS CHECKED	
NO.	

DATE	
BY	
SUBMITTED	
PLOTTED	
TEMPLATE	
NOTE BOOK	
AREAS CHECKED	
NO.	

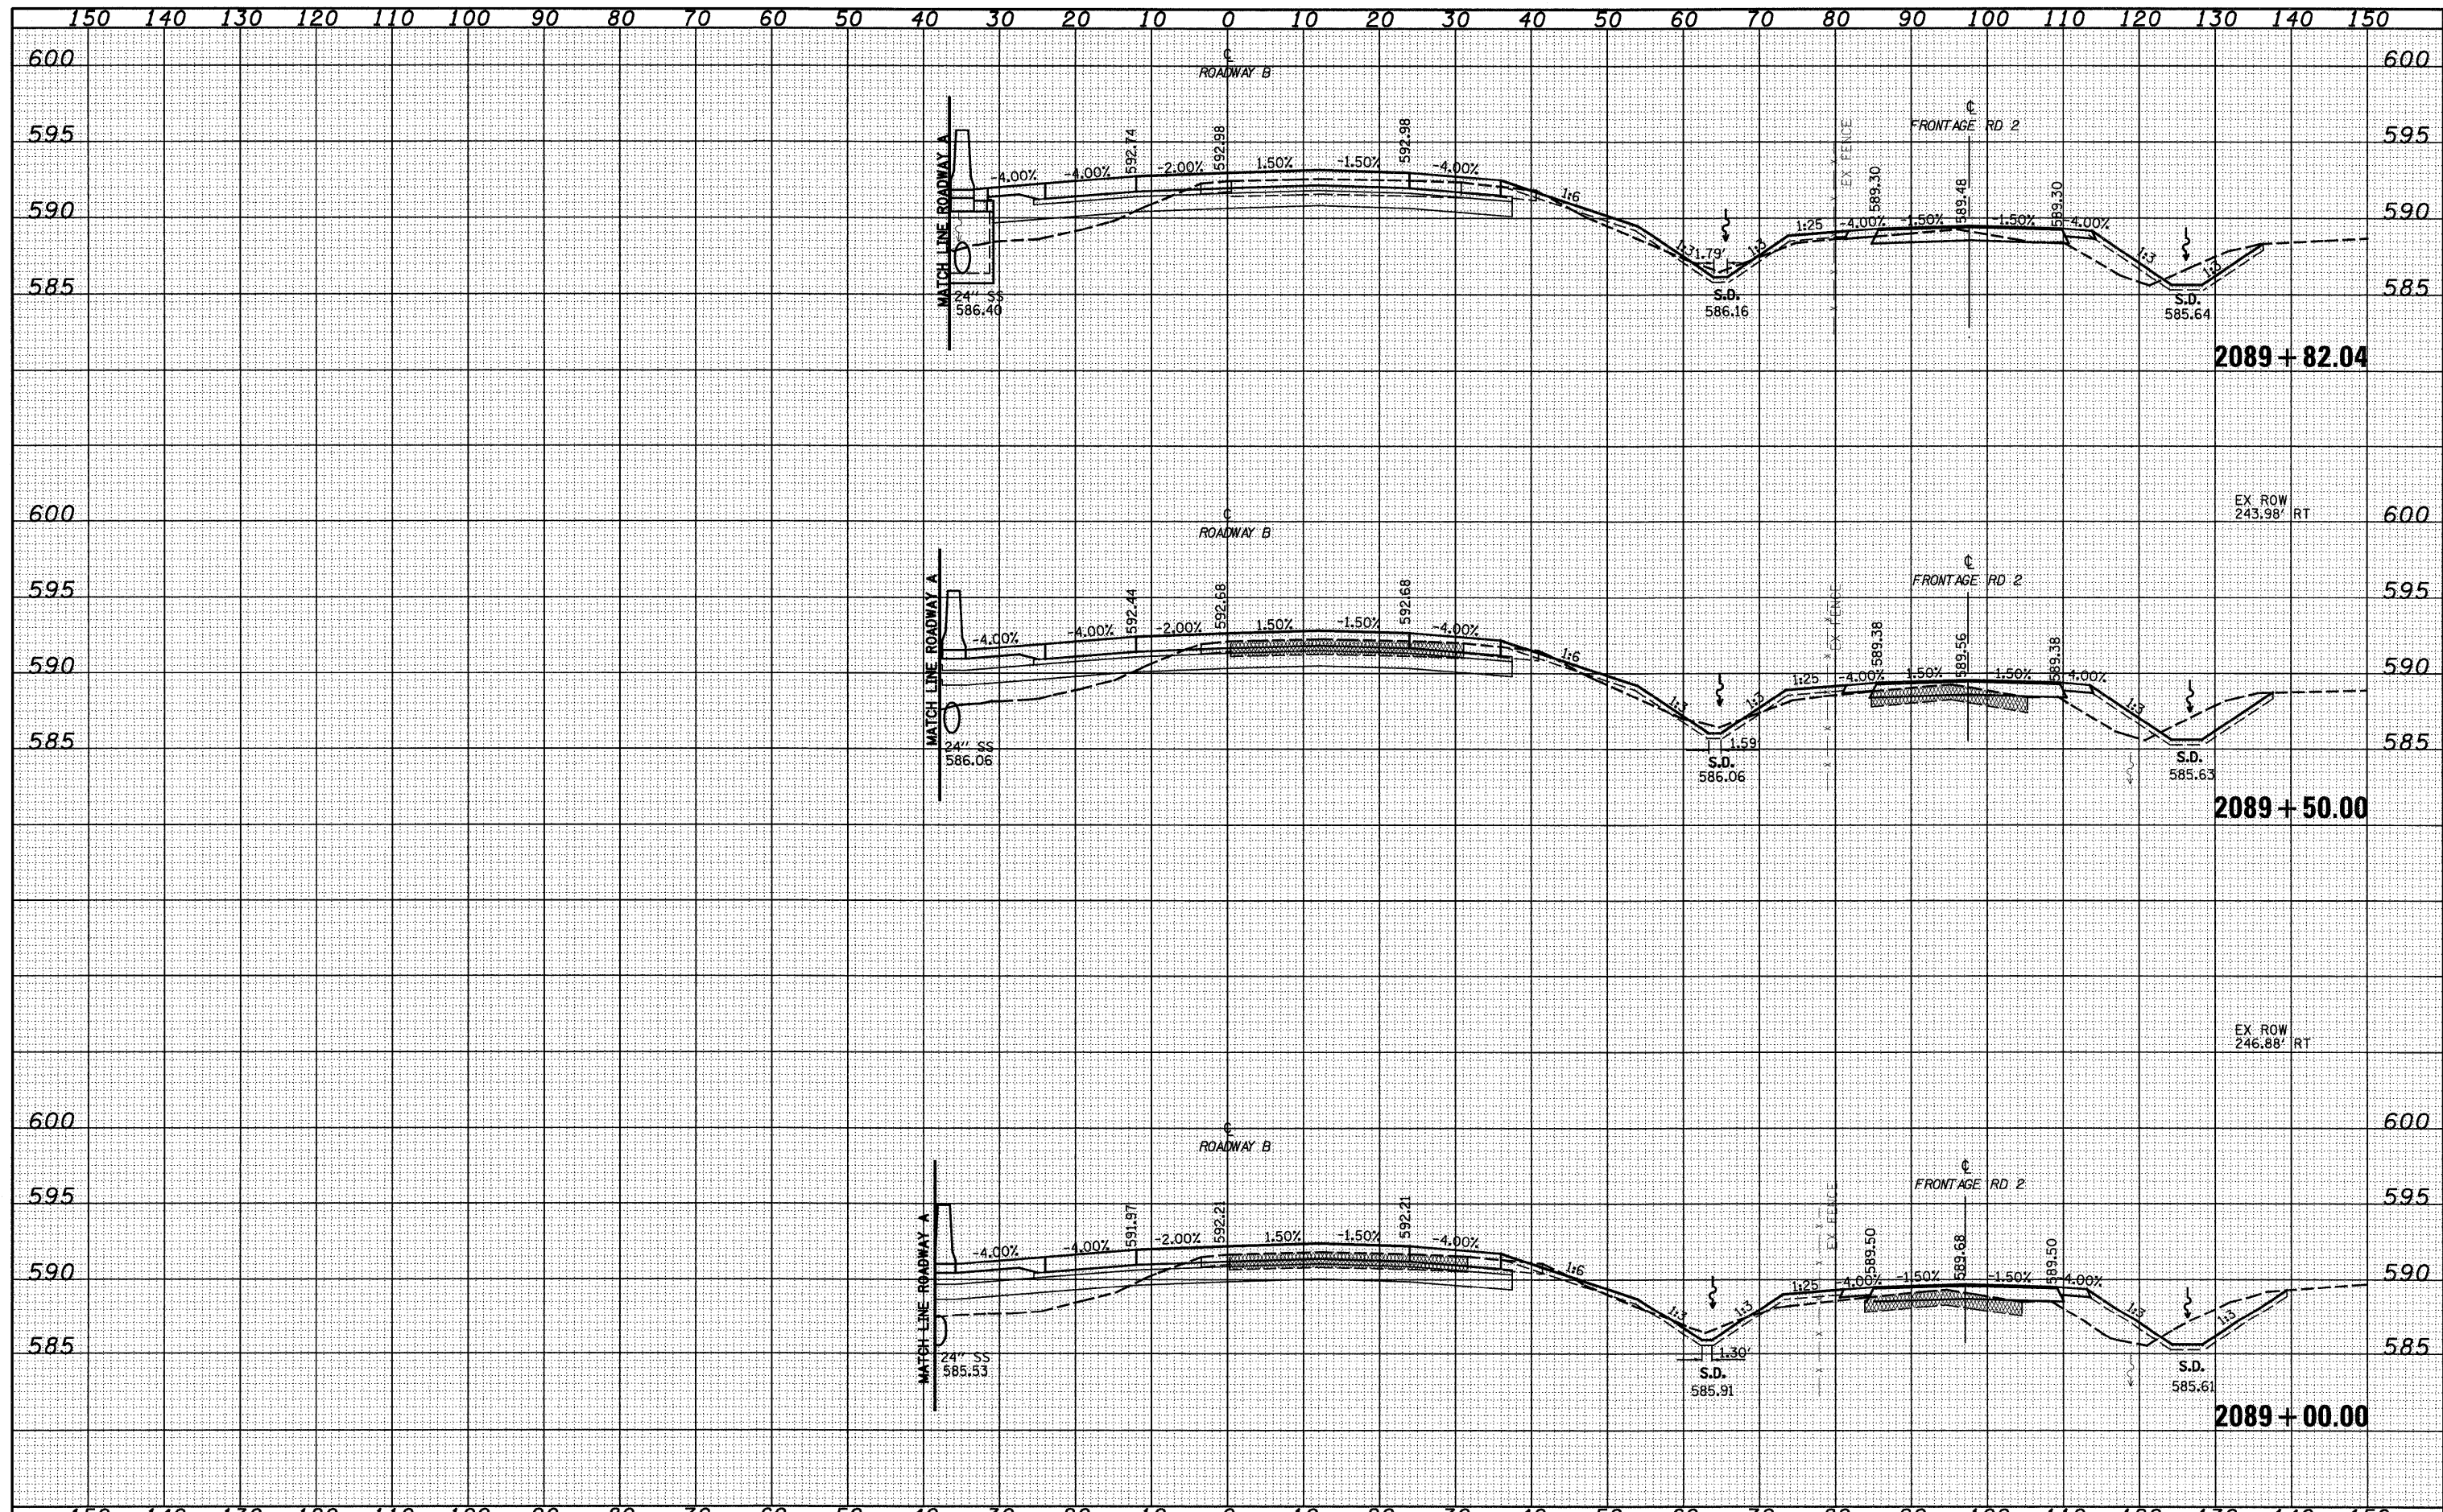

FILE NAME -	USER NAME - lmc	DESIGNED - JWS	REVISED -	STATE OF ILLINOIS DEPARTMENT OF TRANSPORTATION	CROSS SECTIONS SOUTH TRI LEVEL - ROADWAY B	F.A.I. RTE. 57/70	SECTION (25-3R)	COUNTY EFFINGHAM	TOTAL SHEETS 1416	SHEET NO. 598	
SAProject\MG\07257-70.dwg	PLLOT SCALE = 28,00000 ' / IN.	DRAWN - LEC	REVISED -			SCALE: 1"=10'	SHEET NO. 104 OF 108 SHEETS	STA. 2089+00.00 TO STA. 2089+50.00	FED. ROAD DIST. NO.	ILLINOIS FED. AID PROJECT	CONTRACT NO. 74296
	PLLOT DATE = 2/9/2010	CHECKED - BEM	REVISED -								
		DATE - 2-25-08	REVISED -								