


| | |
|----------|--|
| DATE | |
| BY | |
| DESIGNED | |
| DRAWN | |
| CHECKED | |
| DATE | |

| | |
|----------|--|
| DATE | |
| BY | |
| DESIGNED | |
| DRAWN | |
| CHECKED | |
| DATE | |

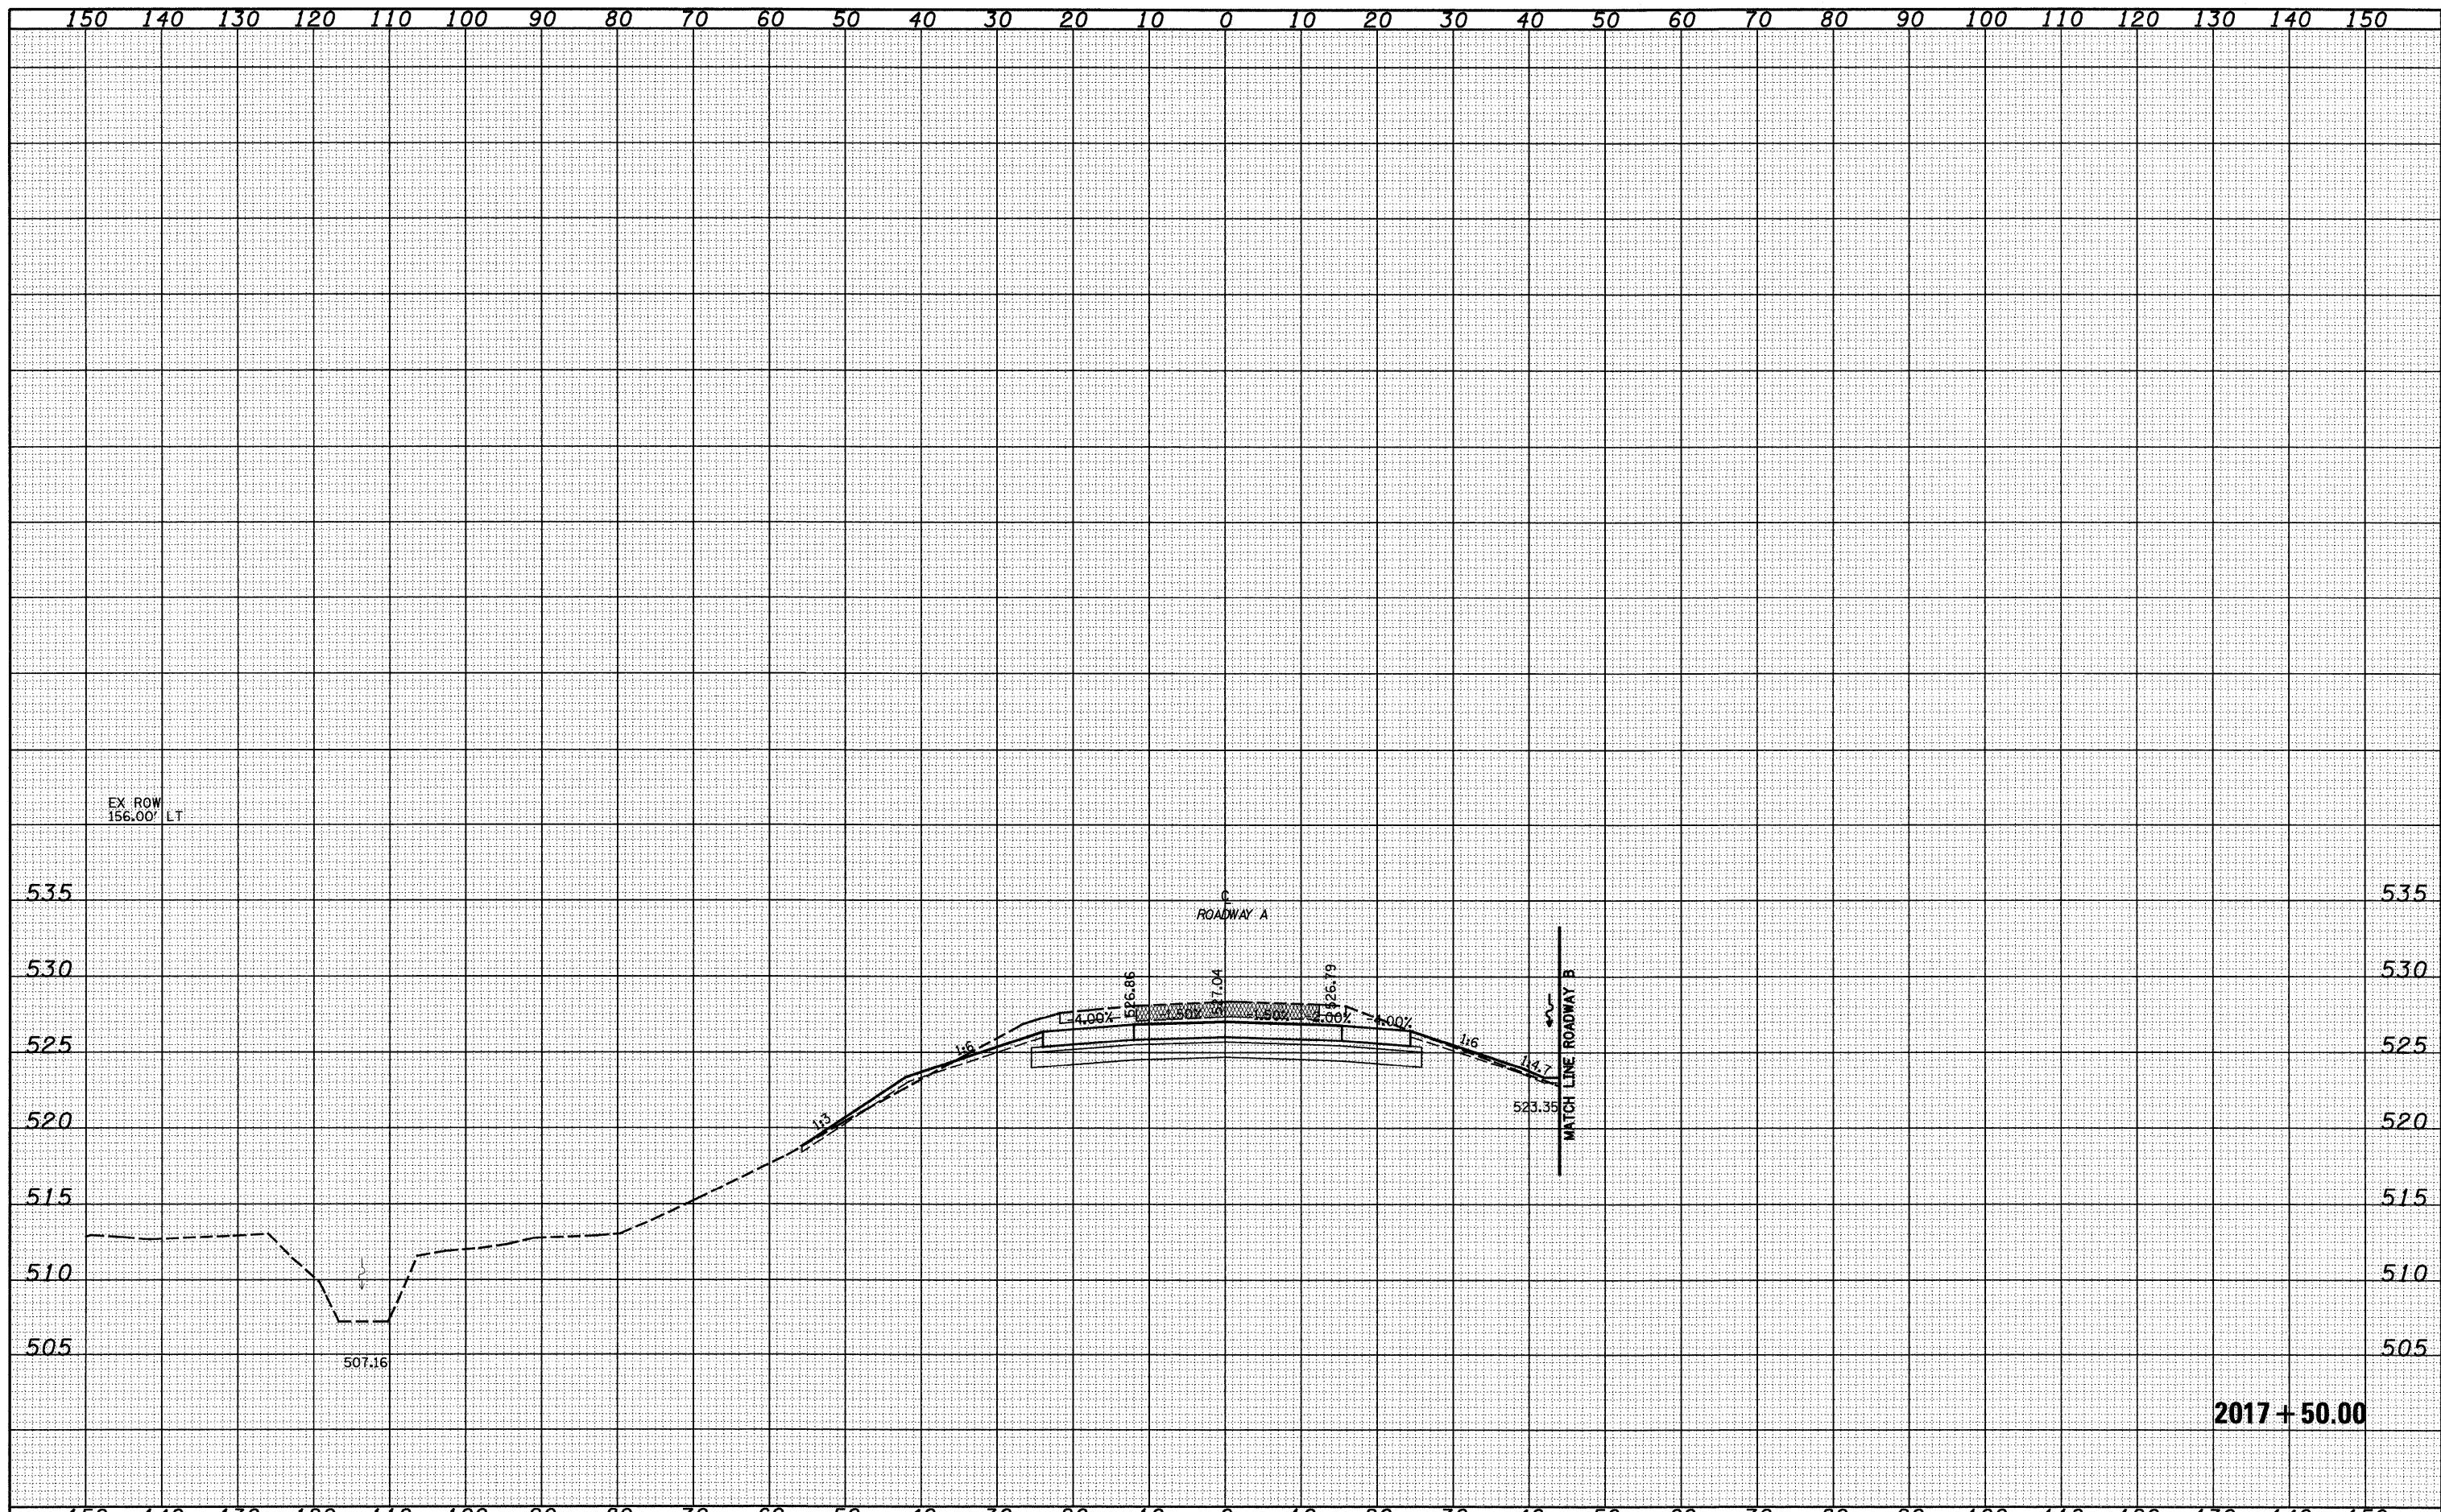

2017 + 50.00

| | | | | | | | | | | | | |
|---|-------------------------------|----------------|-----------|---|---|---------------------------|------------------------------------|---------------------|---------------------------|--------------------|--------------|-----------|
| FILE NAME - | USER NAME - lmrda | DESIGNED - JWS | REVISED - | STATE OF ILLINOIS DEPARTMENT OF TRANSPORTATION | CROSS SECTIONS SOUTH TRI LEVEL - ROADWAY A | | | F.A.I. RTE. | SECTION | COUNTY | TOTAL SHEETS | SHEET NO. |
| 50Projects\MD 0072.57\7/2/08\5 TriLevel.dwg | | DRAWN - LEC | REVISED - | | SCALE: 1"=10' | SHEET NO. 6 OF 125 SHEETS | STA. 2017+50.00 TO STA. 2017+50.00 | 57/70 | (25-3)R | EFFINGHAM | 1416 | 622 |
| | PLOT SCALE = 20.00000 ' / IN. | CHECKED - BRM | REVISED - | | | | | FED. ROAD DIST. NO. | ILLINOIS FED. AID PROJECT | CONTRACT NO. 74296 | | |
| | PLOT DATE = 2/9/2010 | DATE - 2-25-08 | REVISED - | | | | | | | | | |