


DATE	
BY	
SUBMITTED	
PLOTTED	
TEMPLATE	
AREAS	
CHECKED	
FINAL SURVEY	
NOTE BOOK	
NO.	

DATE	
BY	
SUBMITTED	
PLOTTED	
TEMPLATE	
AREAS	
CHECKED	
ORIGINAL SURVEY	
NOTE BOOK	
NO.	

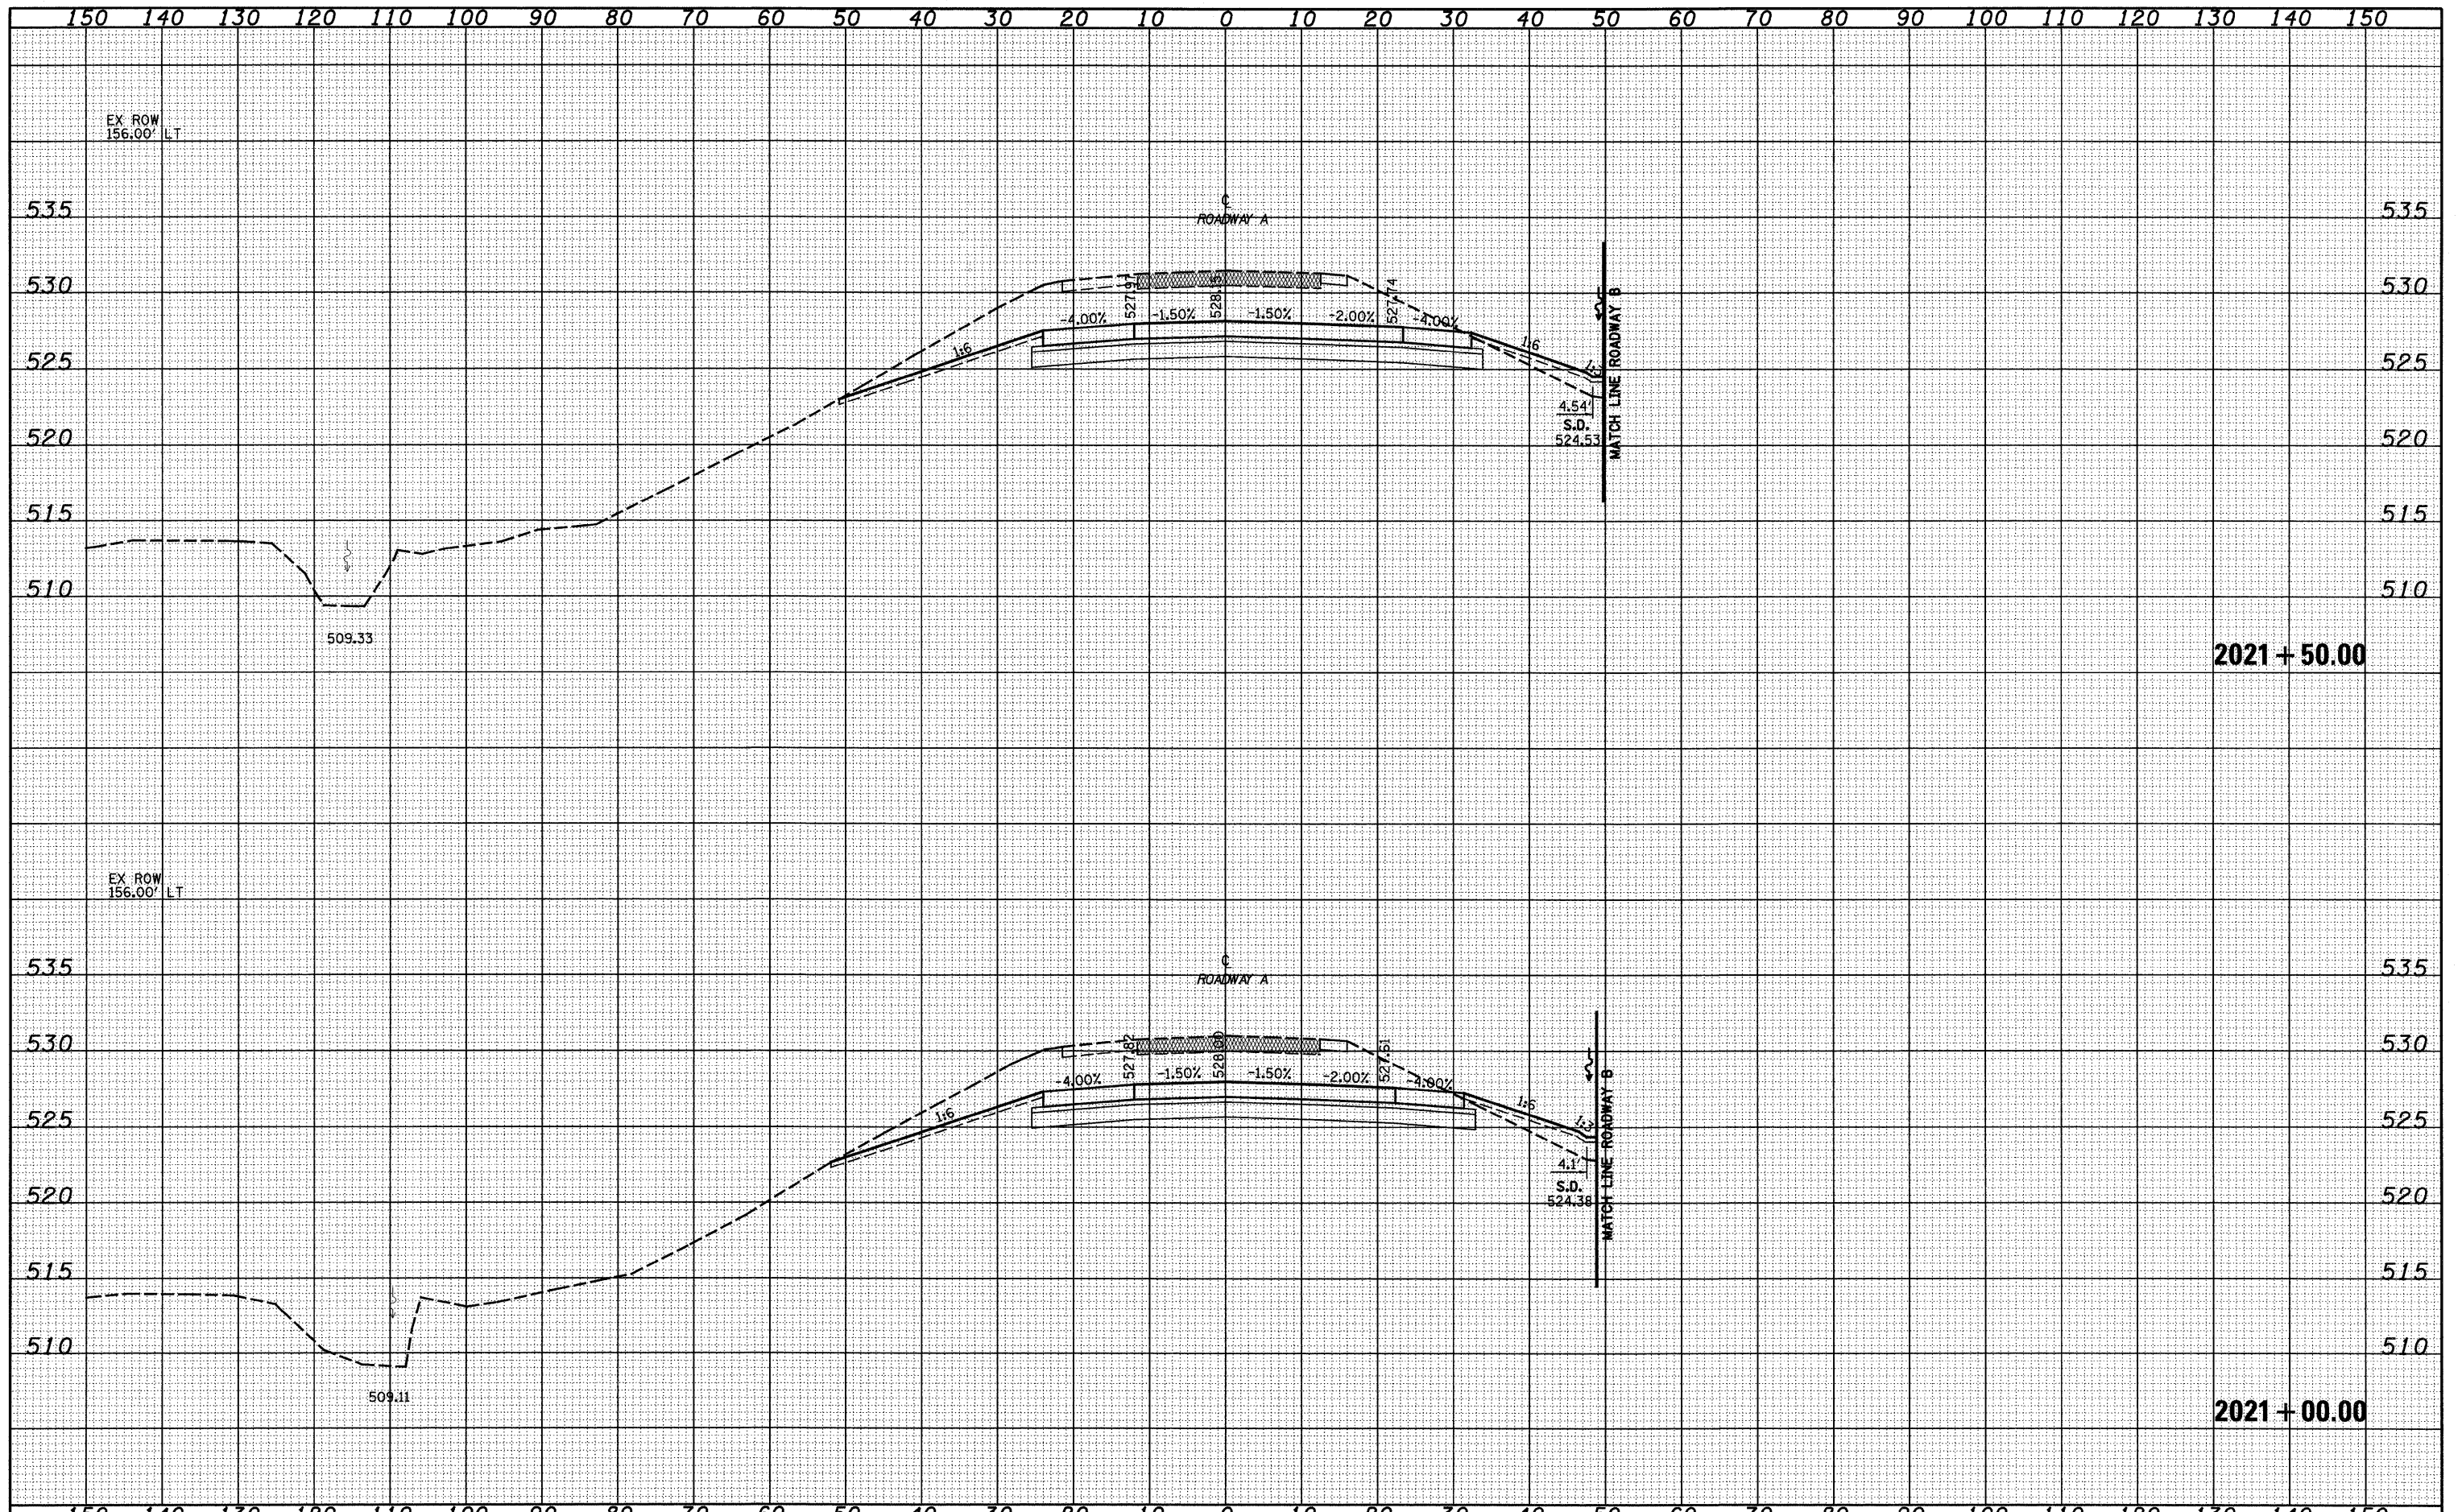

FILE NAME =	USER NAME = lsmc	DESIGNED - JWS	REVISED -	STATE OF ILLINOIS DEPARTMENT OF TRANSPORTATION	CROSS SECTIONS SOUTH TRI LEVEL - ROADWAY A		F.A.I. RTE.	SECTION	COUNTY	TOTAL SHEETS	SHEET NO.	
SAProject\MS-00072.57\Road\5 Tri\VerA.DWG		DRAWN - LEC	REVISED -		SCALE: 1"=10'	SHEET NO. 10 OF 125 SHEETS	STA. 2021+00.00 TO STA. 2021+50.00	57/70	(25-3)R	EFFINGHAM	1416	626
		CHECKED - BRM	REVISED -									
		DATE - 2-25-08	REVISED -									
							FED. ROAD DIST. NO.		ILLINOIS FED. AID PROJECT			
							CONTRACT NO. 74296					