


DATE	
BY	
SURVEYED	
NOTED	
TEMP	
AREAS	
CHECKED	
NO.	

DATE	
BY	
SURVEYED	
NOTED	
TEMP	
AREAS	
CHECKED	
NO.	

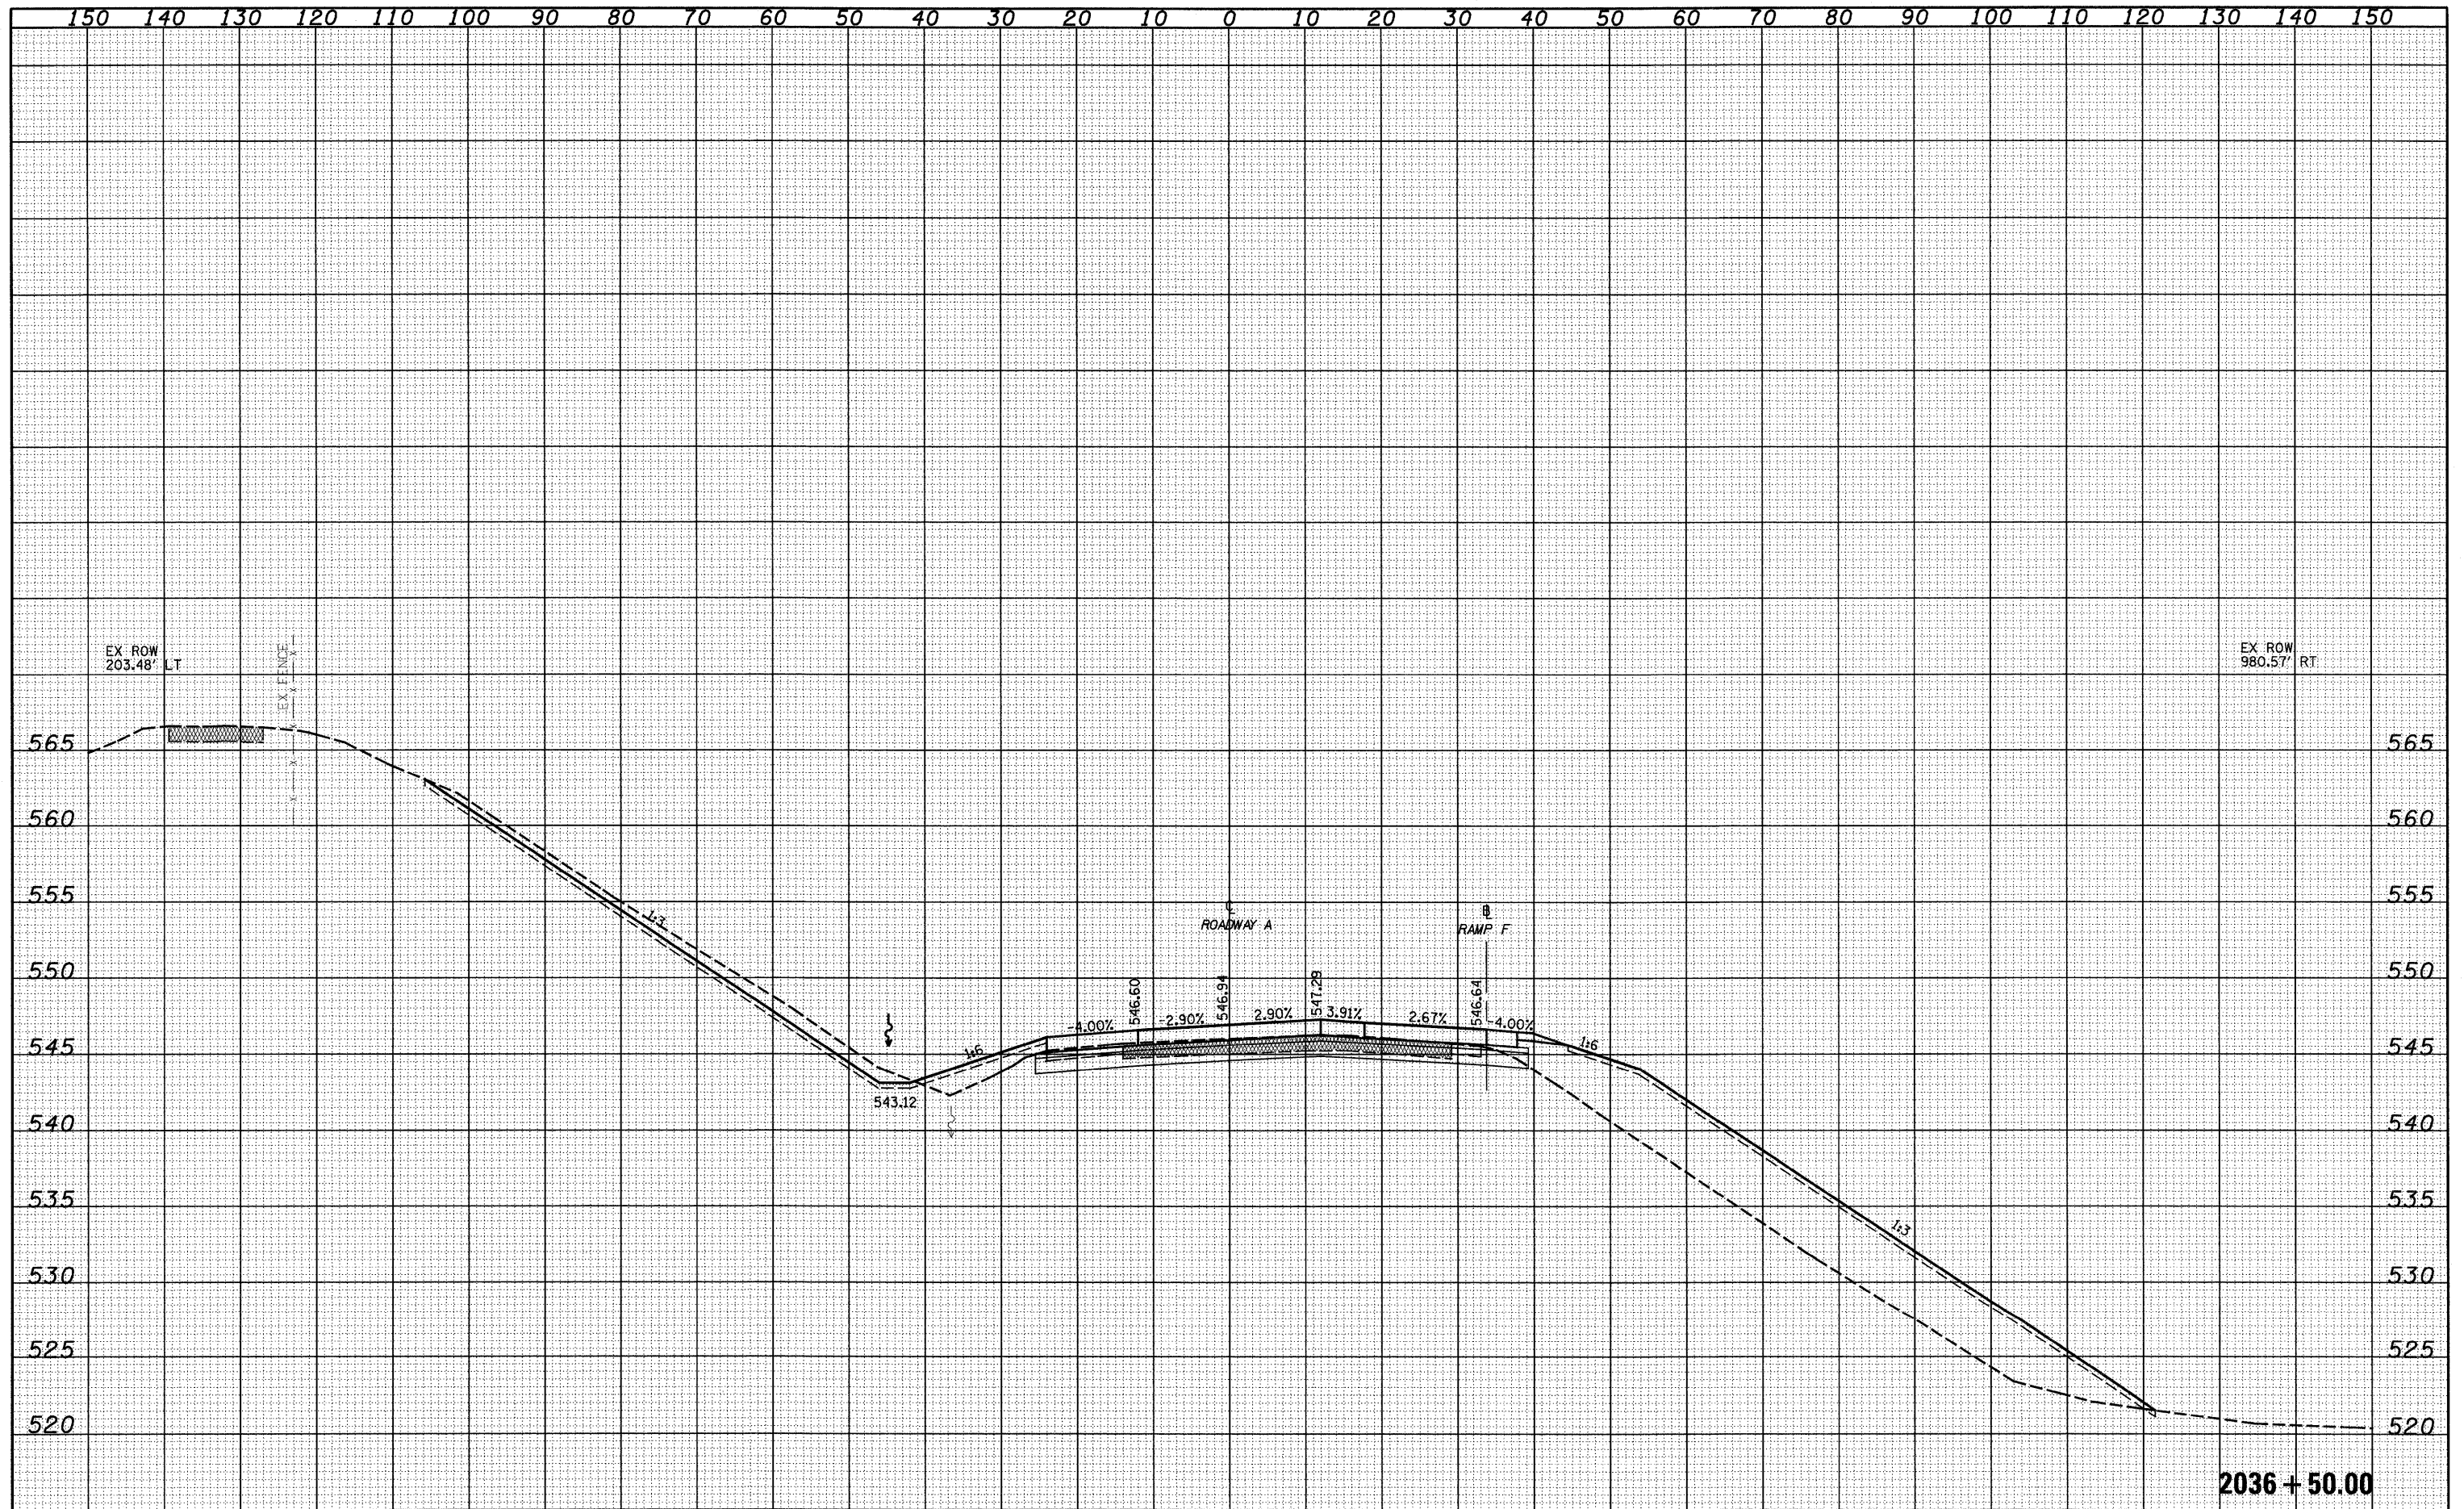

FILE NAME =	USER NAME = larda	DESIGNED - JWS	REVISED -	<b>STATE OF ILLINOIS</b> <b>DEPARTMENT OF TRANSPORTATION</b>	<b>CROSS SECTIONS SOUTH TRI LEVEL - ROADWAY A</b>	F.A.I. RTE.	SECTION	COUNTY	TOTAL SHEETS	SHEET NO.	
S:\Projects\143\143007\143007.dwg		DRAWN - LEC	REVISED -			57/70	(25-3)R	EFFINGHAM	1416	644	
PLOT SCALE = 20.00000' / IN.		CHECKED - BRM	REVISED -			CONTRACT NO. 74296					
PLOT DATE = 2/9/2010		DATE - 2-25-08	REVISED -			FED. ROAD DIST. NO. ILLINOIS FED. AID PROJECT					

2036 + 50.00

SCALE: 1"=10' SHEET NO. 28 OF 125 SHEETS STA. 2036+50.00 TO STA. 2036+50.00