


DATE	
BY	
SURVEYED	
PLOTTED	
NOTE BOOK	
TEMPLATE	
AREAS	
CHECKED	
NO.	

DATE	
BY	
SURVEYED	
PLOTTED	
NOTE BOOK	
TEMPLATE	
AREAS	
CHECKED	
NO.	

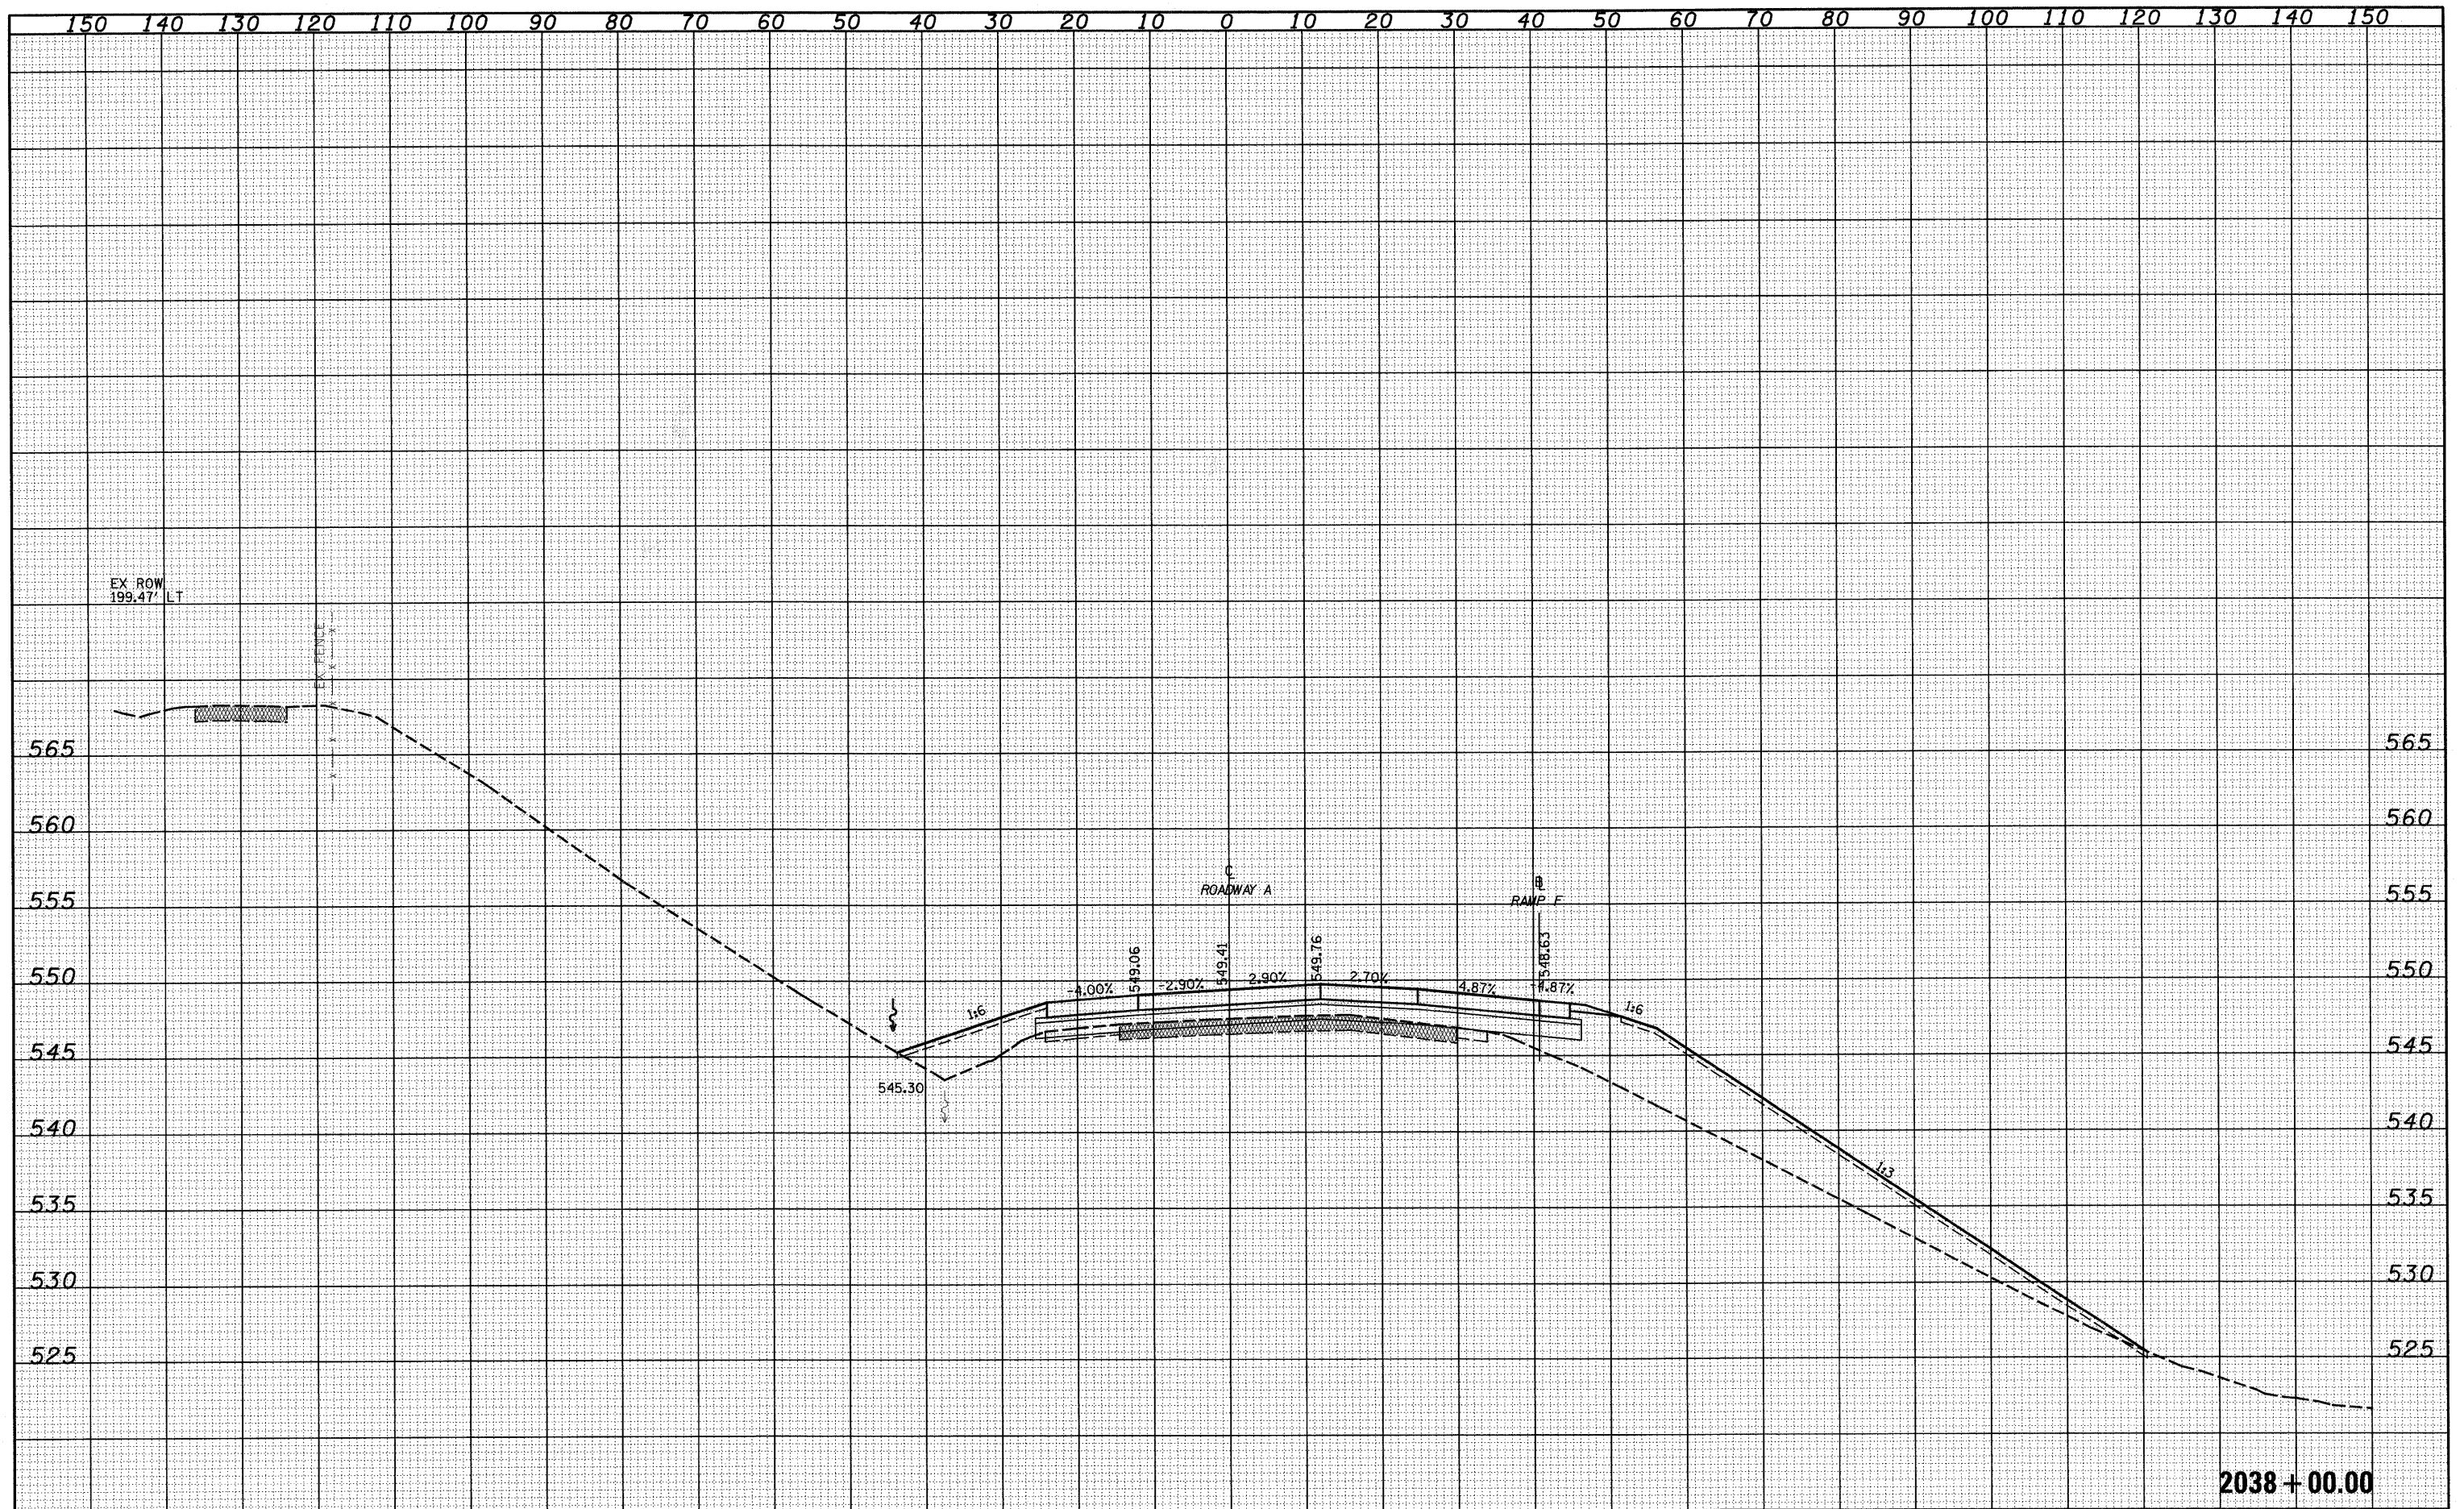

FILE NAME =	USER NAME = lnda	DESIGNED - JWS	REVISED -	STATE OF ILLINOIS DEPARTMENT OF TRANSPORTATION	CROSS SECTIONS SOUTH TRI LEVEL - ROADWAY A			F.A.I. RTE.	SECTION	COUNTY	TOTAL SHEETS	SHEET NO.
5:\projects\100\1007\17\17.dgn		DRAWN - LEC	REVISED -		57/70	(25-3R)	EFFINGHAM	1416	647			
PLOT SCALE = 20.0000' / IN.		CHECKED - BRM	REVISED -		SCALE: 1"=10'	SHEET NO. 31 OF 125 SHEETS	STA. 2038+00.00 TO STA. 2038+00.00	CONTRACT NO. 74296				
PLOT DATE = 2/9/2010		DATE - 2-25-08	REVISED -		FED. ROAD DIST. NO.		ILLINOIS FED. AID PROJECT					