


DATE	
BY	
FINAL SURVEY	
SURVEY	
PLANT	
NOTE BOOK	
AREAS CHECKED	
NO.	

DATE	
BY	
ORIGINAL SURVEY	
SURVEY	
PLANT	
NOTE BOOK	
AREAS CHECKED	
NO.	

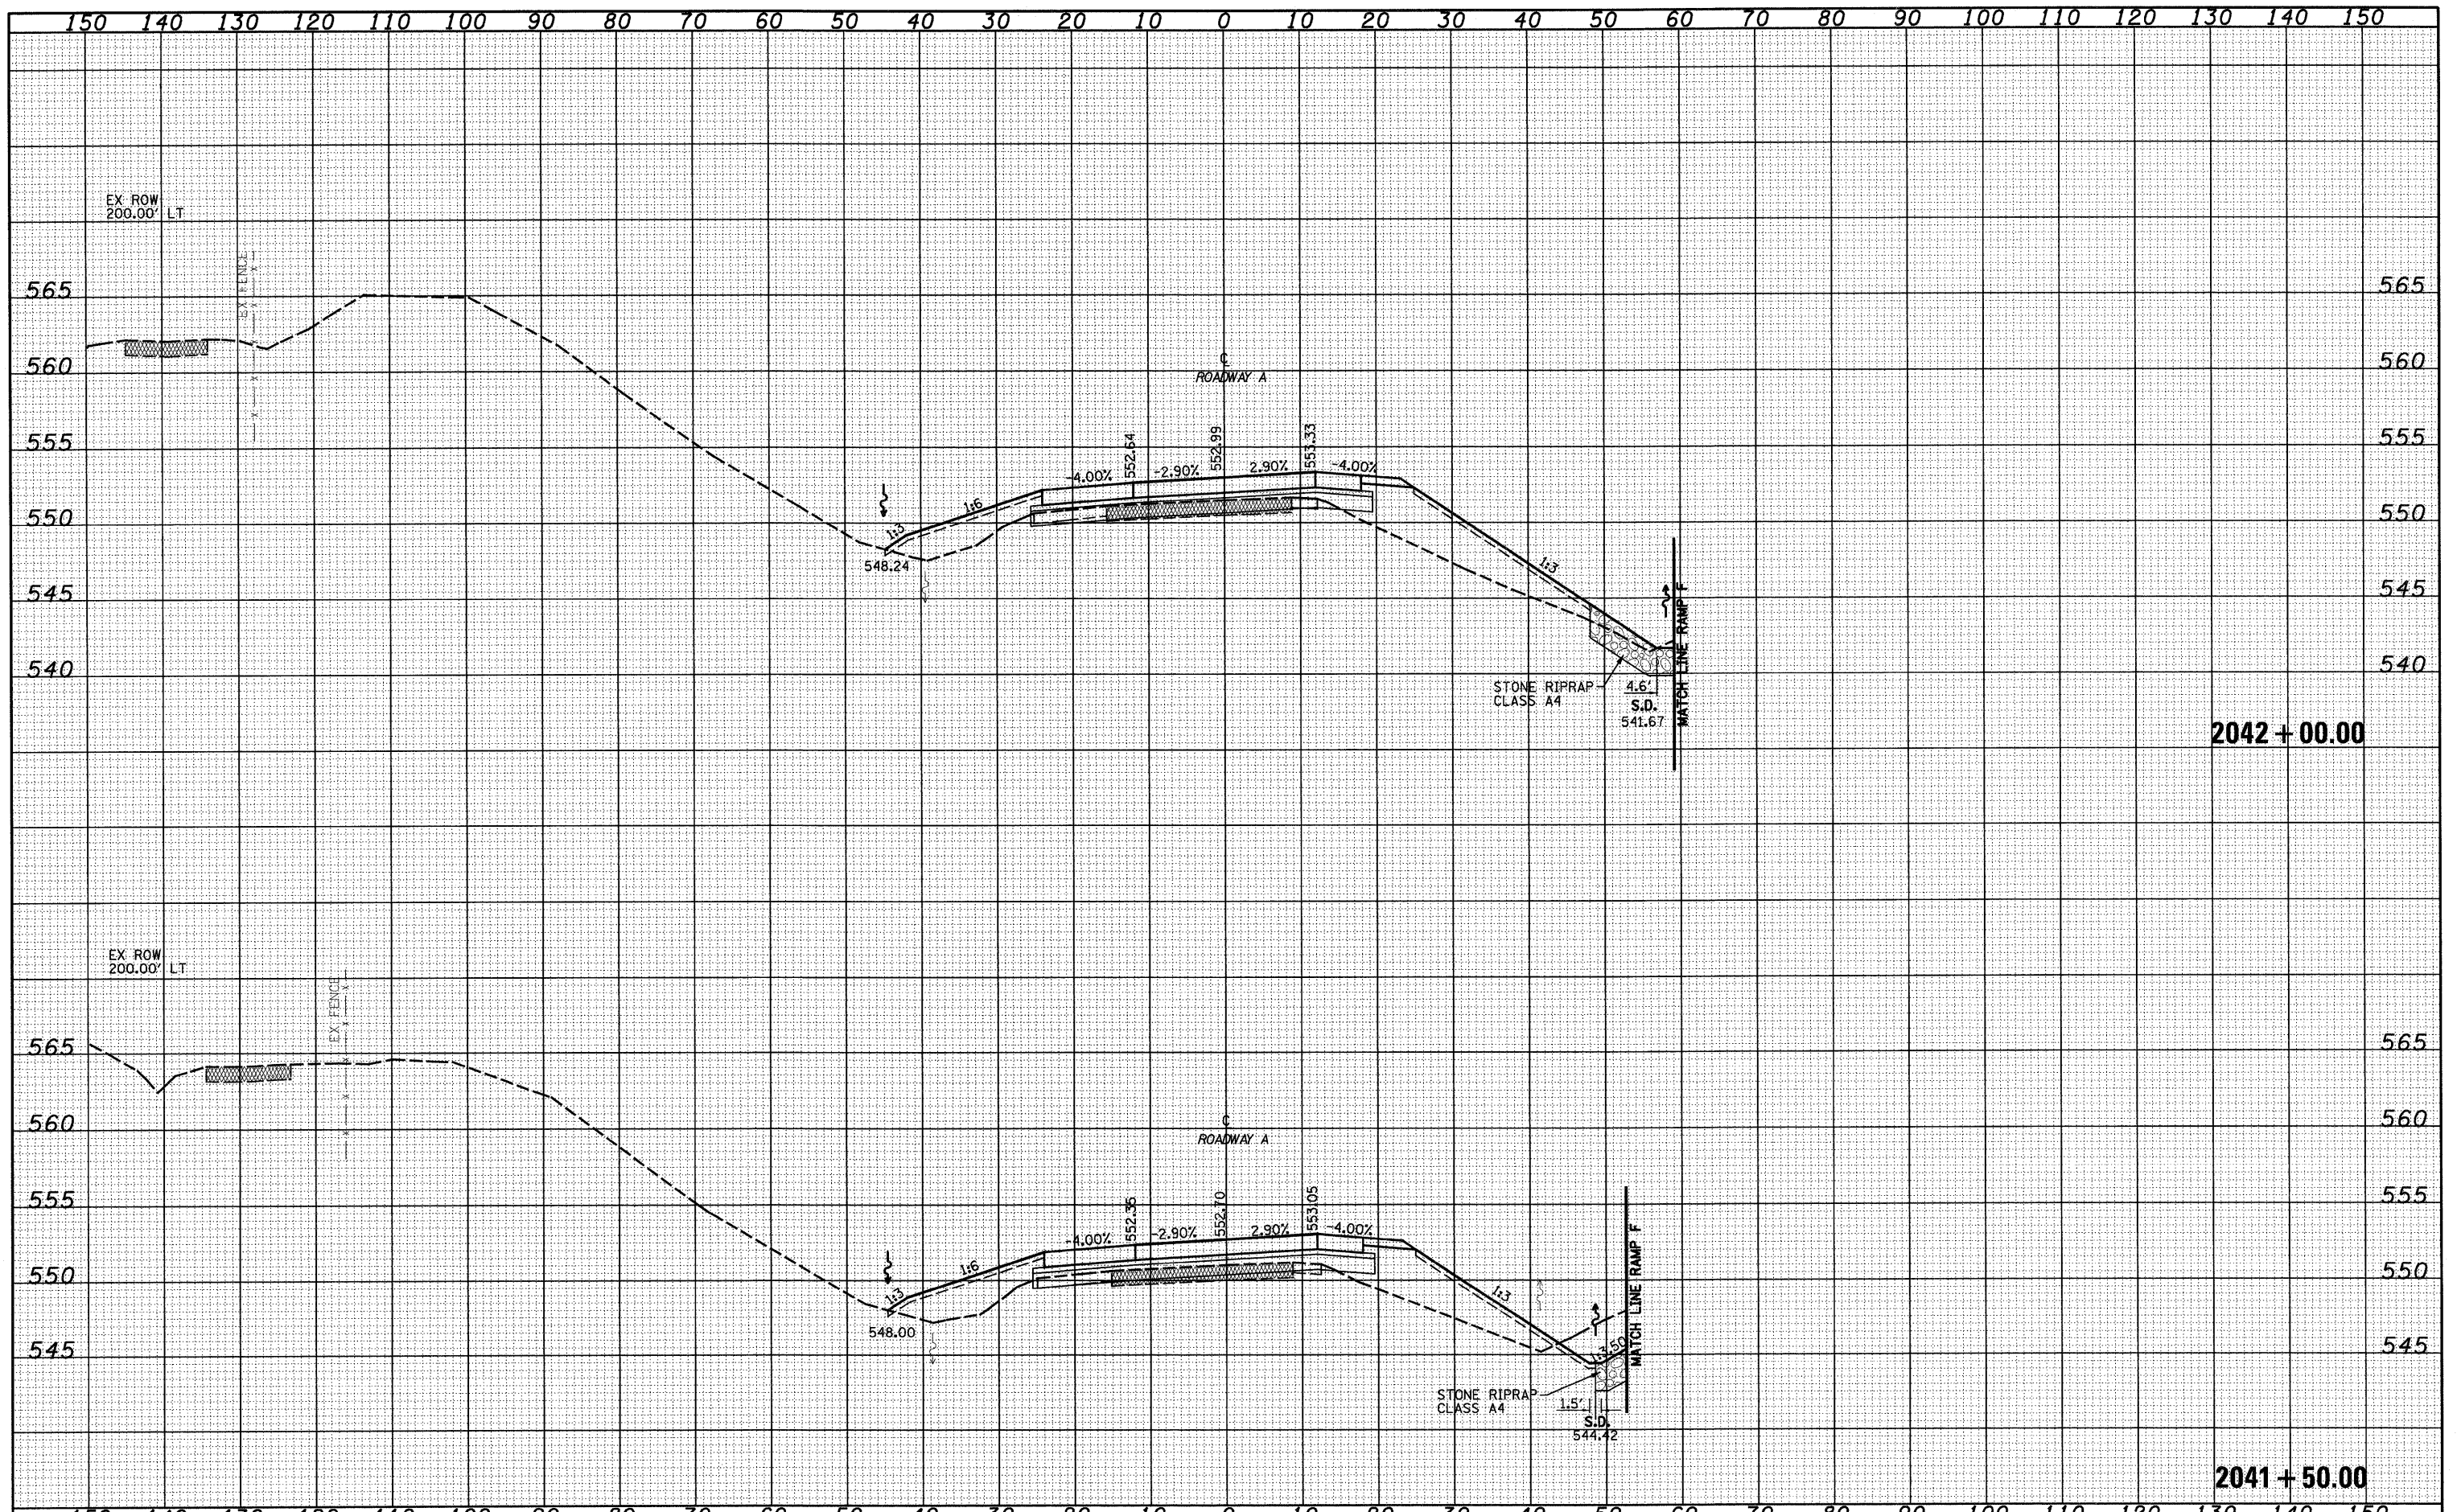

FILE NAME =	USER NAME = londa	DESIGNED - JWS	REVISED -	<b>STATE OF ILLINOIS DEPARTMENT OF TRANSPORTATION</b>	<b>CROSS SECTIONS SOUTH TRI LEVEL - ROADWAY A</b>			F.A.I. RTE.	SECTION	COUNTY	TOTAL SHEETS	SHEET NO.
S:\Projects\05-007251-70\p15 Trk\work\DWG\04g		DRAWN - LEC	REVISED -		57/70	(25-3)R	EFFINGHAM	1416	653	CONTRACT NO. 74296		
PLOT SCALE = 20.00000' / IN.		CHECKED - BRM	REVISED -		SCALE: 1"=10'	SHEET NO. 37 OF 125 SHEETS	STA. 2041+50.00 TO STA. 2042+00.00	FED. ROAD DIST. NO.	ILLINOIS FED. AID PROJECT			
PLOT DATE = 2/9/2010		DATE - 2-25-08	REVISED -									