


BY: _____ DATE: _____
 SURVEYED _____
 PLOTTED _____
 FINL SURVEY NOTE BOOK NO. _____
 TEMPLATE AREAS CHECKED _____

BY: _____ DATE: _____
 ORIGINAL SURVEY NOTE BOOK NO. _____
 PLOTTED _____
 TEMPLATE AREAS CHECKED _____

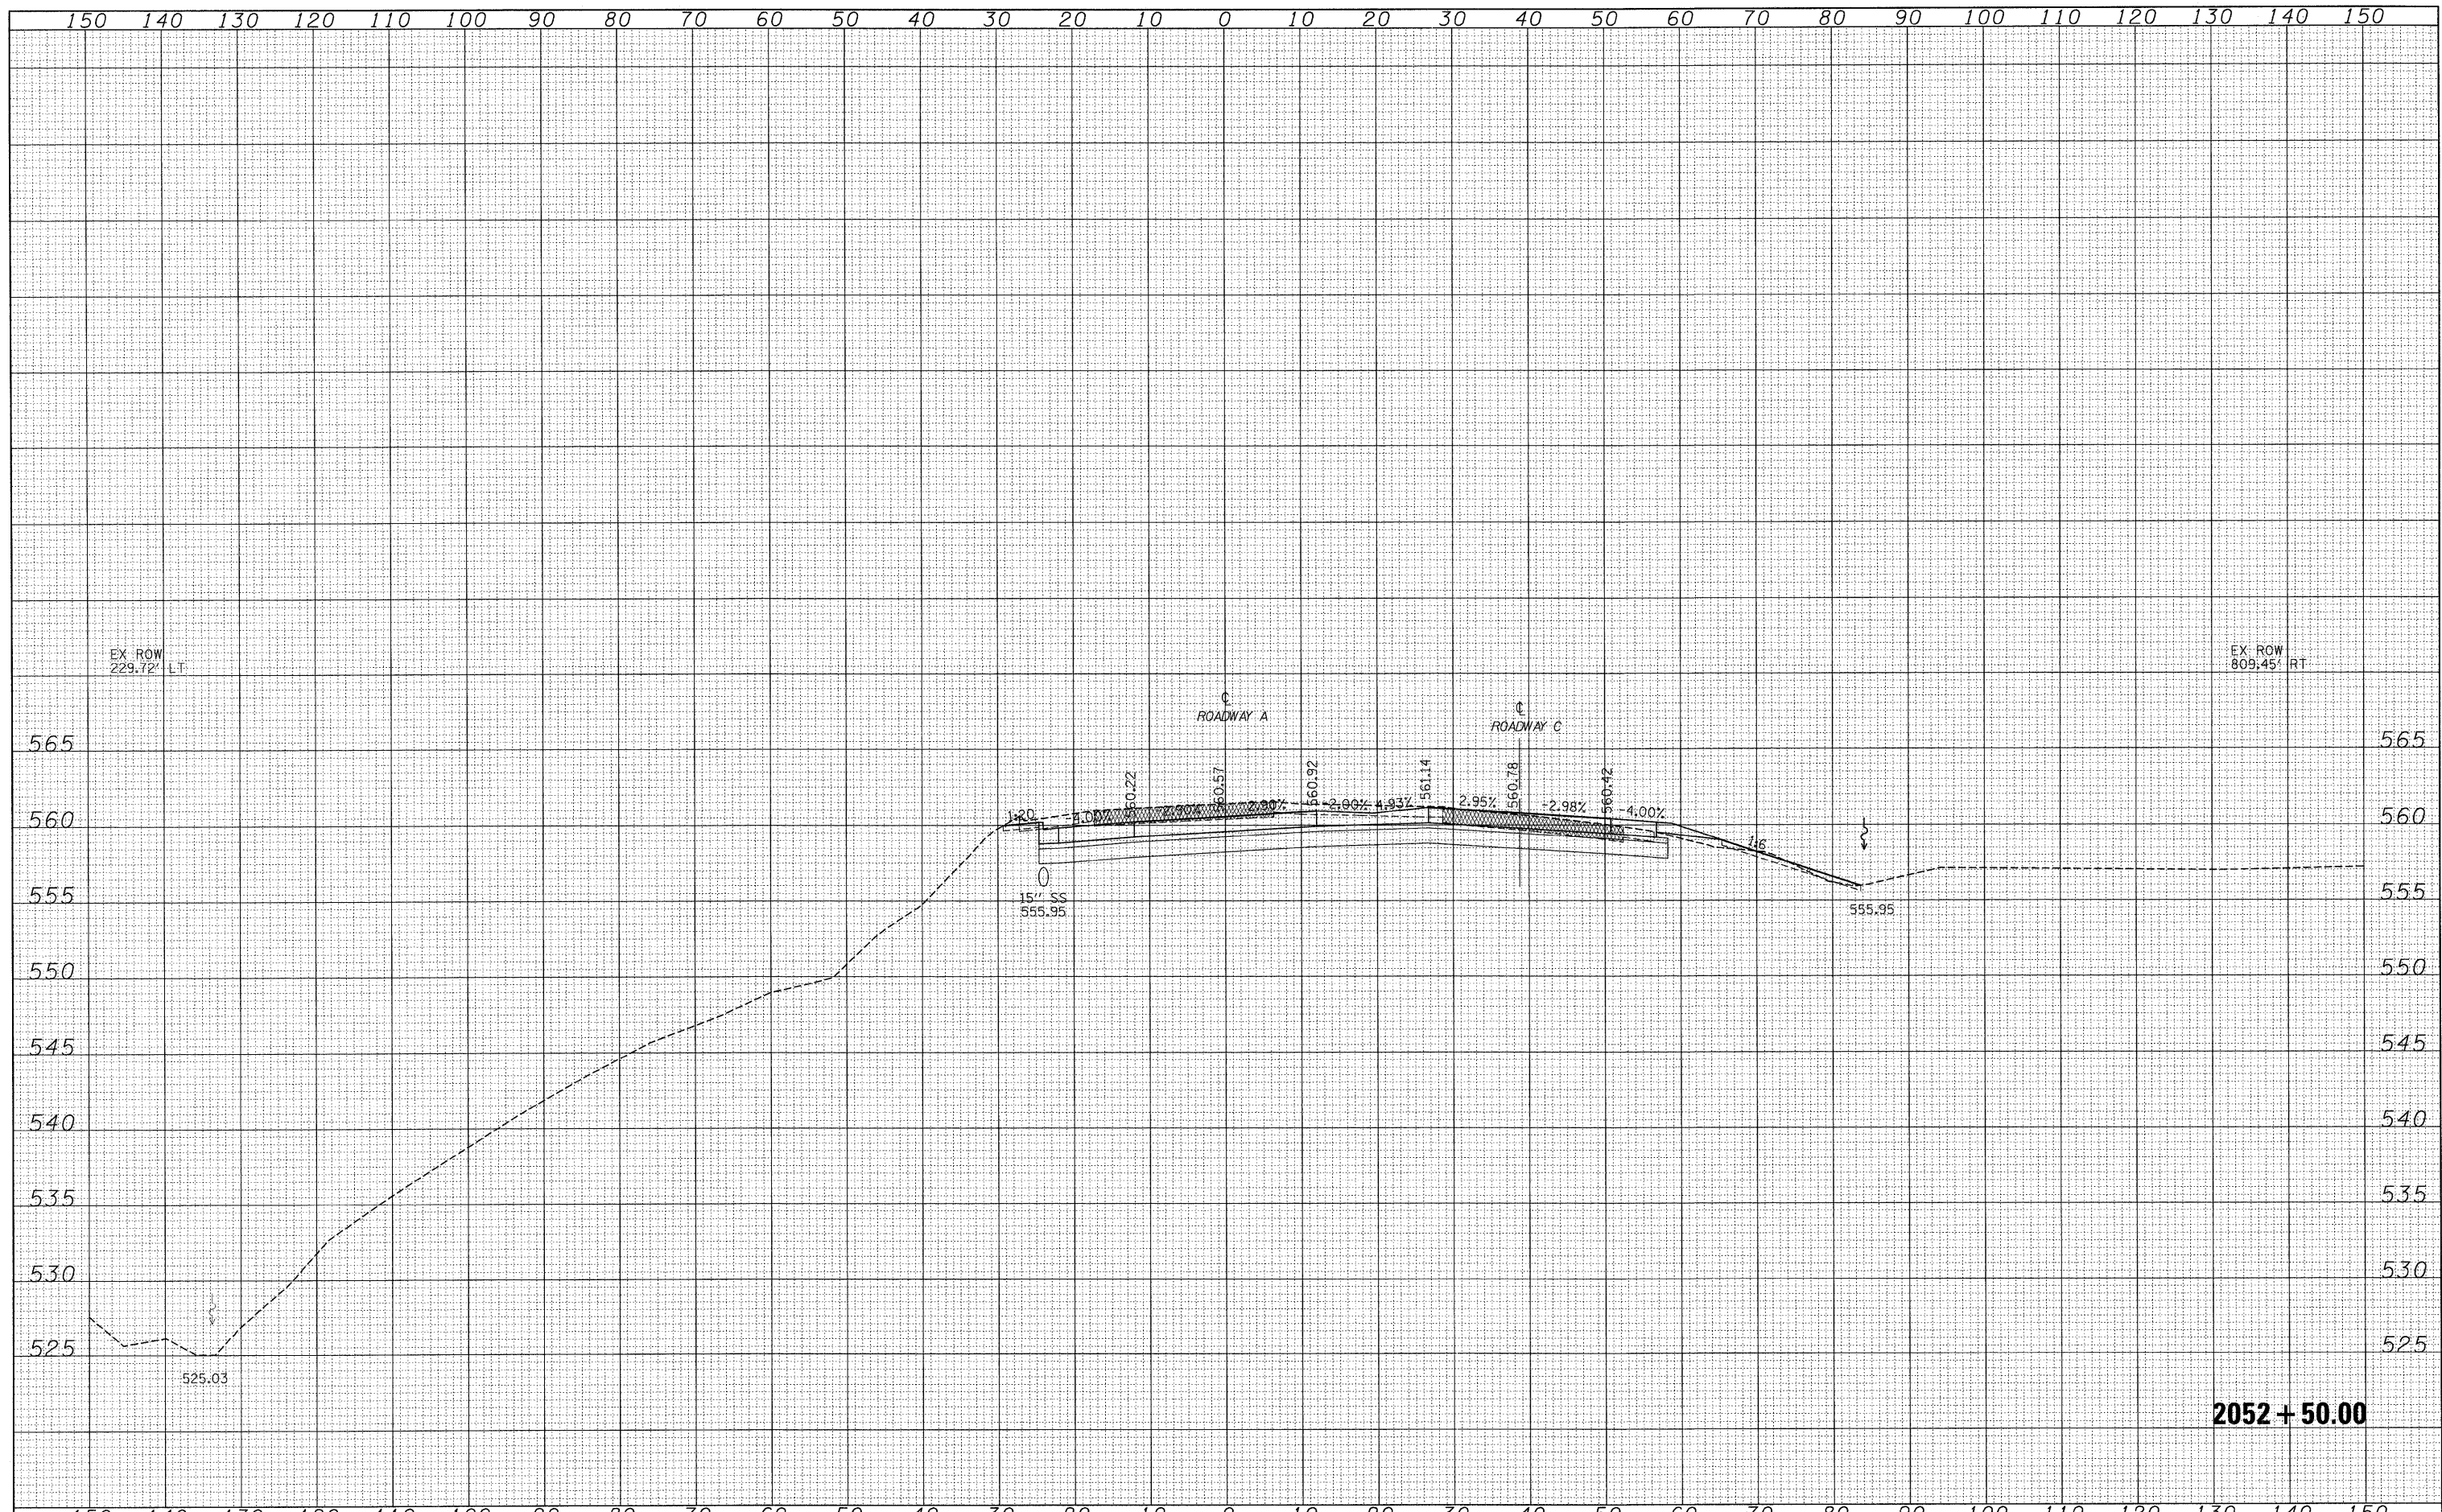

2052 + 50.00

FILE NAME =	USER NAME = lnde	DESIGNED - JWS	REVISED -	STATE OF ILLINOIS DEPARTMENT OF TRANSPORTATION	CROSS SECTIONS SOUTH TRI LEVEL - ROADWAY A	F.A.I. RTE. 57/70	SECTION (25-3)R	COUNTY EFFINGHAM	TOTAL SHEETS 1416	SHEET NO. 678	
S:\Project\403-00072.51-70.dwg		DRAWN - LEC	REVISED -			SCALE: 1"=10'	SHEET NO. 62 OF 125 SHEETS	STA. 2052+50.00 TO STA. 2052+50.00	FED. ROAD DIST. NO.	ILLINOIS FED. AID PROJECT	CONTRACT NO. 74296
		CHECKED - BRM	REVISED -								
		DATE - 2-25-08	REVISED -								