


DATE	
BY	
FINAL SURVEY	SURVEYED
NOTE BOOK	PLOTTED
NO.	AREAS CHECKED

DATE	
BY	
ORIGINAL SURVEY	SURVEYED
NOTE BOOK	PLOTTED
NO.	AREAS CHECKED

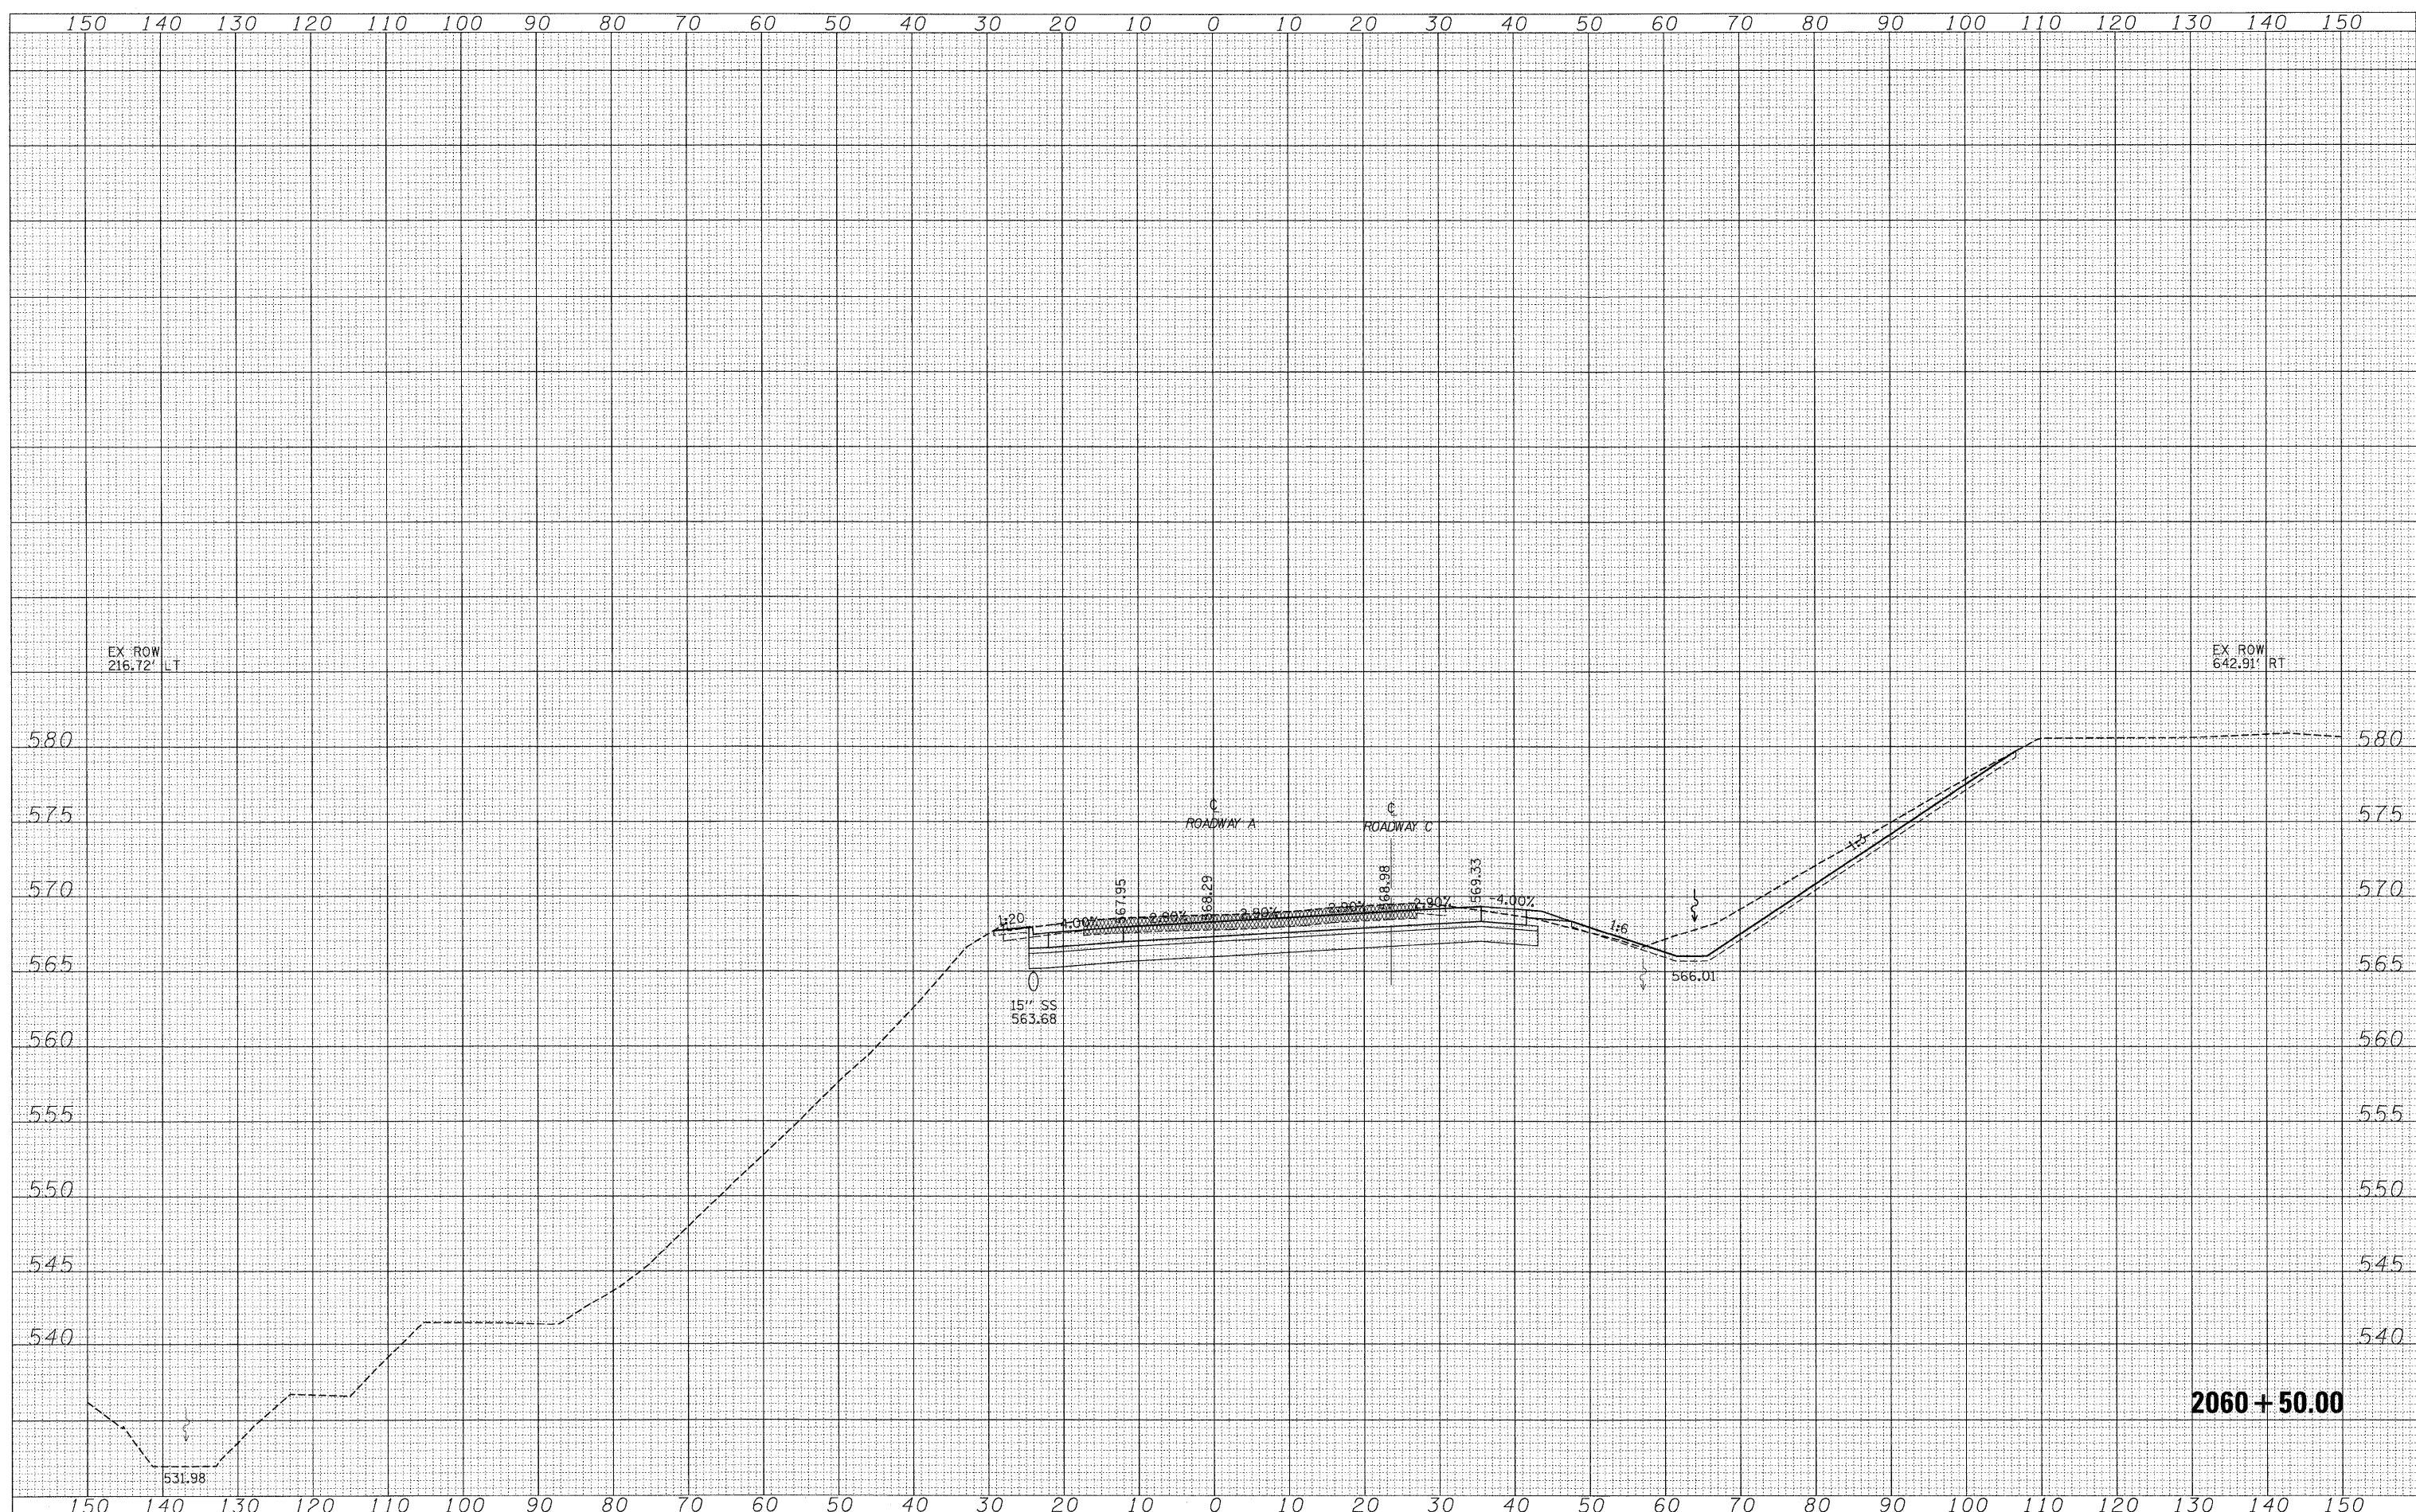

2060 + 50.00

FILE NAME =	USER NAME = l1nde	DESIGNED - JWS	REVISED -	F.A.I. RTE. 57/70	SECTION (25-3)R	COUNTY EFFINGHAM	TOTAL SHEETS 1416	SHEET NO. 697
PROJECT: 403-2007-25-3R.dwg		DRAWN - LEC	REVISED -	CROSS SECTIONS SOUTH TRI LEVEL - ROADWAY A				
		CHECKED - BRM	REVISED -	SCALE: 1"=10'	SHEET NO. 81 OF 125 SHEETS	STA. 2060+50.00 TO STA. 2060+50.00	FED. ROAD DIST. NO. ILLINOIS	FED. AID PROJECT
		DATE - 2-25-08	REVISED -	STATE OF ILLINOIS DEPARTMENT OF TRANSPORTATION		CONTRACT NO. 74296		