


DATE	
BY	
FINAL SURVEY	SURVEYED
NOTE BOOK NO.	PLOTTED
	TEMPLATE
	AREAS
	CHECKED

DATE	
BY	
ORIGINAL SURVEY	SURVEYED
NOTE BOOK NO.	PLOTTED
	TEMPLATE
	AREAS
	CHECKED

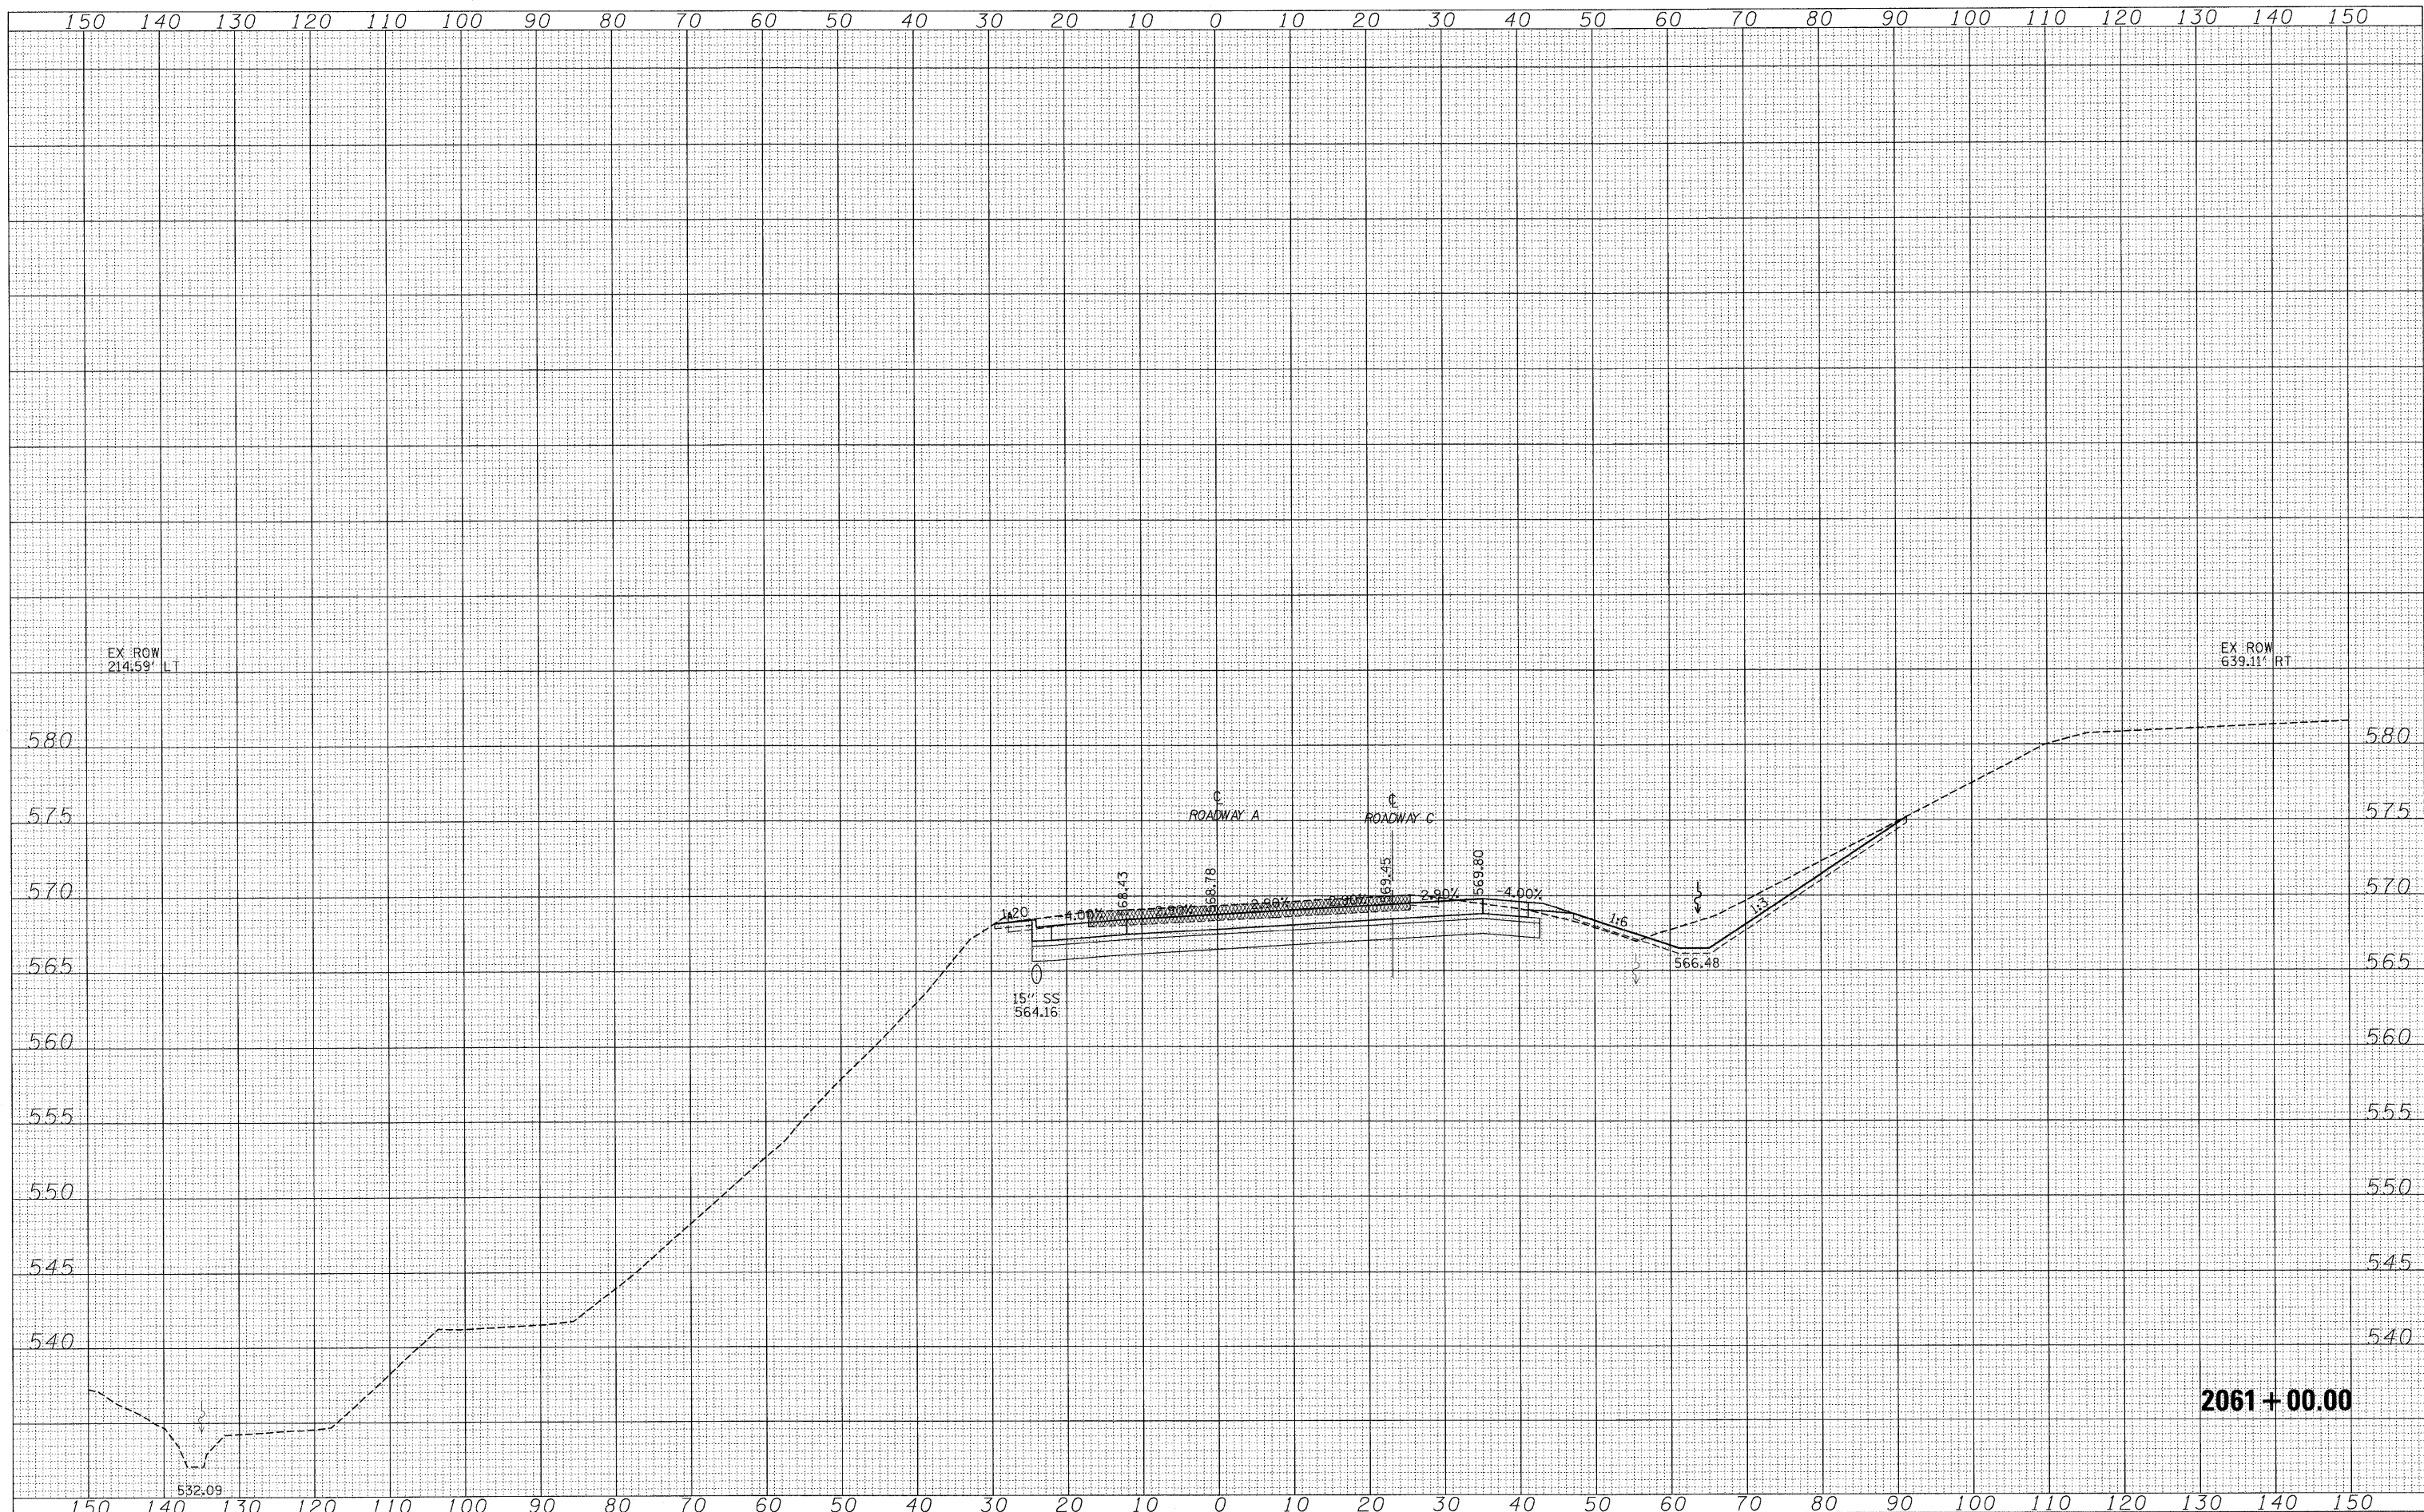

FILE NAME = S:\projects\43-000257\Drawings\Drawings.dwg  
 USER NAME = lunde  
 PLOT SCALE = 10.0000' / 1"  
 PLOT DATE = 3/19/2010

DESIGNED - JWS  
 DRAWN - LEC  
 CHECKED - BRM  
 DATE - 2-25-08

REVISED -  
 REVISED -  
 REVISED -  
 REVISED -

**STATE OF ILLINOIS  
 DEPARTMENT OF TRANSPORTATION**

**CROSS SECTIONS SOUTH TRI LEVEL - ROADWAY A**

SCALE: 1"=10'    SHEET NO. 82 OF 125 SHEETS    STA. 2061+00.00 TO STA. 2061+00.00

F.A.I. RTE. 57/70	SECTION (25-3)R	COUNTY EFFINGHAM	TOTAL SHEETS 1416	SHEET NO. 698
CONTRACT NO. 74296			ILLINOIS FED. AID PROJECT	