


DATE	
BY	
FINAL SURVEY	
SURVEY PLOTTED	
NOTE BOOK	
TEMPLATE	
AREAS CHECKED	
NO.	

DATE	
BY	
ORIGINAL SURVEY	
SURVEY PLOTTED	
NOTE BOOK	
TEMPLATE	
AREAS CHECKED	
NO.	

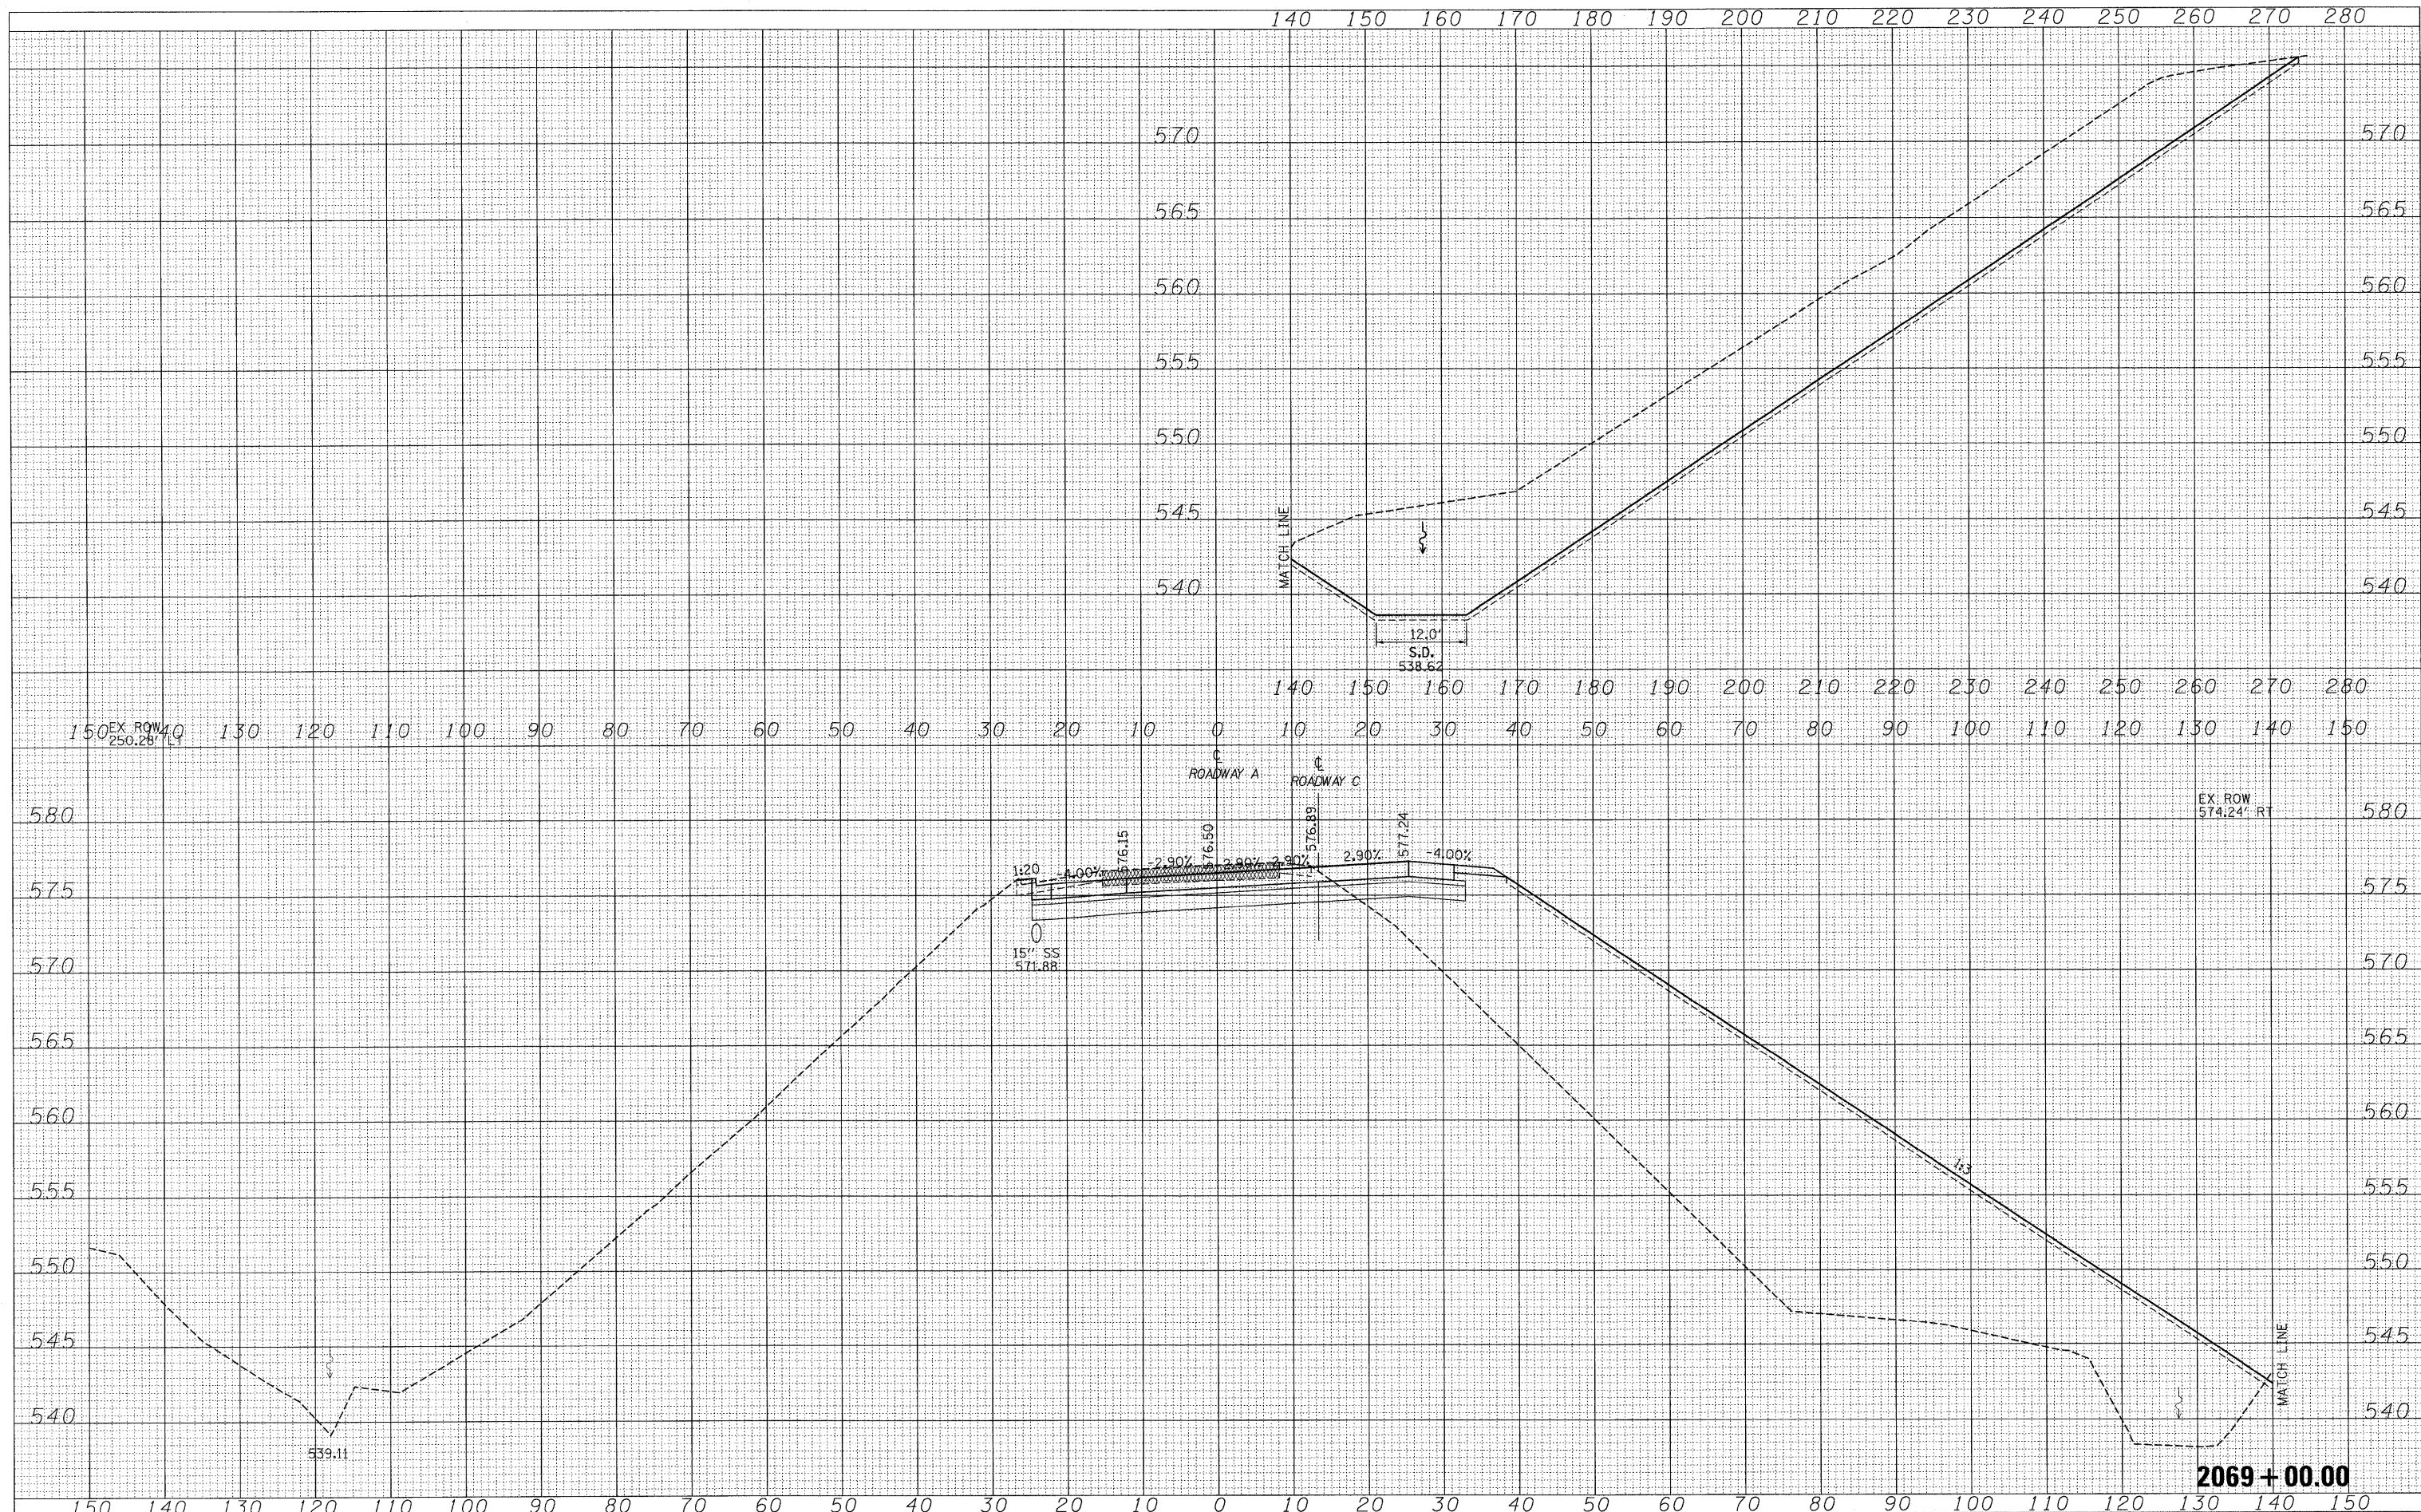

FILE NAME =	USER NAME = linda	DESIGNED - JWS	REVISED -	<b>STATE OF ILLINOIS</b> <b>DEPARTMENT OF TRANSPORTATION</b>	<b>CROSS SECTIONS SOUTH TRI LEVEL - ROADWAY A</b>			F.A.I. RTE.	SECTION	COUNTY	TOTAL SHEETS	SHEET NO.
57/70		DRAWN - LEC	REVISED -		SCALE: 1"=10'	SHEET NO. 101 OF 125 SHEETS	STA. 2069+00.00 TO STA. 2069+00.00	57/70	(25-3)R	EFFINGHAM	1416	717
PLOT SCALE = 10.0000' / IN.		CHECKED - BRM	REVISED -		FED. ROAD DIST. NO.	ILLINOIS	FED. AID PROJECT					
PLOT DATE = 3/19/2010		DATE - 2-25-08	REVISED -									
CONTRACT NO. 74296												