


DATE	
BY	
FINAL SURVEY	SURVEYED
NOTE BOOK	PLOTTED
NO.	TEMPLATE
	AREAS
	CHECKED

DATE	
BY	
ORIGINAL SURVEY	SURVEYED
NOTE BOOK	PLOTTED
NO.	TEMPLATE
	AREAS
	CHECKED

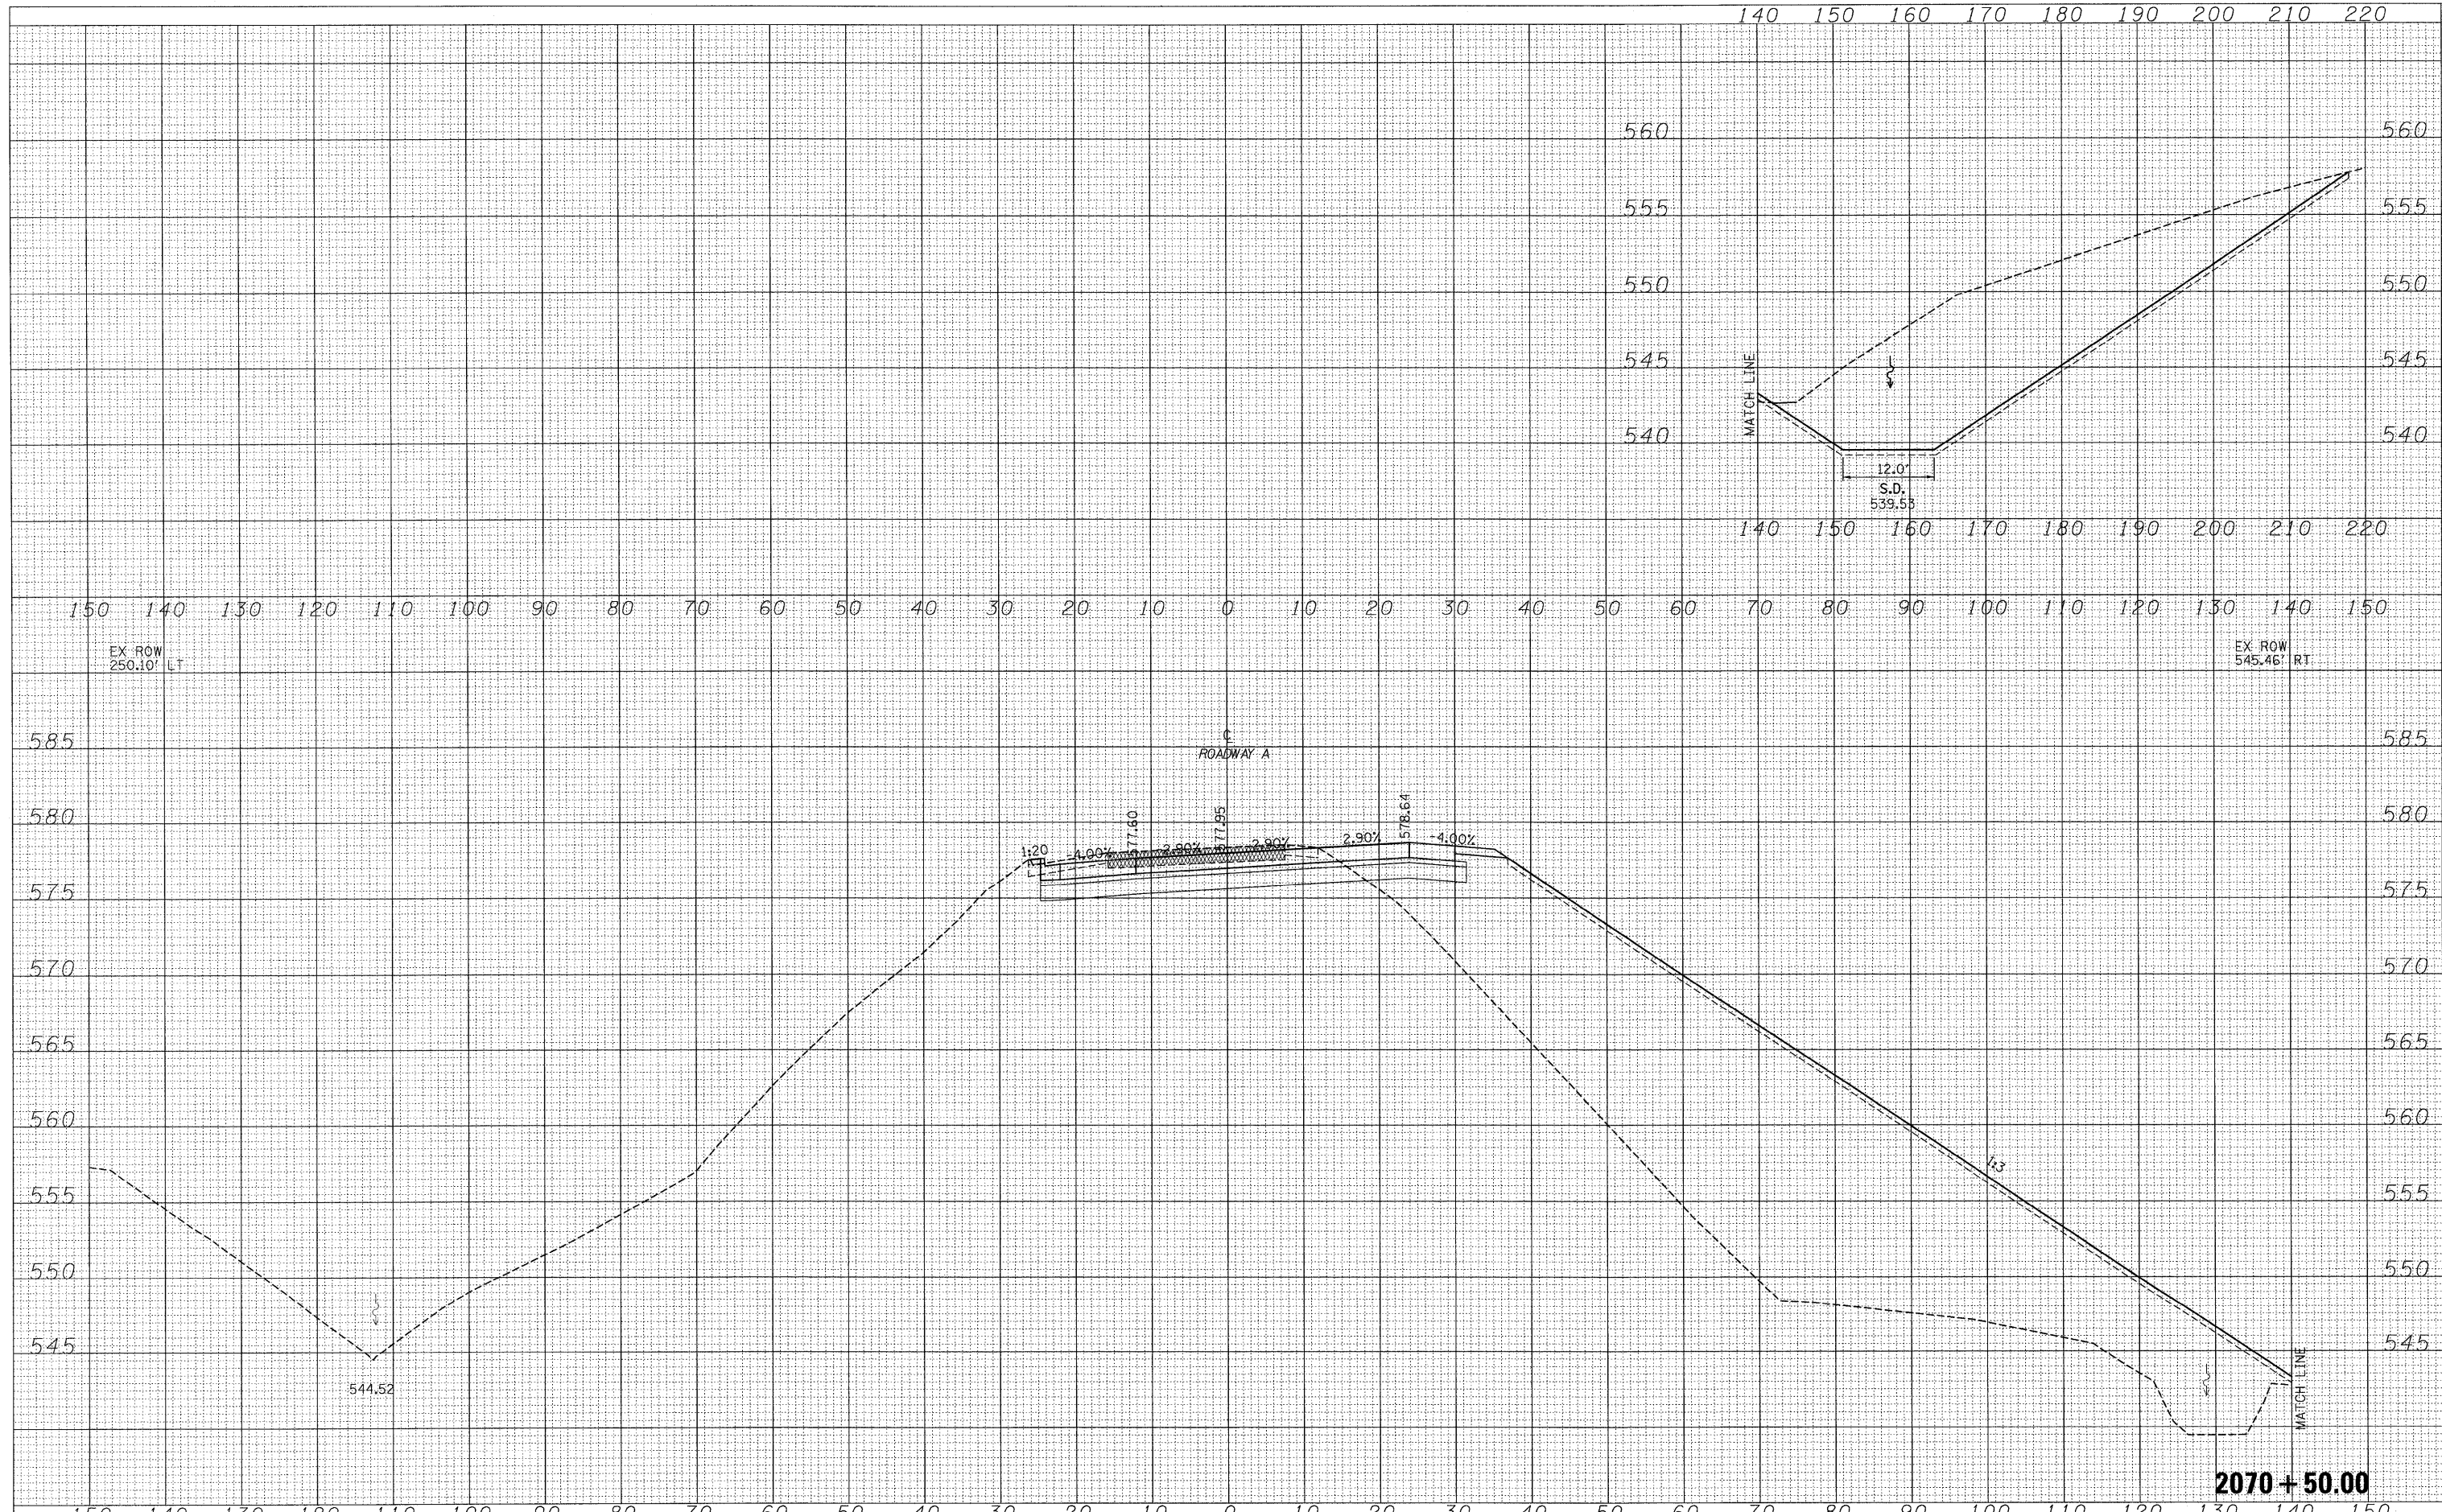

FILE NAME =  
 PROJECT: 03-000257-00015 In: h:\work\100000\

USER NAME = lnda  
 PLOT SCALE = 10,0000' / IN.  
 PLOT DATE = 3/19/2010

DESIGNED - JWS  
 DRAWN - LEC  
 CHECKED - BRM  
 DATE - 2-25-08

REVISED -  
 REVISED -  
 REVISED -  
 REVISED -

**STATE OF ILLINOIS  
 DEPARTMENT OF TRANSPORTATION**

**CROSS SECTIONS SOUTH TRI LEVEL - ROADWAY A**

SCALE: 1"=10' SHEET NO. 105 OF 125 SHEETS STA. 2070+50.00 TO STA. 2070+50.00

F.A.I. RTE. 57/70	SECTION (25-3)R	COUNTY EFFINGHAM	TOTAL SHEETS 1416	SHEET NO. 721
CONTRACT NO. 74296			ILLINOIS FED. AID PROJECT	