


DATE	
BY	
FINAL SURVEY	
SURVEY	
NOTE BOOK	
TEMPLATE	
AREAS CHECKED	
NO.	

DATE	
BY	
ORIGINAL SURVEY	
SURVEY	
NOTE BOOK	
TEMPLATE	
AREAS CHECKED	
NO.	

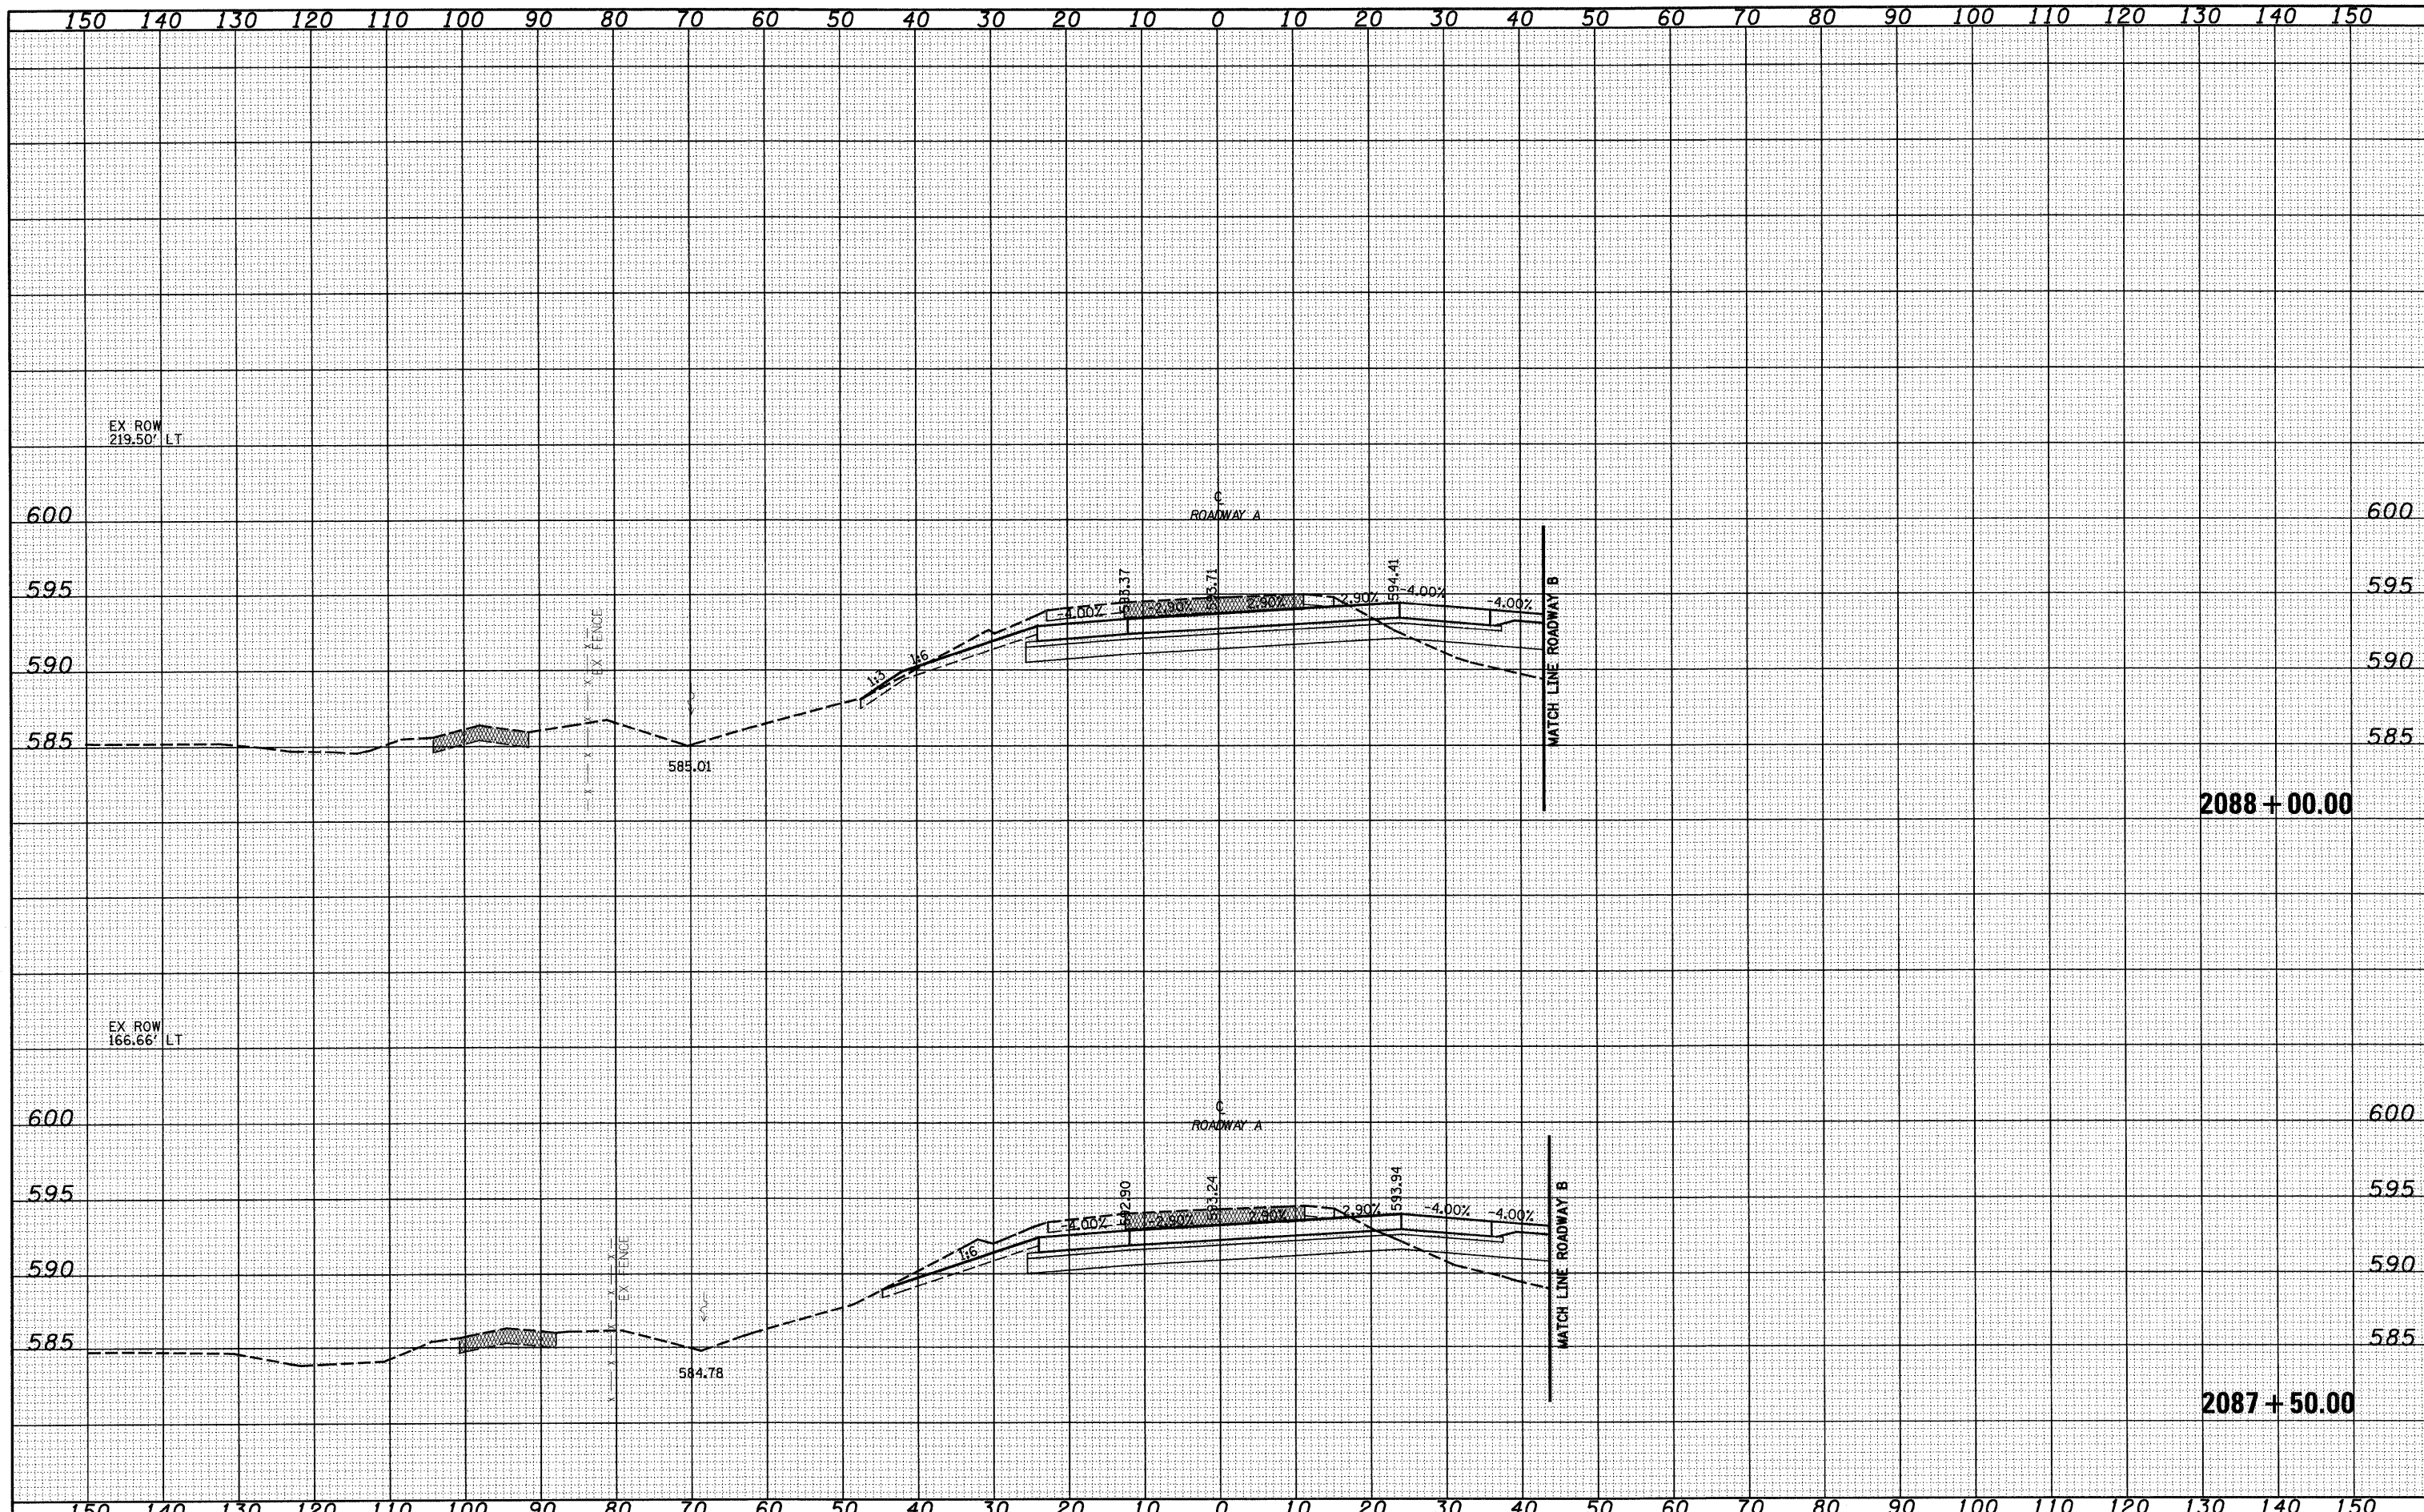

FILE NAME =	USER NAME = linda	DESIGNED - JWS	REVISED -	STATE OF ILLINOIS DEPARTMENT OF TRANSPORTATION	CROSS SECTIONS SOUTH TRI LEVEL - ROADWAY A	F.A.I. RTE.	SECTION	COUNTY	TOTAL SHEETS	SHEET NO.		
57/70	(25-3)R	EFFINGHAM	1416			739						
SCALE: 1"=10'						SHEET NO. 123 OF 125 SHEETS	STA. 2087+50.00 TO STA. 2088+00.00	CONTRACT NO. 74296				
PLOT DATE = 2/9/2010						DRAWN - LEC		CHECKED - BRM		DATE - 2-25-08		