


DATE	
BY	
SURVEY NO.	
PLotted	
TEMPLATE	
AREAS CHECKED	
FINAL SURVEY	
NOTE BOOK	
NO.	

DATE	
BY	
ORIGINAL SURVEY	
NOTE BOOK	
NO.	
SURVEY NO.	
PLotted	
TEMPLATE	
AREAS CHECKED	

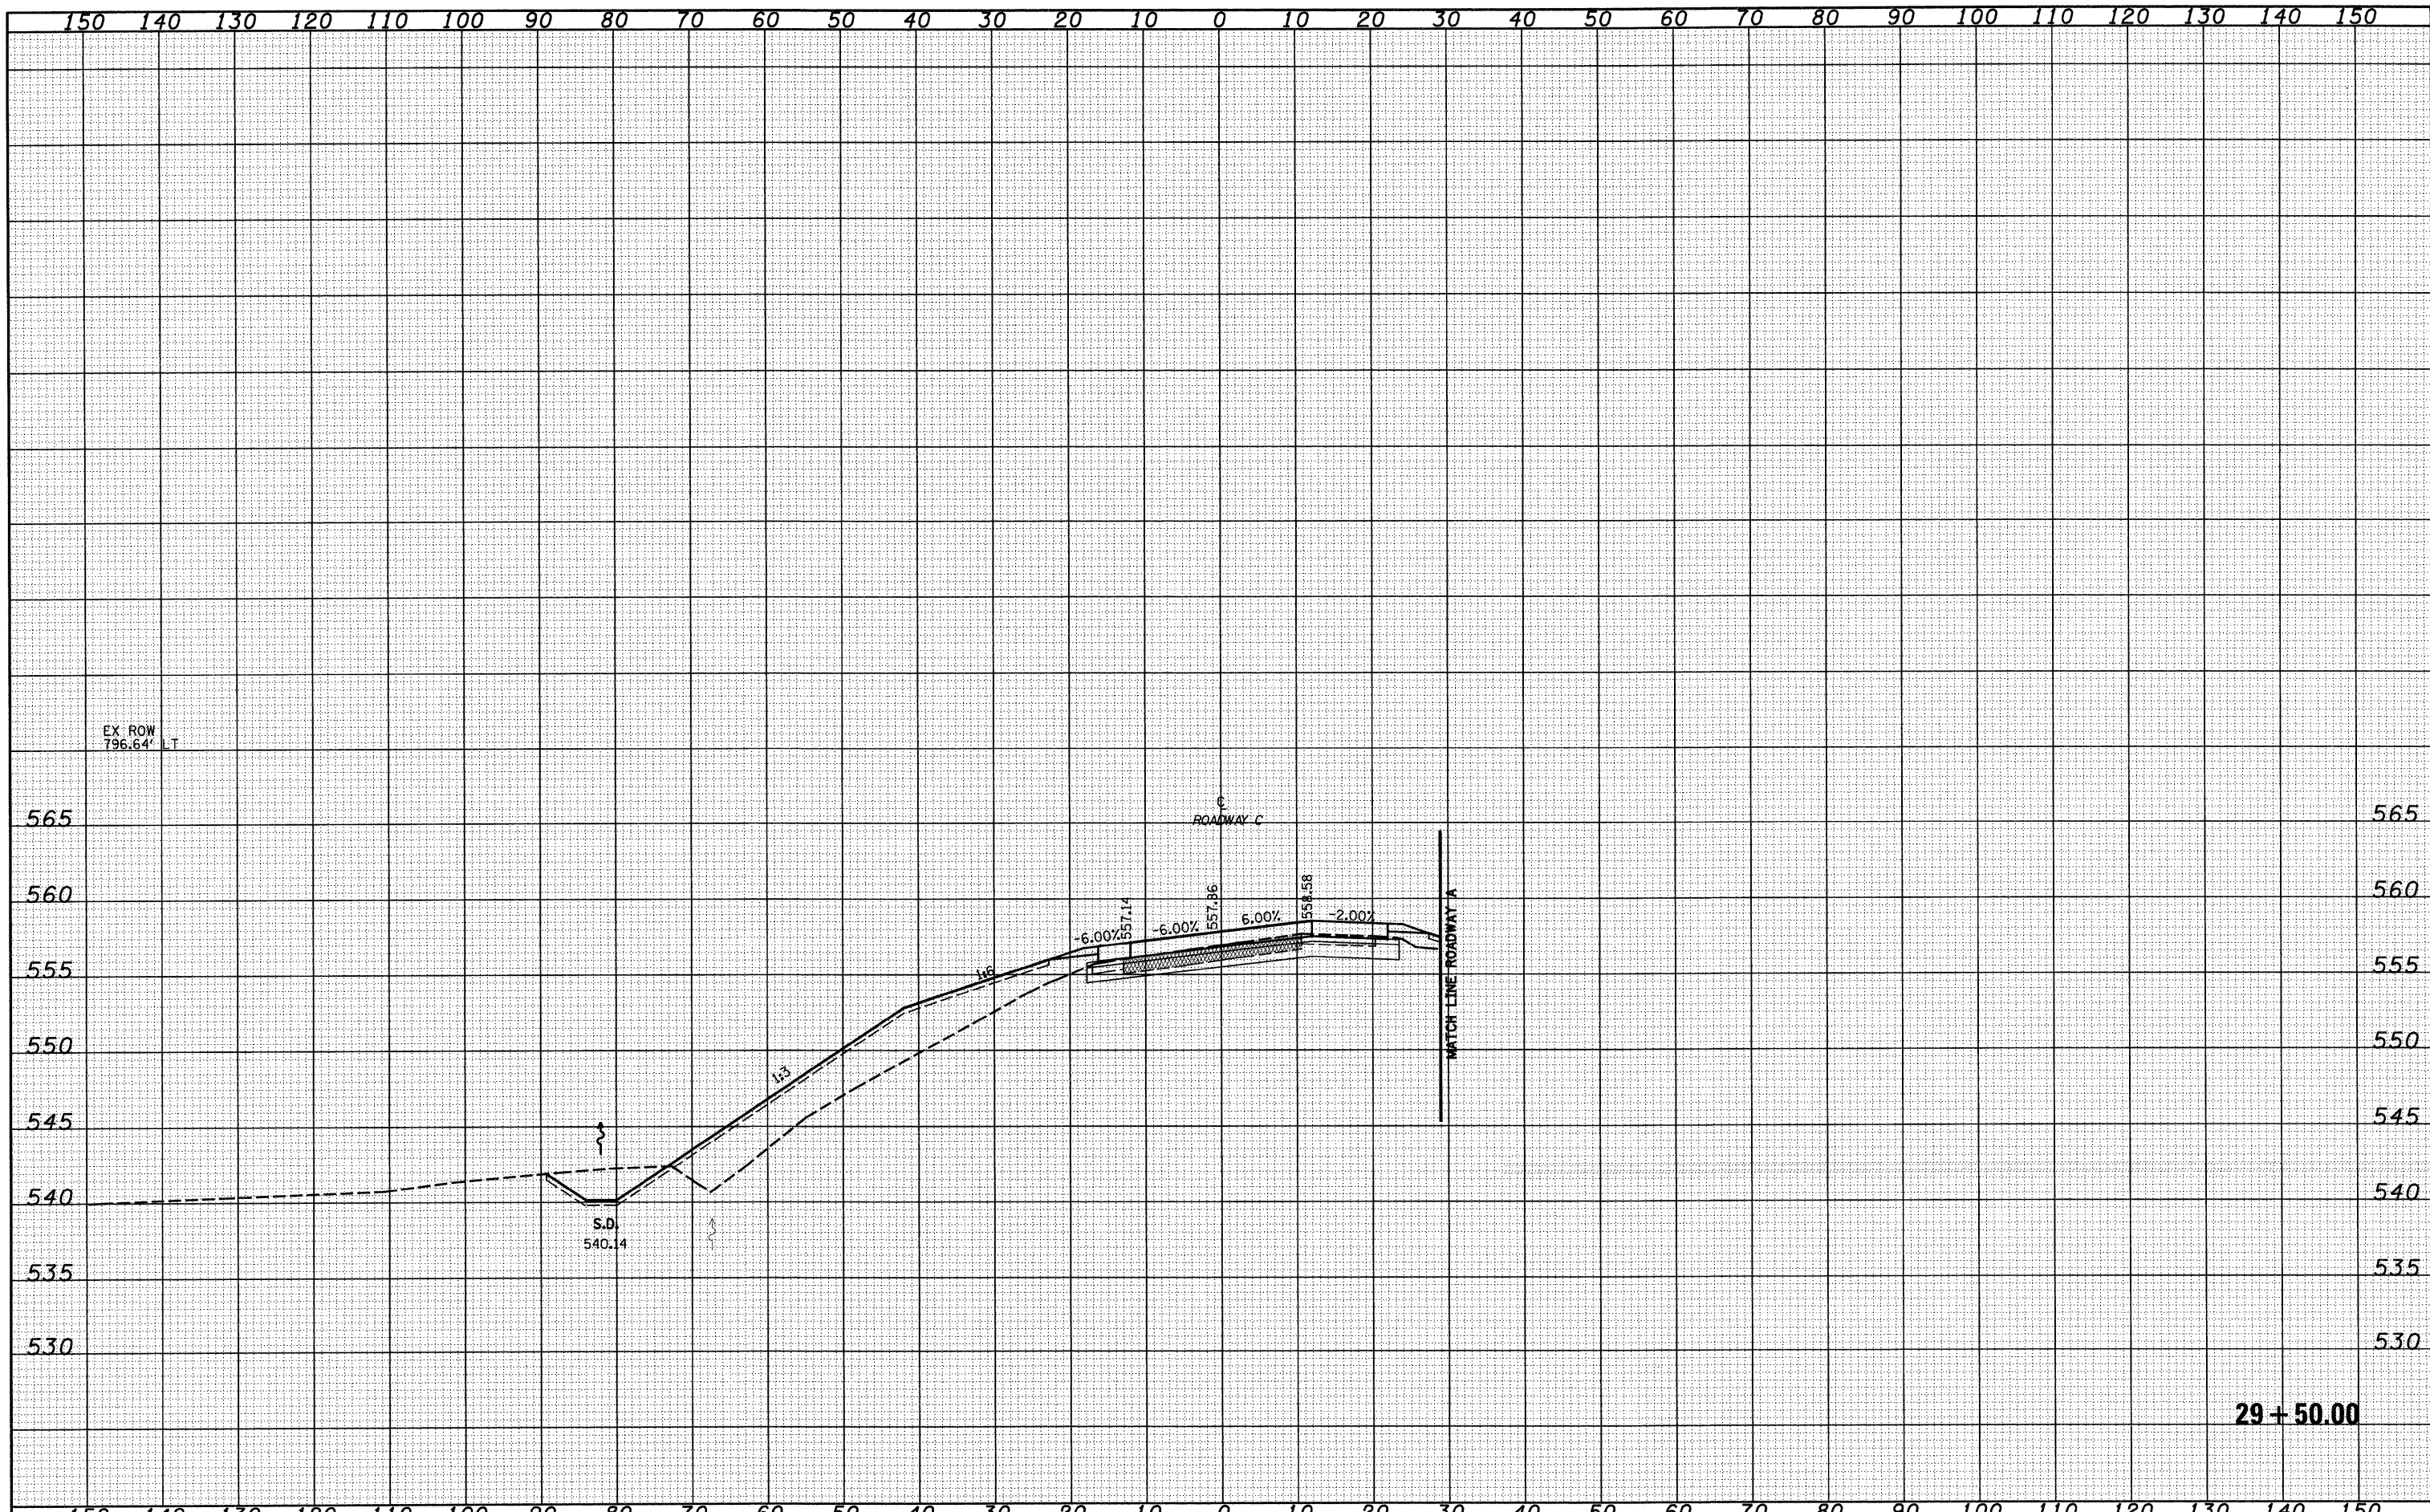

29 + 50.00

FILE NAME =	USER NAME = lnda	DESIGNED - JWS	REVISED -	STATE OF ILLINOIS DEPARTMENT OF TRANSPORTATION	CROSS SECTIONS SOUTH TRI LEVEL - ROADWAY C	F.A.I. RTE.	SECTION	COUNTY	TOTAL SHEETS	SHEET NO.	
SAProject\183-00072-57-70.dgn\15 TriLevel\72600.dgn	PLOT SCALE = 20.00000' / IN.	DRAWN - LEC	REVISED -			57/70	(25-3R)	EFFINGHAM	1416	743	
PLOT DATE = 2/9/2010	DATE - 2-25-08	CHECKED - BRM	REVISED -			CONTRACT NO. 74296					
		DATE - 2-25-08	REVISED -			ILLINOIS FED. AID PROJECT					
SCALE: 1"=10'		SHEET NO. 2 OF 13 SHEETS		STA. 29+50.00 TO STA. 29+50.00		FED. ROAD DIST. NO. ILLINOIS FED. AID PROJECT					