


FINAL SURVEY	SURVEYED	DATE
NOTE BOOK	TEMPLATE	BY
AREAS CHECKED	NO.	

ORIGINAL SURVEY	SURVEYED	DATE
NOTE BOOK	TEMPLATE	BY
AREAS CHECKED	NO.	

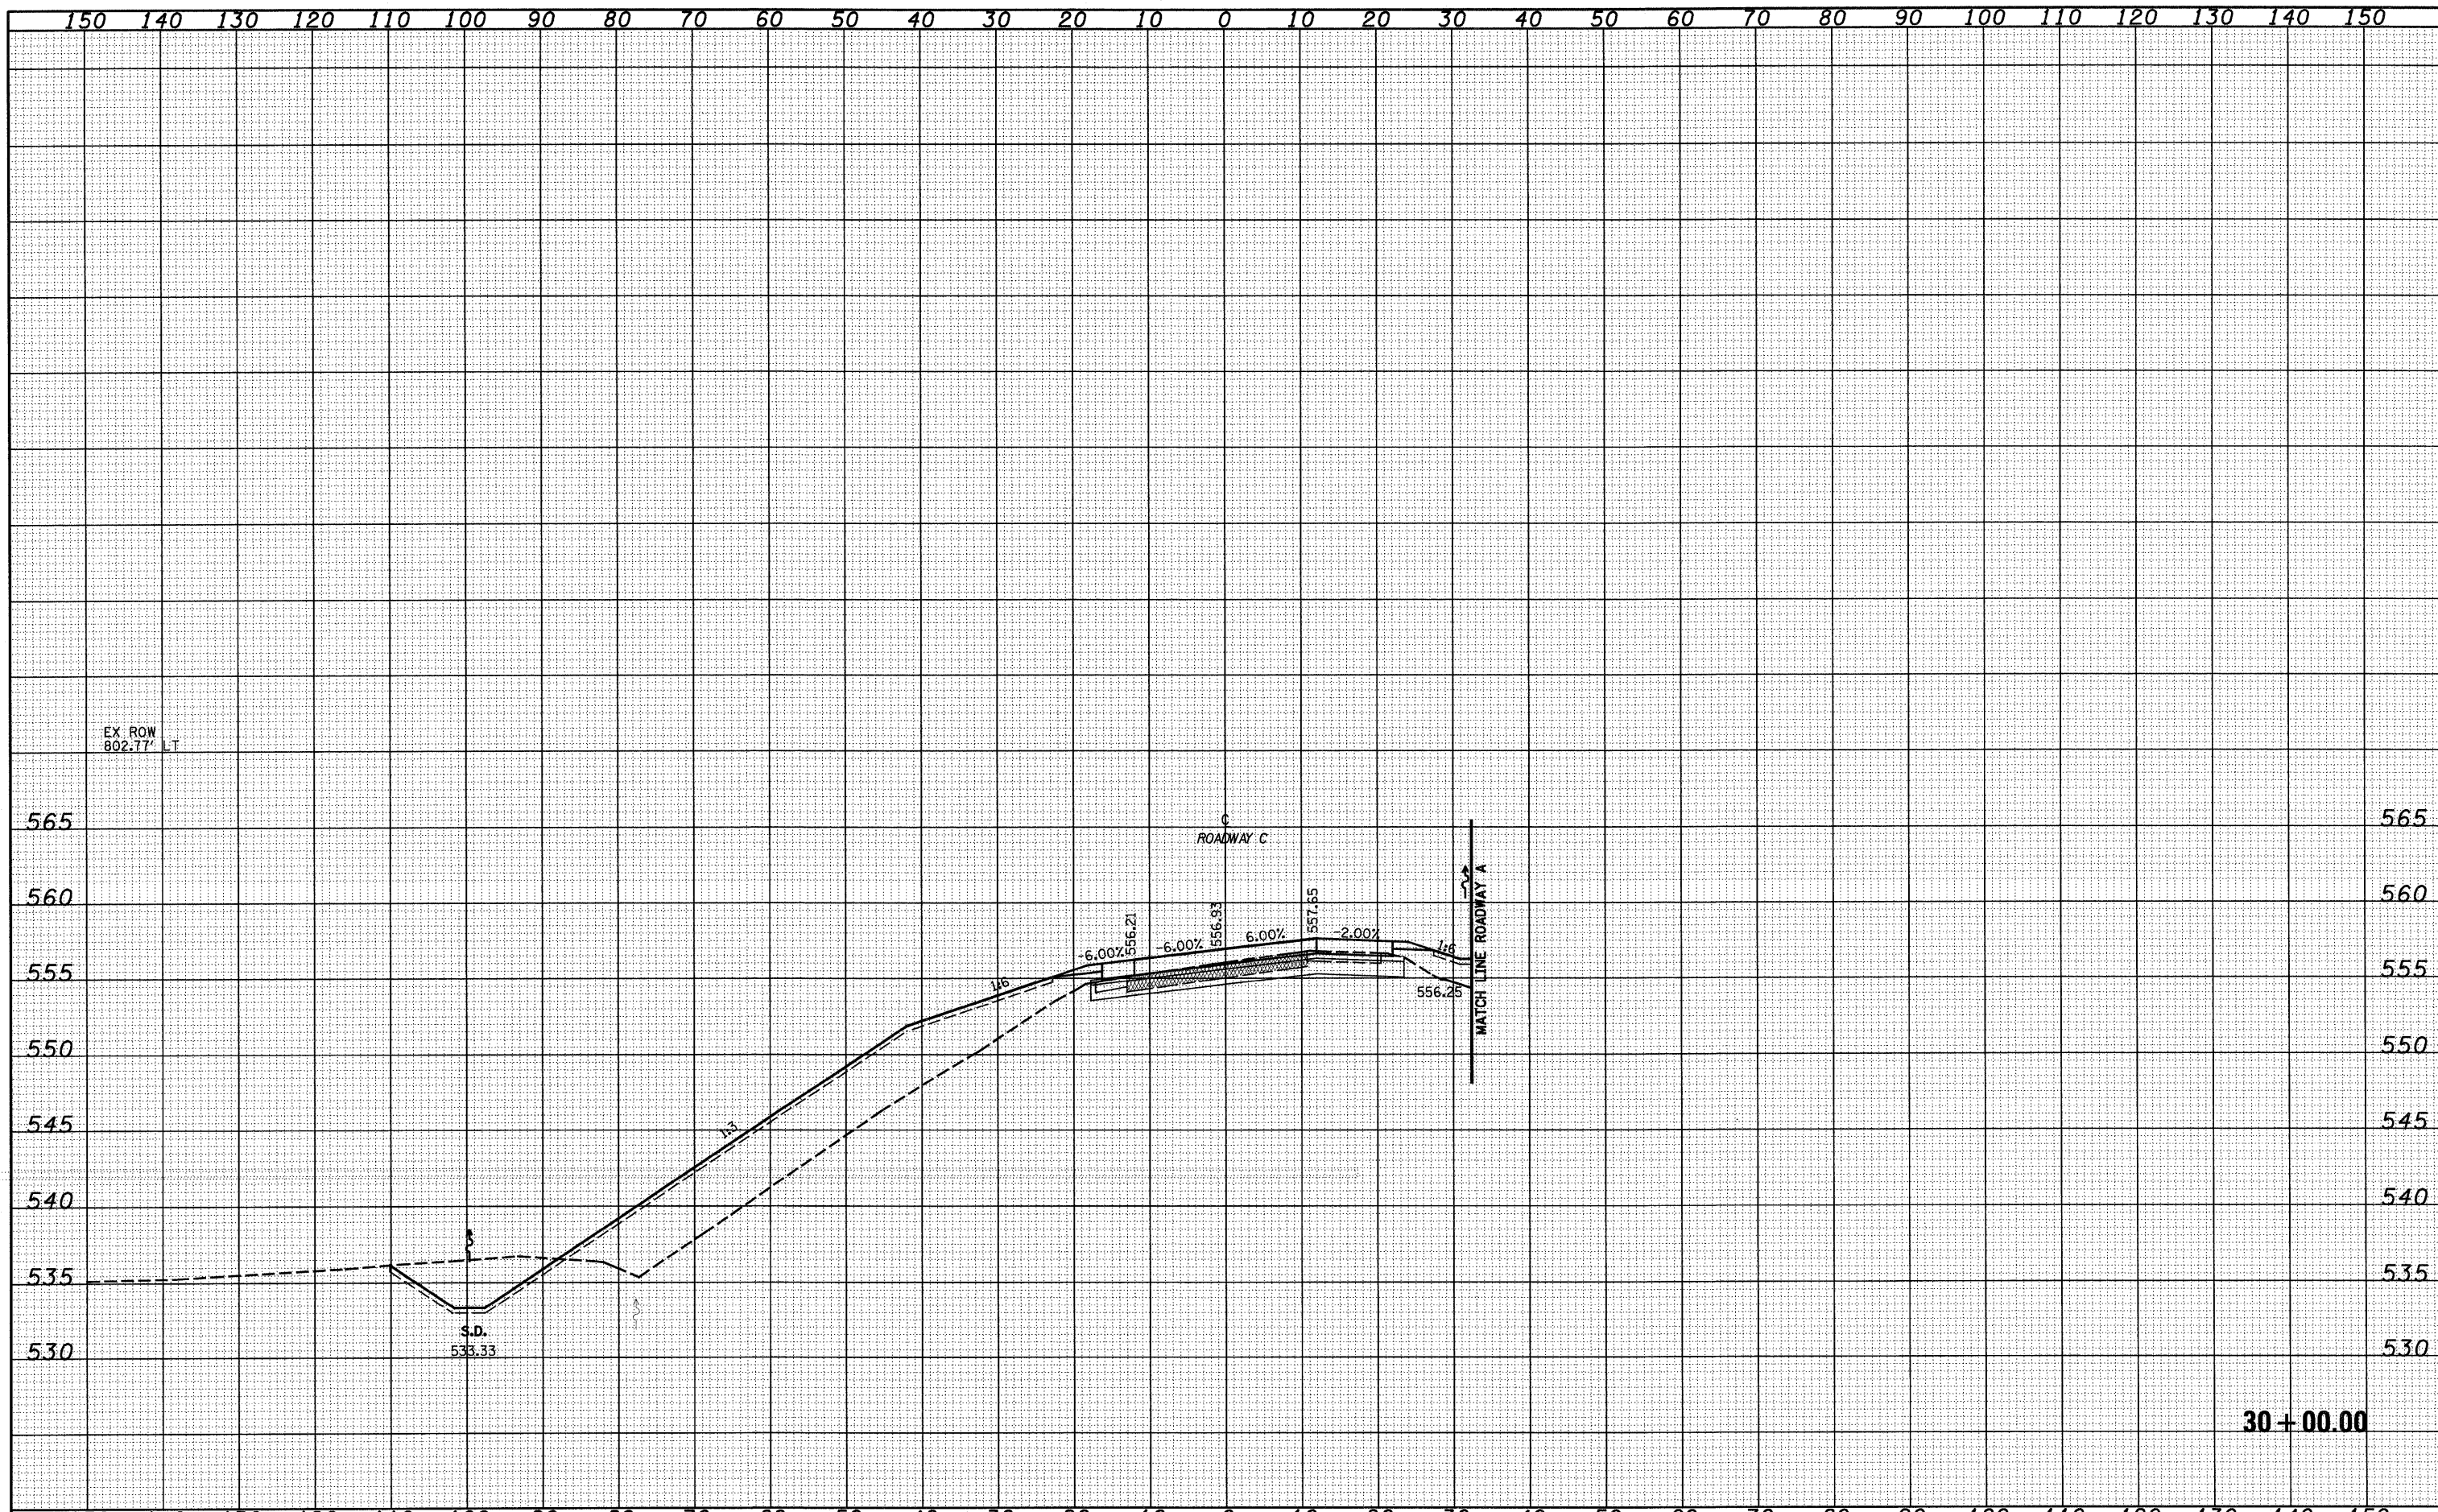

30 + 00.00

FILE NAME =	USER NAME = 1nda	DESIGNED - JWS	REVISED -	<b>STATE OF ILLINOIS</b> <b>DEPARTMENT OF TRANSPORTATION</b>	<b>CROSS SECTIONS SOUTH TRI LEVEL - ROADWAY C</b>			F.A.I. RTE.	SECTION	COUNTY	TOTAL SHEETS	SHEET NO.
50Project\483-00072.57 78.dgn\5 TriLevel_72000.dgn		DRAWN - LEC	REVISED -		SCALE: 1"=10'	SHEET NO. 3 OF 13 SHEETS	STA. 30+00.00 TO STA. 30+00.00	57/70	(25-3)R	EFFINGHAM	1416	744
PLOT SCALE = 20.0000' / IN.		CHECKED - BRM	REVISED -					CONTRACT NO. 74296				
PLOT DATE = 2/9/2010		DATE - 2-25-08	REVISED -					FED. ROAD DIST. NO. ILLINOIS FED. AID PROJECT				