


DATE	
BY	
FINAL SURVEY	
SURVEYED	
PLANNED	
TEMPLATE	
NOTE BOOK	
AREAS	
CHECKED	
NO.	

DATE	
BY	
ORIGINAL SURVEY	
SURVEYED	
PLANNED	
TEMPLATE	
NOTE BOOK	
AREAS	
CHECKED	
NO.	

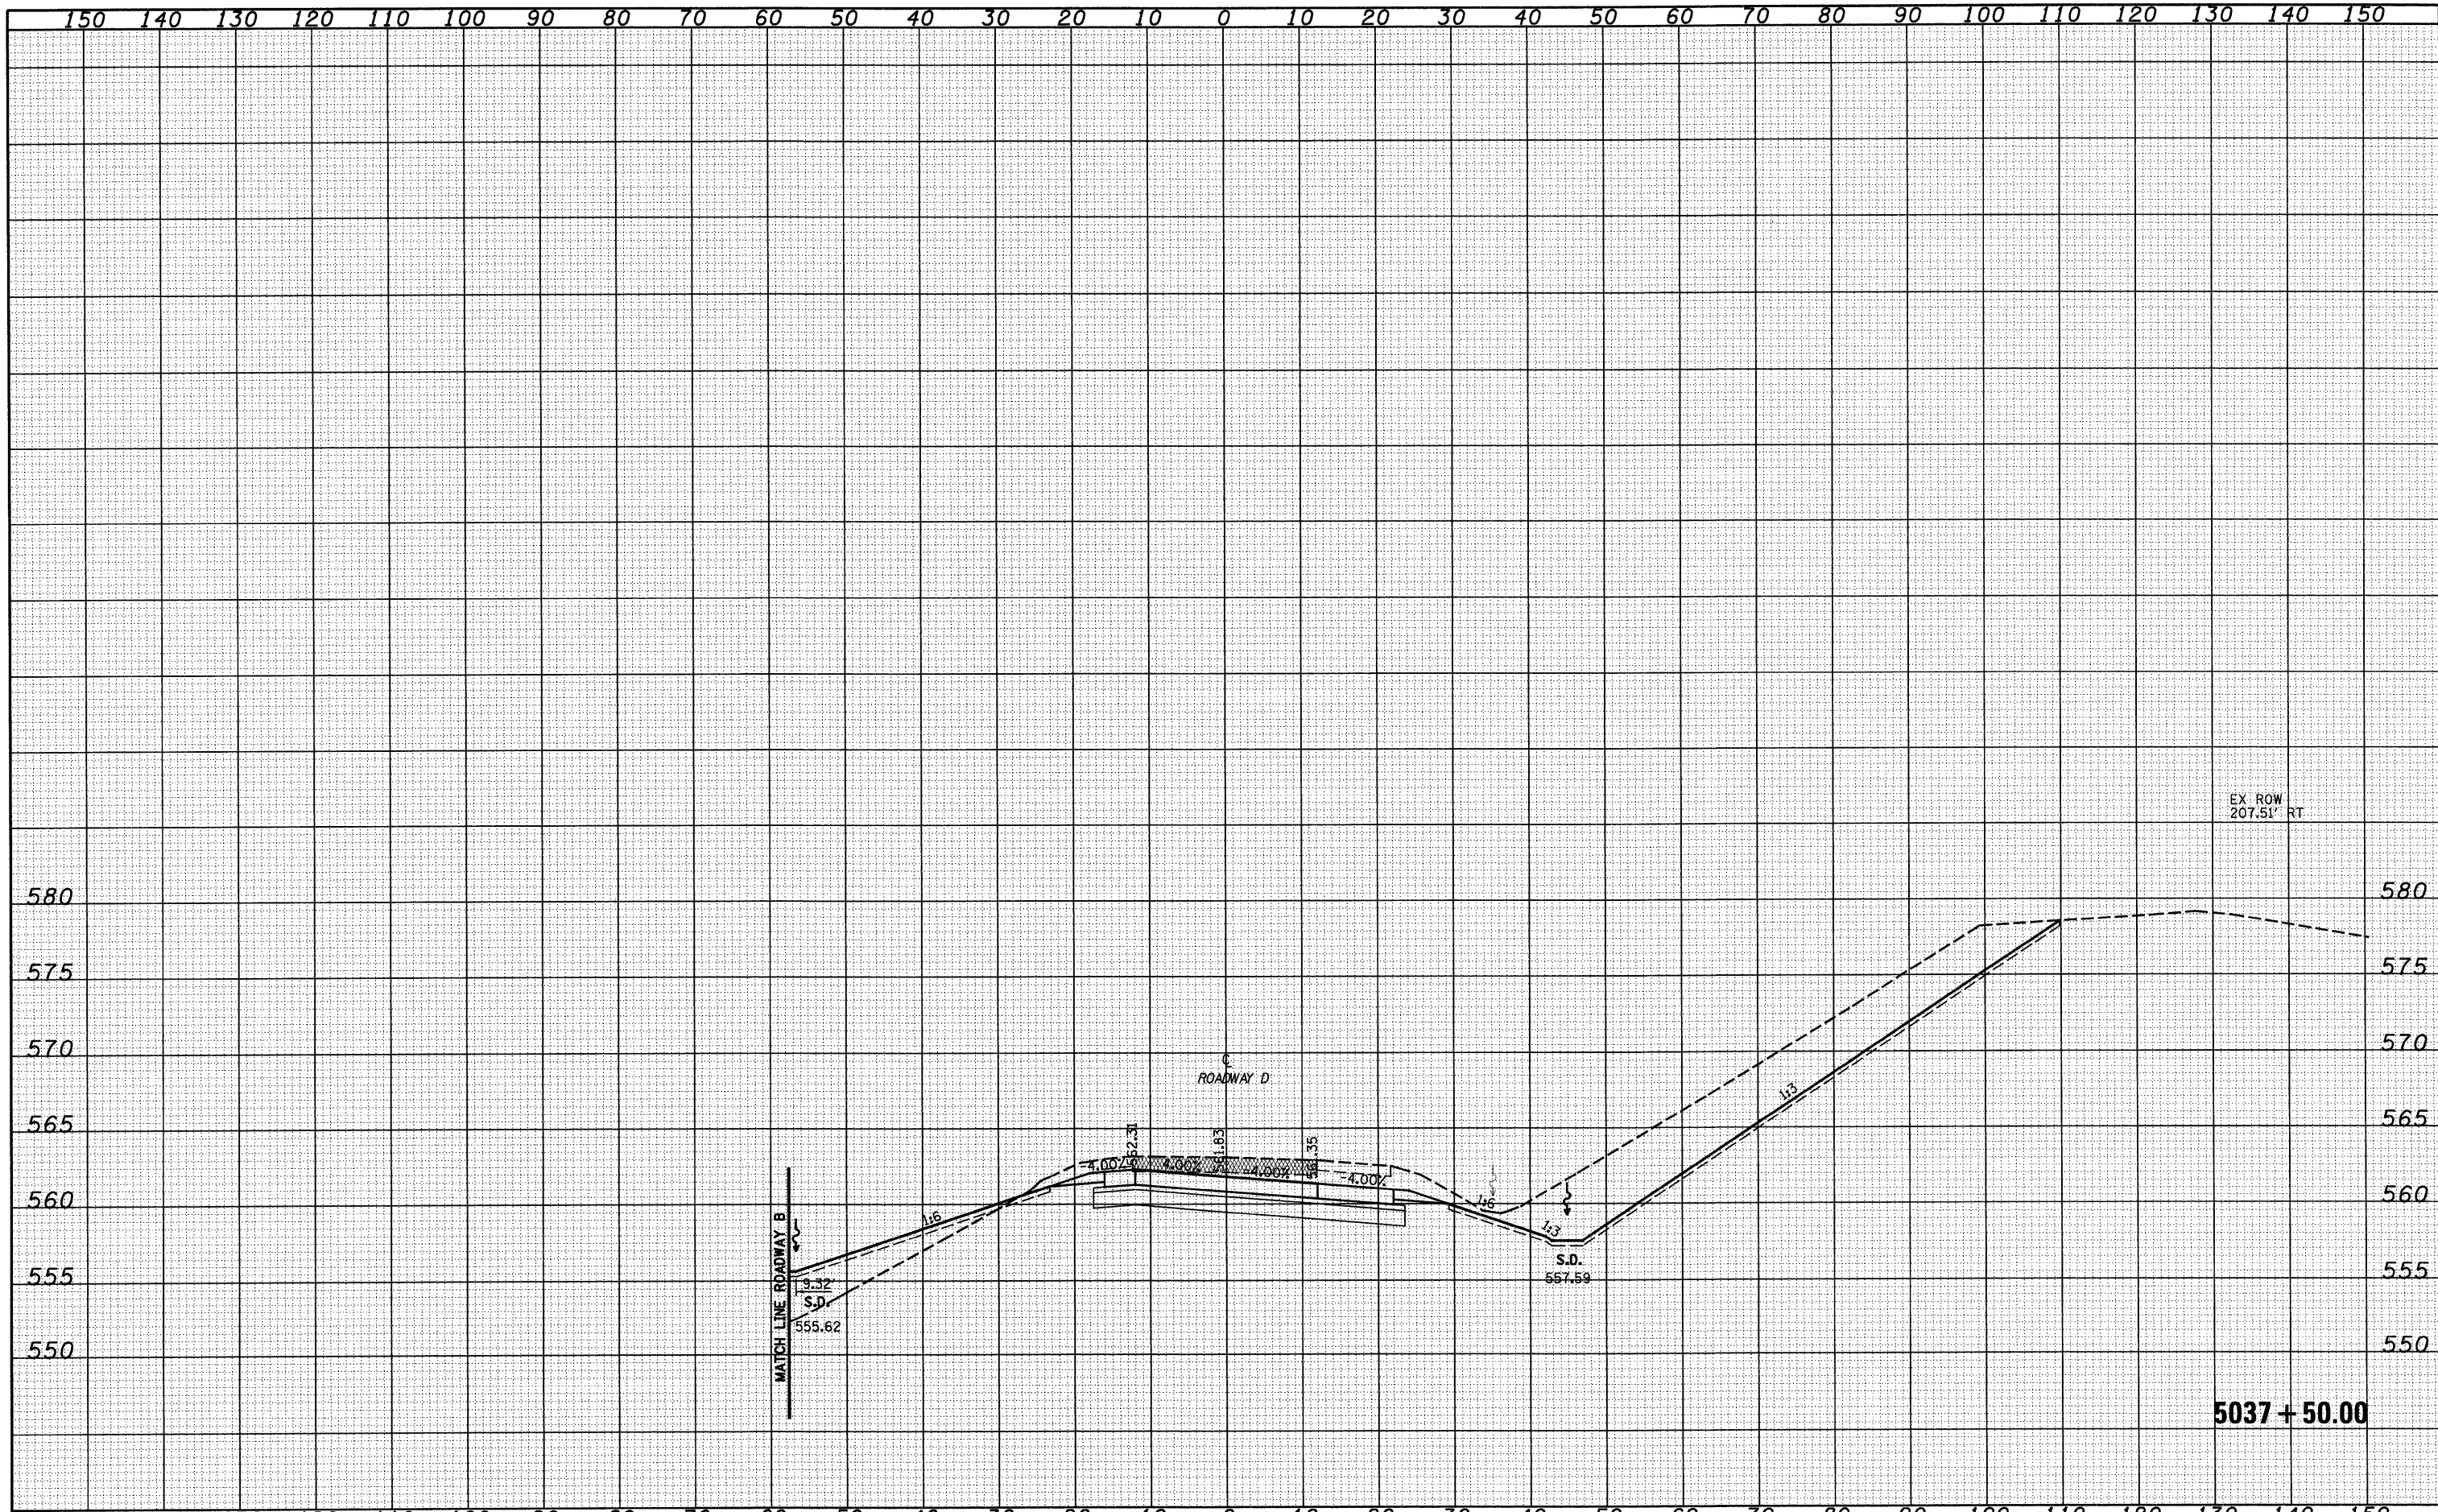

FILE NAME =	USER NAME = linda	DESIGNED - JWS	REVISED -	STATE OF ILLINOIS DEPARTMENT OF TRANSPORTATION	CROSS SECTIONS SOUTH TRI LEVEL - ROADWAY D		F.A.I. RTE.	SECTION	COUNTY	TOTAL SHEETS	SHEET NO.	
5:\projects\140\60072517\rdp\S 1rd\work\DWG00.dwg		DRAWN - LEC	REVISED -		SCALE: 1"=10'	SHEET NO. 13 OF 17 SHEETS	STA. 5037+50.00 TO STA. 5037+50.00	57/70	(25-3)R	EFFINGHAM	1416	767
		CHECKED - BRM	REVISED -								CONTRACT NO. 74296	
		DATE - 2-25-08	REVISED -						FED. ROAD DIST. NO.		ILLINOIS FED. AID PROJECT	